

PLAN OF SUBDIVISION
OF PART OF LOT 2,
PLAN 16905,
D.L. 8169, CARIBOO DISTRICT
Scale: 1" = 100'


RECEIVED

AUG 2 1974

CITY ASSESSOR
PRINCE GEORGE

PLAN NO. 21 561
DEPOSITED IN THE LAND REGISTRY OFFICE AT
PRINCE GEORGE THIS 10th DAY OF JUNE 1974.

E.T. SCHOOLLEY
REGISTRAR
Per: *J. Spink*
(SURVEYOR L.R.O.)

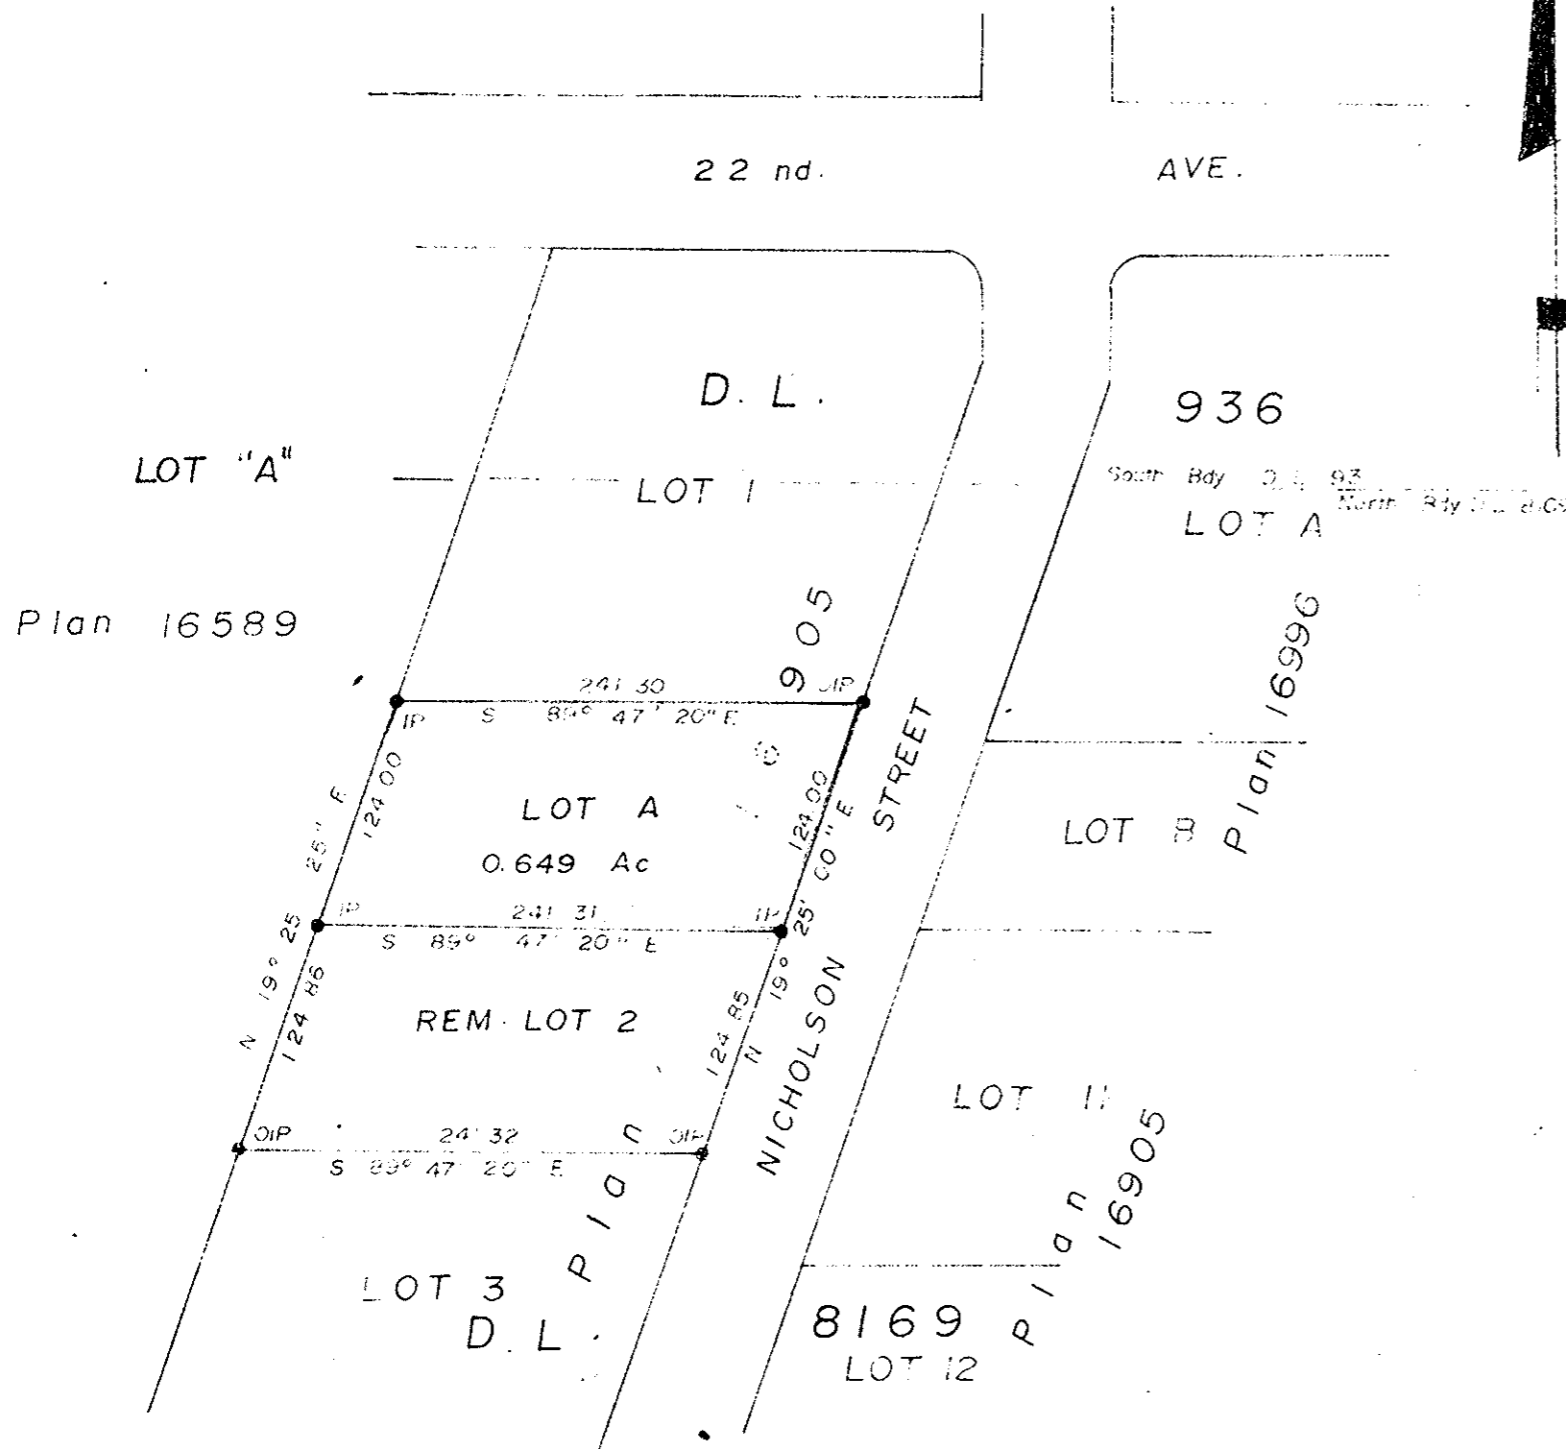

Bearings are astronomic, derived from
PLAN 16905

- IP Standard Iron Peg
- Denoting "Old"

THIS PLAN LIES WITHIN THE FRASER
FORT GEORGE REGIONAL DISTRICT.

Approved under the Land Registry Act
on the 7th day of JUNE 1974

WESTINGHOUSE CANADA LIMITED

Owner: *H.L. Bruce*

Witness: *Robt. [unclear]*

I, A. DANIEL, of the City of Prince George
British Columbia, Land Surveyor, make oath and
say that I was present at and did personally
superintend the survey represented by this plan,
and that survey and plan are correct.
The said survey was completed on
the 13th day of May, 1974.

A. Daniel
A. Daniel, B.C.L.S.

Sworn before me at Prince George
this 14th day of May, 1974

A. Wilson
A. Wilson
A Commissioner for taking affidavits
for British Columbia

Vice President

Secretary

MR. WILLIAM WHYTE - GORLE & ASSOCIATES
B.C. LAND SURVEYORS
PRINCE GEORGE - FALLOOPS - SMITHERS

REF. NO. 14128