


EXPLANATORY PLAN OF EASEMENT THROUGH
LOT 13, PLAN 19954
DISTRICT LOT 2101
CARIBOO DISTRICT - BRITISH COLUMBIA

SCALE: 1" = 50'

PLAN No **21 605**
Deposited in the Land Registry
Office at Prince George, B.C. this
-- 28 day of -- JUNE --, 1974.

E.T. SCHOOLEY
Registrar

per: *J. Finlayson*
(SURVEYOR L.R.O.)

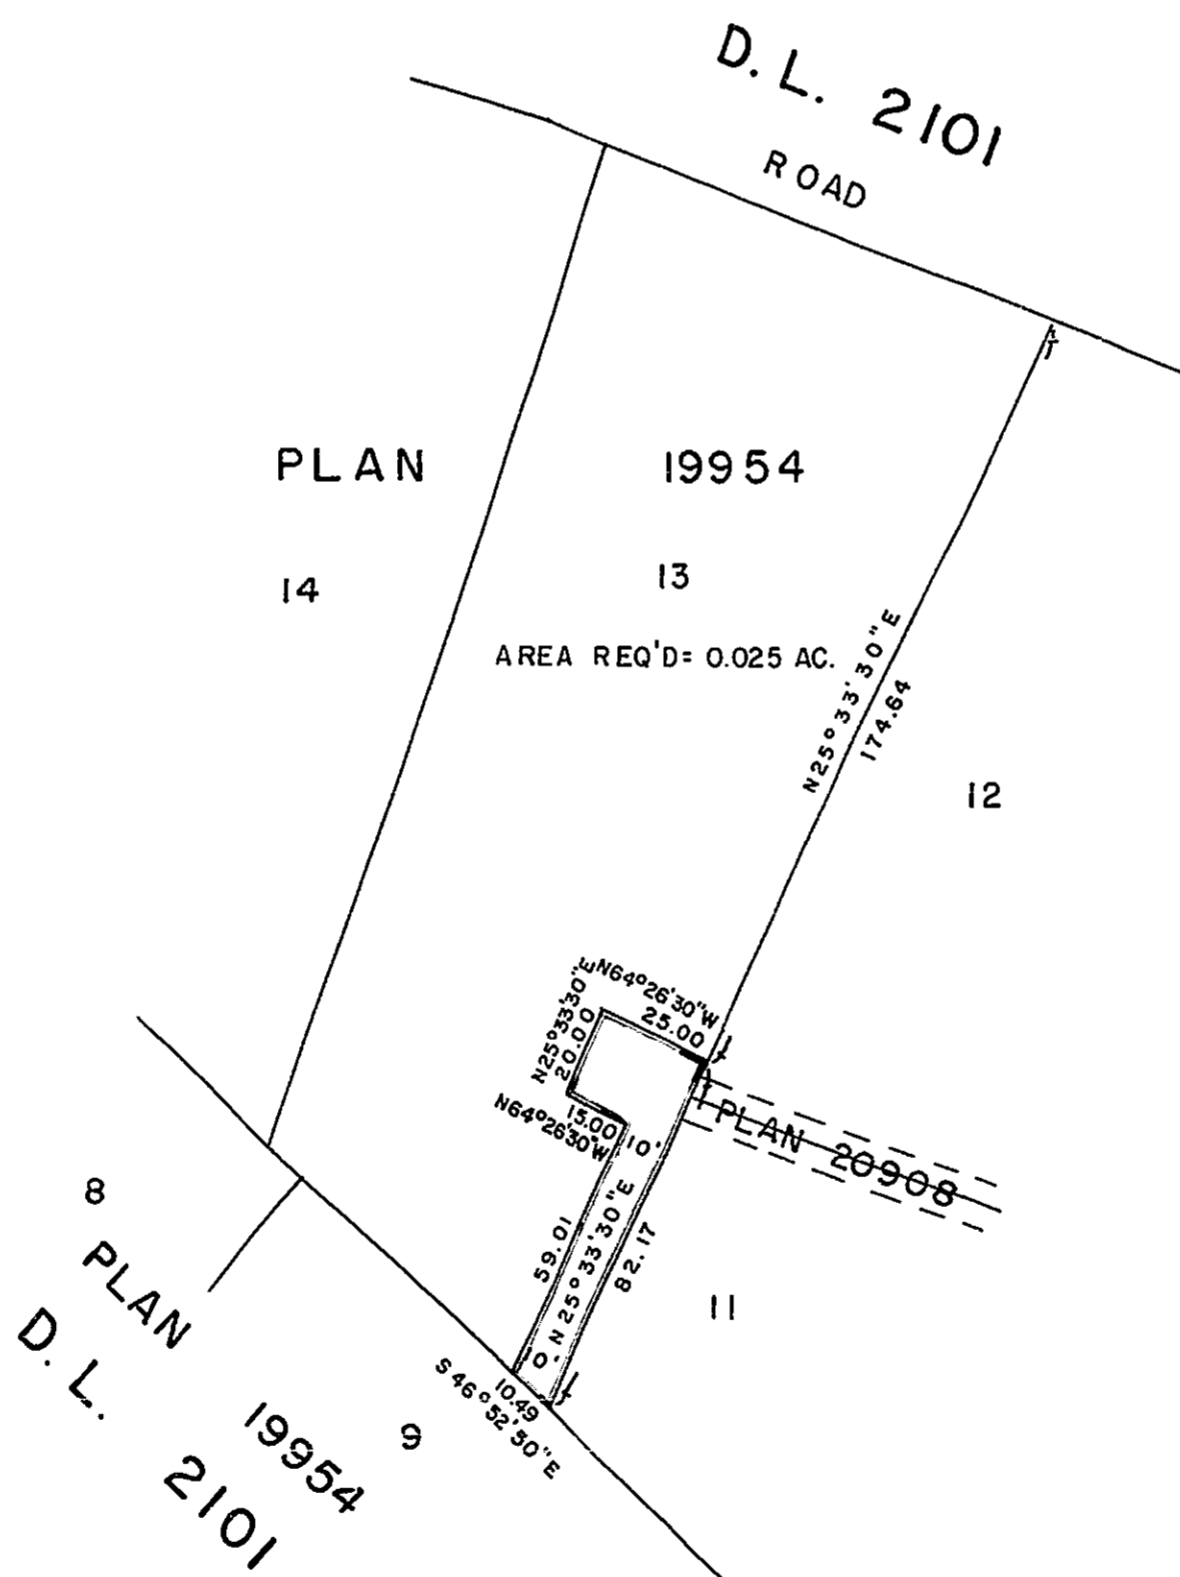

CERTIFIED CORRECT
According to information shown
on Plan 19954.

[Signature]
D.A. DUFFY, B.C.L.S.
October 24, 1973.

W.D. USHER & ASSOCIATES
LAND SURVEYORS
PRINCE GEORGE — B.C.