

PLAN OF SUBDIVISION
OF PART OF LOT 78,
PLAN 10868, D.L. 936
CARIBOO DISTRICT


SCALE: 1" = 100'

PLAN No 21 606

Deposited in the Land Registry Office at
Prince George on the 20 day of JUNE 1974.

E.T. SCHOOLEY
Registrar

Per: *J. Finlayson*
(Surveyor L.R.O.)

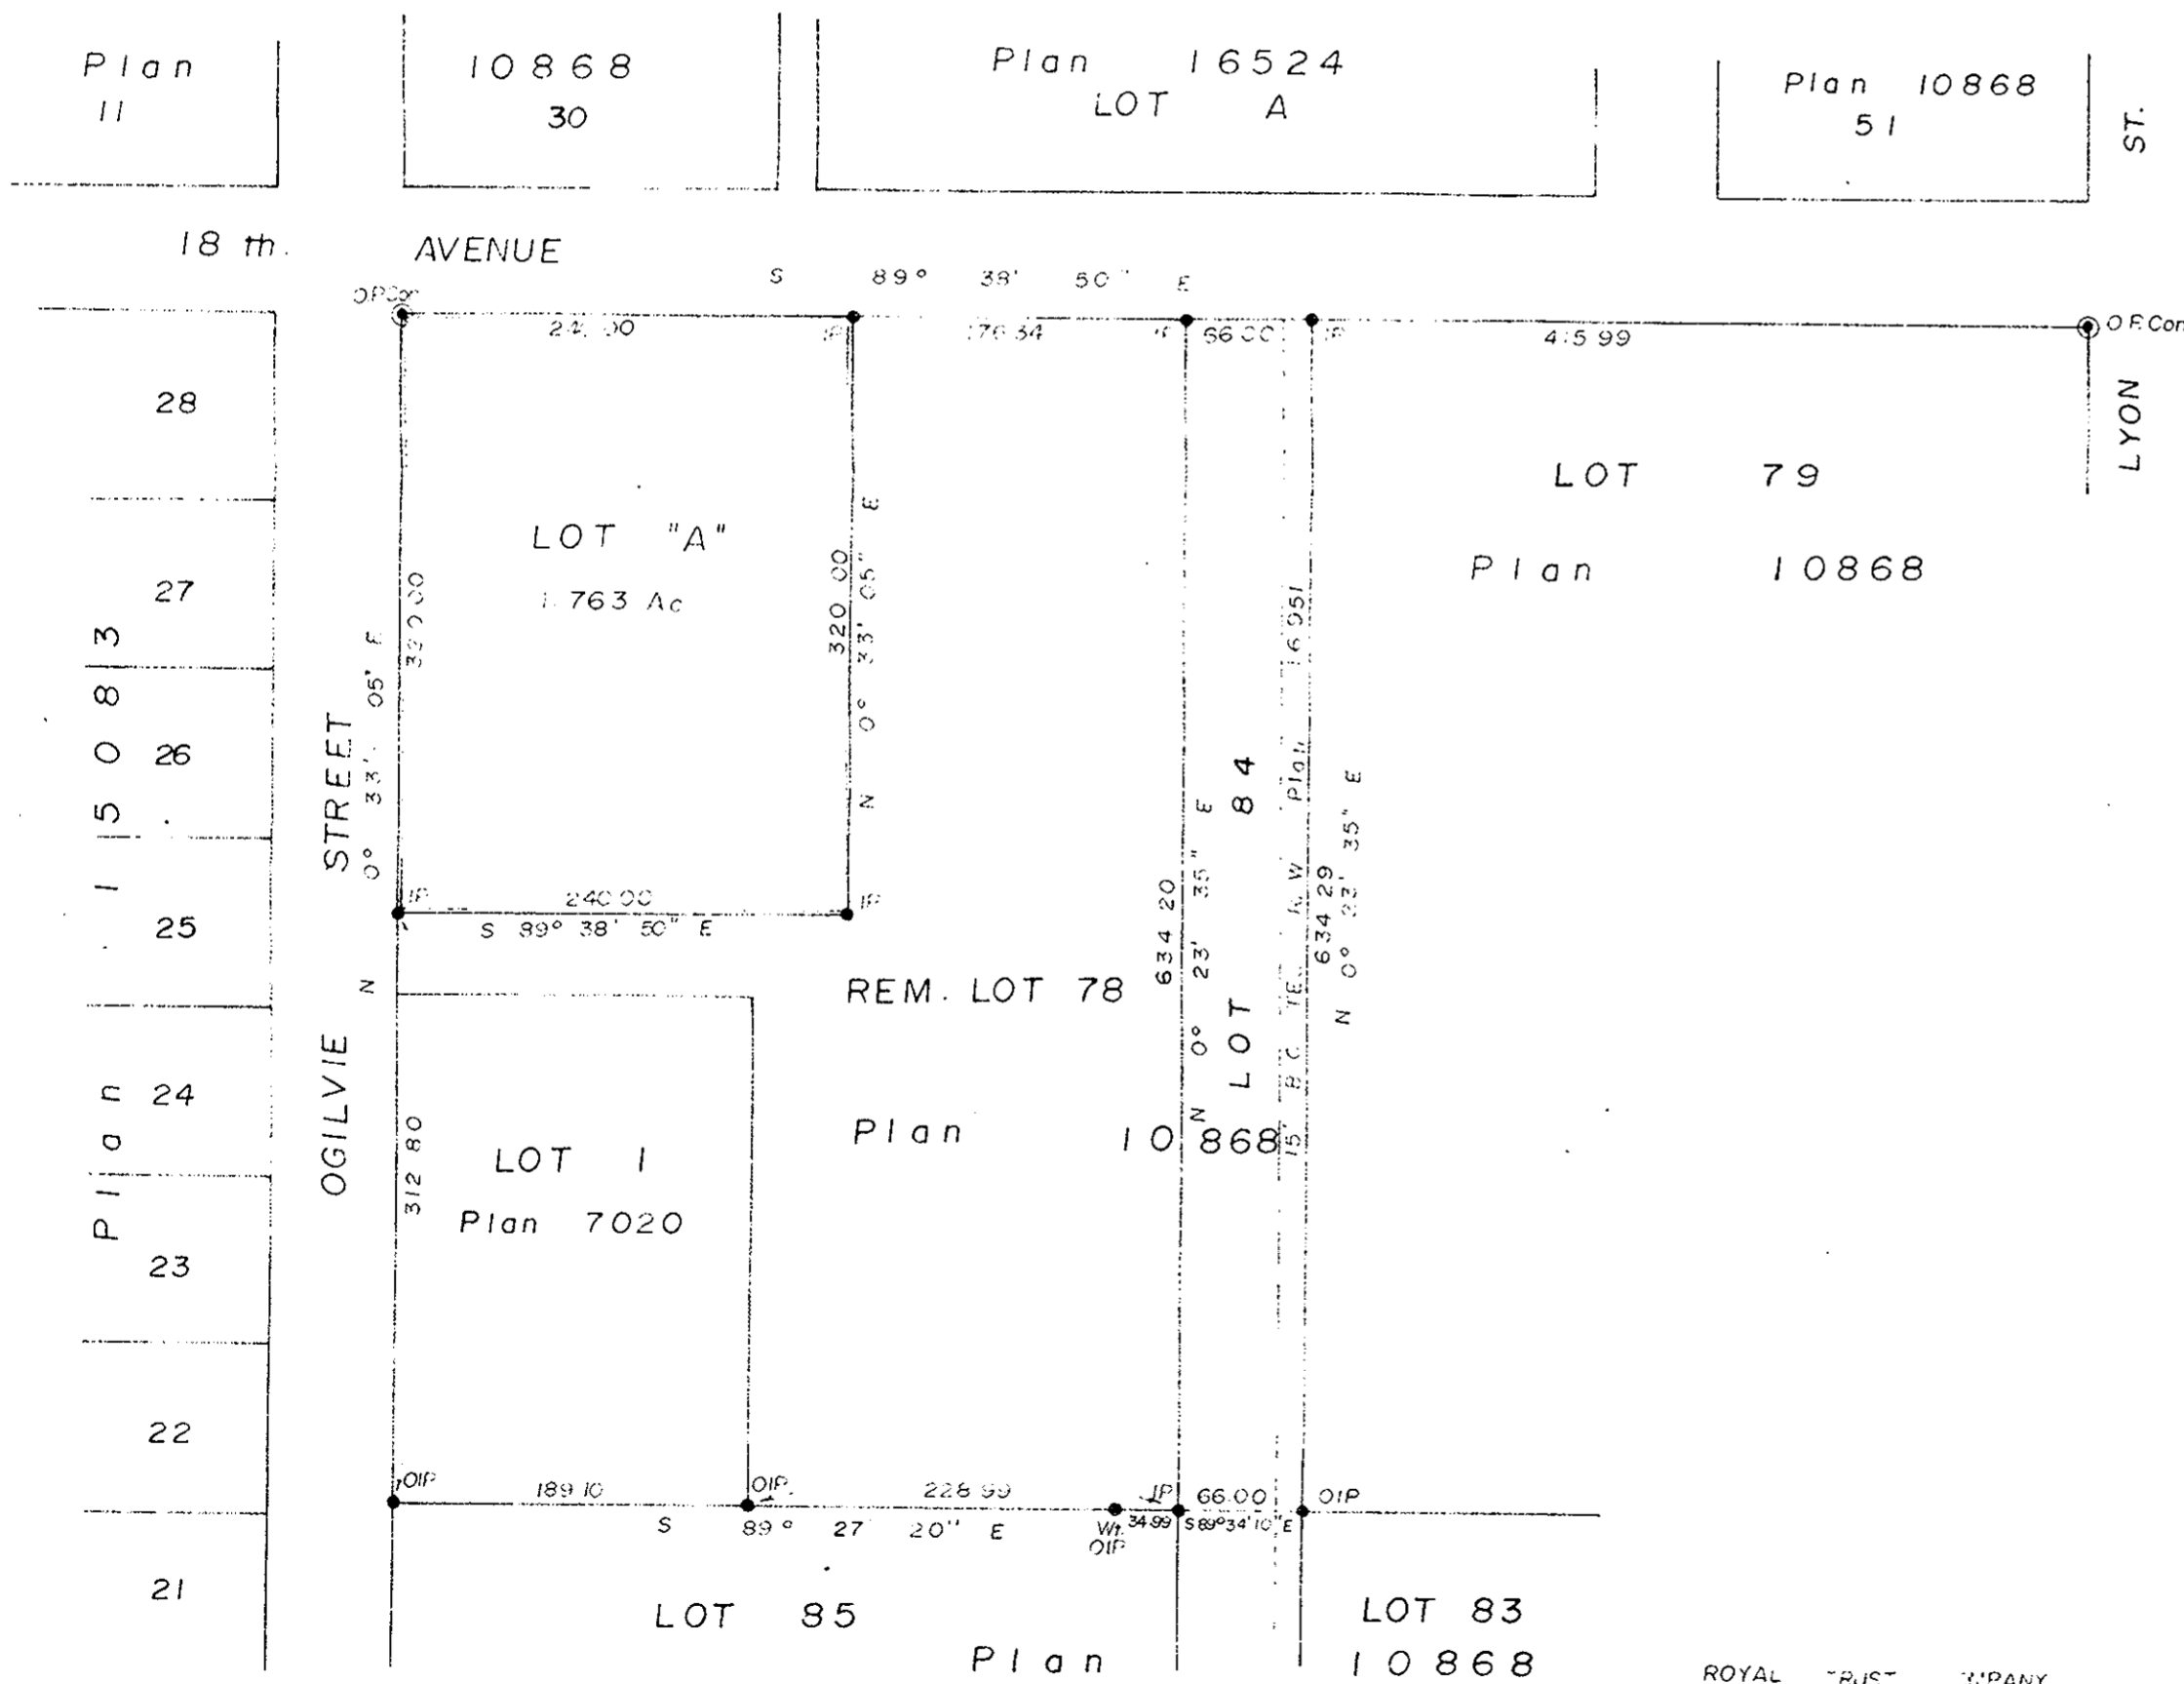

Bearings are astronomic and are derived from
South Bay of 18th Ave, shown as
S 89° 38' 50" E on Plan 10868.

- P.con. Standard Concrete Post
- P.Rock Standard Rock Post
- P.P. Standard Pipe Post
- I.P. Standard Iron Post
- P. Wooden Post
- L.P. Lead Plug
- Denoting "Old"
- WT. Denoting "Witness"
- CIP Capped Iron Post

I, V. BARTELL, of the City of Prince George
British Columbia Land Surveyor, make oath and
say that I was present at and did personally
superintend the survey represented by this
plan and that the survey and plan are correct

The said survey was completed on
the 3rd day of JUNE, 1974.

V. Bartell
V. BARTELL, B.C.L.S.

Sworn before me at PRINCE GEORGE,
this 3rd day of June, 1974.

J. E. Wilson
A Commissioner for taking affidavits
for British Columbia.

Owner: *R. Blakes* EXEC. V.P.
owner: *D.R. MacIsaac* SEC
Witness: *G. Binchoff*

Approved under the Land Registry Act
on the 27th day of JUNE, 1974.

J. E. Wilson
Approving Officer
City of Prince George

This plan lies within the FRASER
FORT GEORGE Regional District.

APPROVED BY
INLAND NATURAL GAS CO. LTD.

R. Blakes EXEC. V.P.
J. E. Wilson SECRETARY

McWilliam—Whyte—Gable & Associates
B.C. LAND SURVEYORS
PRINCE GEORGE | SMITHERS | KAMLOOPS
REF N: 74115

ROYAL TRUST COMPANY