

PLAN of SUBDIVISION  
of PART of BLOCK "B", D.L. 751  
CARIBOO DISTRICT

Scale: 1" = 100'

RECEIVED

AUG 13 1974

CITY ASSESSOR  
PRINCE GEORGE


PLAN NO.: 21 621

Deposited in the Land Registry Office at  
Prince George B.C., this 5<sup>th</sup> day of JULY 1974.

E.T. SCHOOLEY

Registrar

Per: *J. Spindale*  
(SURVEYOR L.R.O.)

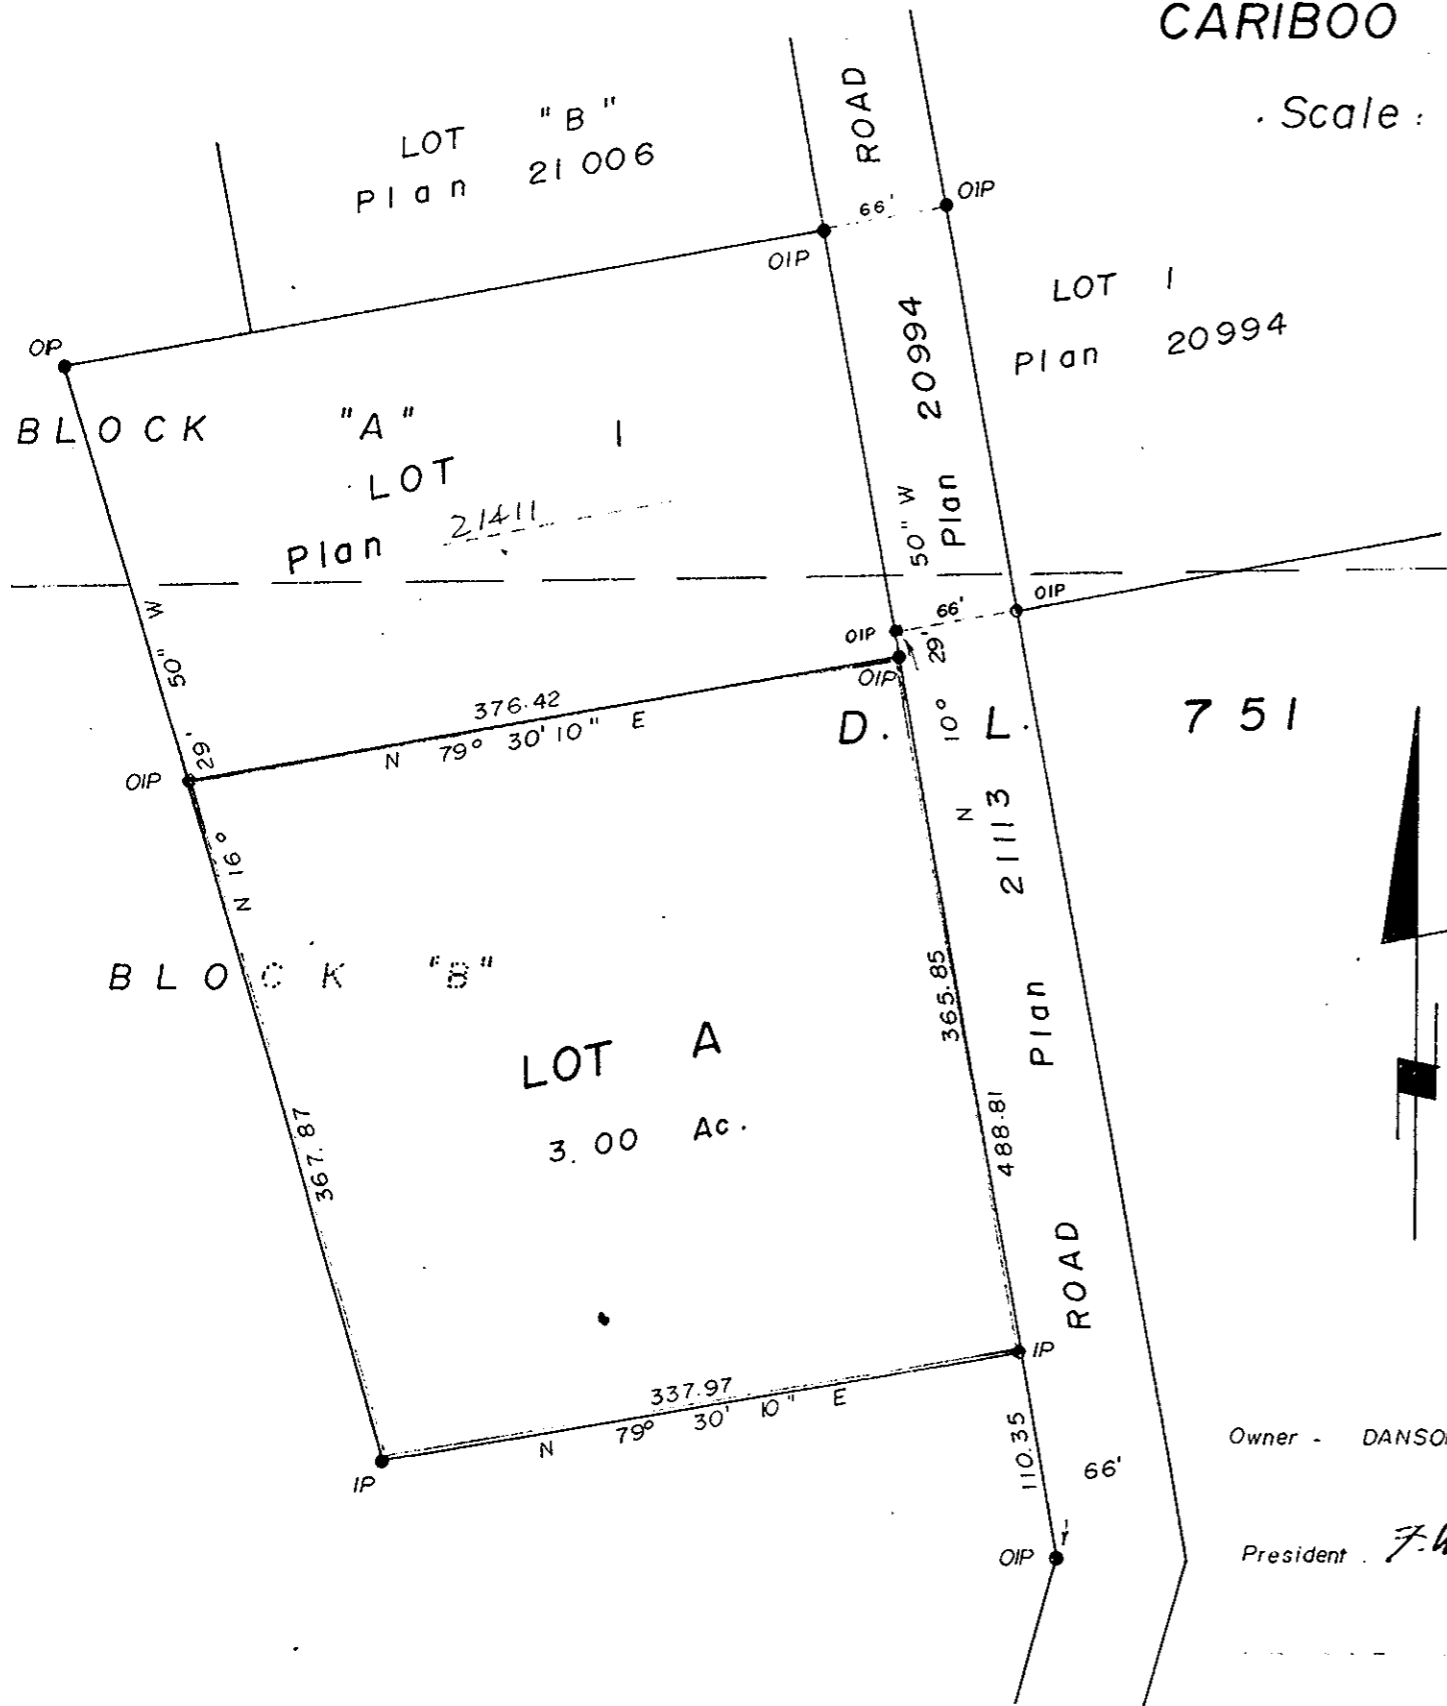

Bearings are astronomic, derived from Plan

- IP Standard Iron Post
- OIP Old Iron Post

Approved under the Land Registry Act  
this 30<sup>th</sup> day of MAY 1974

*C. E. O'Connell*  
Approving Officer  
City Engineer - City of Prince George

THIS PLAN LIES WITHIN THE FRASER -  
FORT GEORGE REGIONAL DISTRICT

Owner - DANSON ESTATES LTD.

President *F. W. Johnson*

Owner of Mortgage  
CNA INVESTOR INC.

President

I, D. Keown of the City of Prince George  
British Columbia Land Surveyor, make oath and  
say that I was present at and did personally  
superintend the survey represented by this  
plan and that the survey and plan are correct.  
The said survey was completed on  
the 15<sup>th</sup> day of March 1974.

*D. Keown*  
D. Keown, B.C.L.S.

Sworn before me at Prince George  
this 15<sup>th</sup> day of March 1974

*W. J. Cameron*  
A commissioner for taking affidavits  
for British Columbia

McWILLIAM - WHYTE - GOBLE & ASSOCIATES  
B. C. LAND SURVEYORS  
PRINCE GEORGE - KAMLOOPS - SMITHERS

REF. NO.: 74 053