

PLAN OF RIGHT OF WAY
 IN LOT 297 , PLAN 21607
 DISTRICT LOT 2611
 CARIBOO DISTRICT


Scale: 1" = 50'

PLAN NO. **21634**

Deposited in the Land Registry Office
 at Prince George this 22 day of JULY 1974.

E. T. SCHOOLEY
 REGISTRAR

Per: J. S. Finlayson
 (Surveyor L.R.O.)

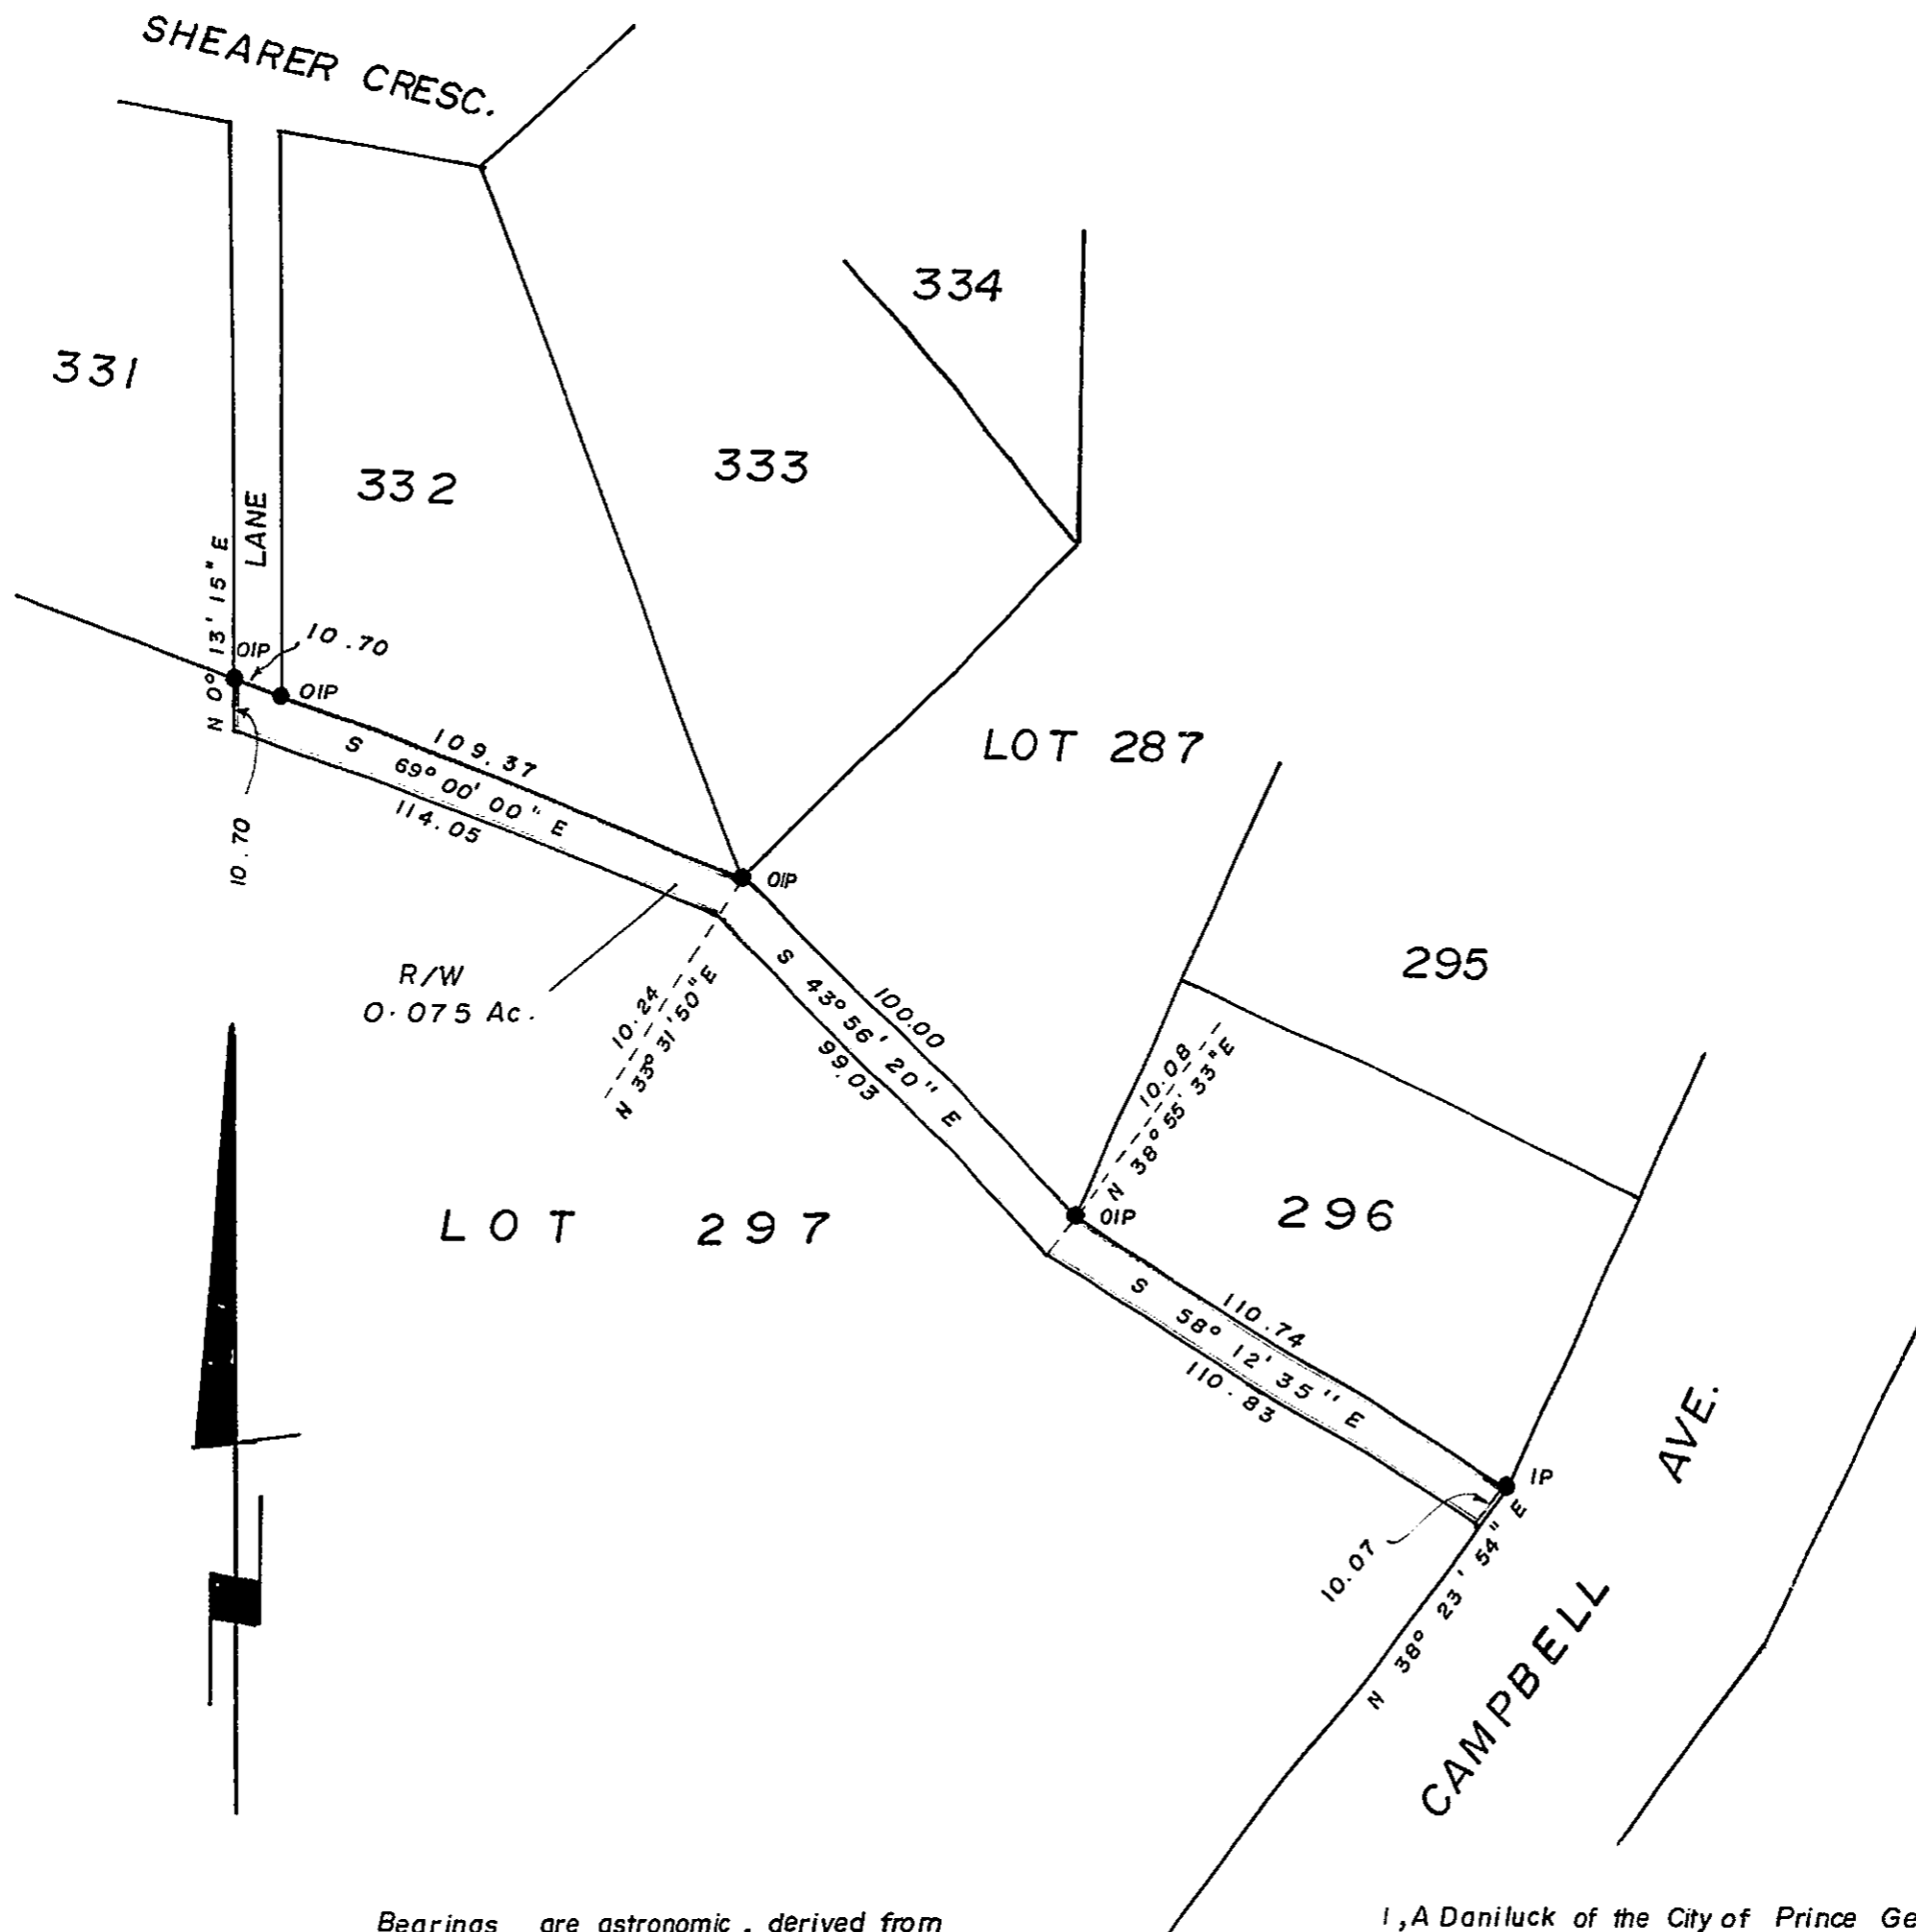

Bearings are astronomic, derived from PLAN

- IP ----- Standard Iron Post.
- OIP ----- Old Iron Post.

THIS PLAN LIES WITHIN THE
 FRASER-FORT GEORGE
 REGIONAL DISTRICT.

BOOK OF REFERENCE	
DESCRIPTION	AREA REQ.
LOT 297, PLAN -----	0.075 sq. ft.

I, A Daniluck of the City of Prince George British Columbia Land Surveyor make oath and say that I was present at and did personally superintend the survey represented by this plan and that the survey and plan are correct. The said survey was completed on the 1 day of May 1974

A. Daniluck
 A. Daniluck, B. C. L. S.

Sworn before me at Prince George this 2 day of May 1974

W. J. Gannon
 A Commissioner for taking affidavits for British Columbia

Mc-WILLIAM-WHYTE-GOBLE & ASSOCIATES
 B. C. LAND SURVEYORS
 PRINCE GEORGE - KAMLOOPS - SMITHERS

REF. NO.: 74 107