

PLAN OF SUBDIVISION OF PARTS OF
N.W. 1/4 DISTRICT LOT 4046 &
S.W. 1/4 DISTRICT LOT 4046
CARIBOO DISTRICT - BRITISH COLUMBIA

SCALE: 1" = 100'


NOTE: Bearings are astronomic, derived from the south boundary of N.W. 1/4 D.L. 4046 as shown on Plan 21288

LEGEND: •OIP denotes an old iron pin found.
•IP denotes an iron pin set.

PLAN N° 21681

Deposited in the Land Registry Office at Prince George, B.C. this 22 day of August, 1974

E.T. SCHOOLEY
Registrar

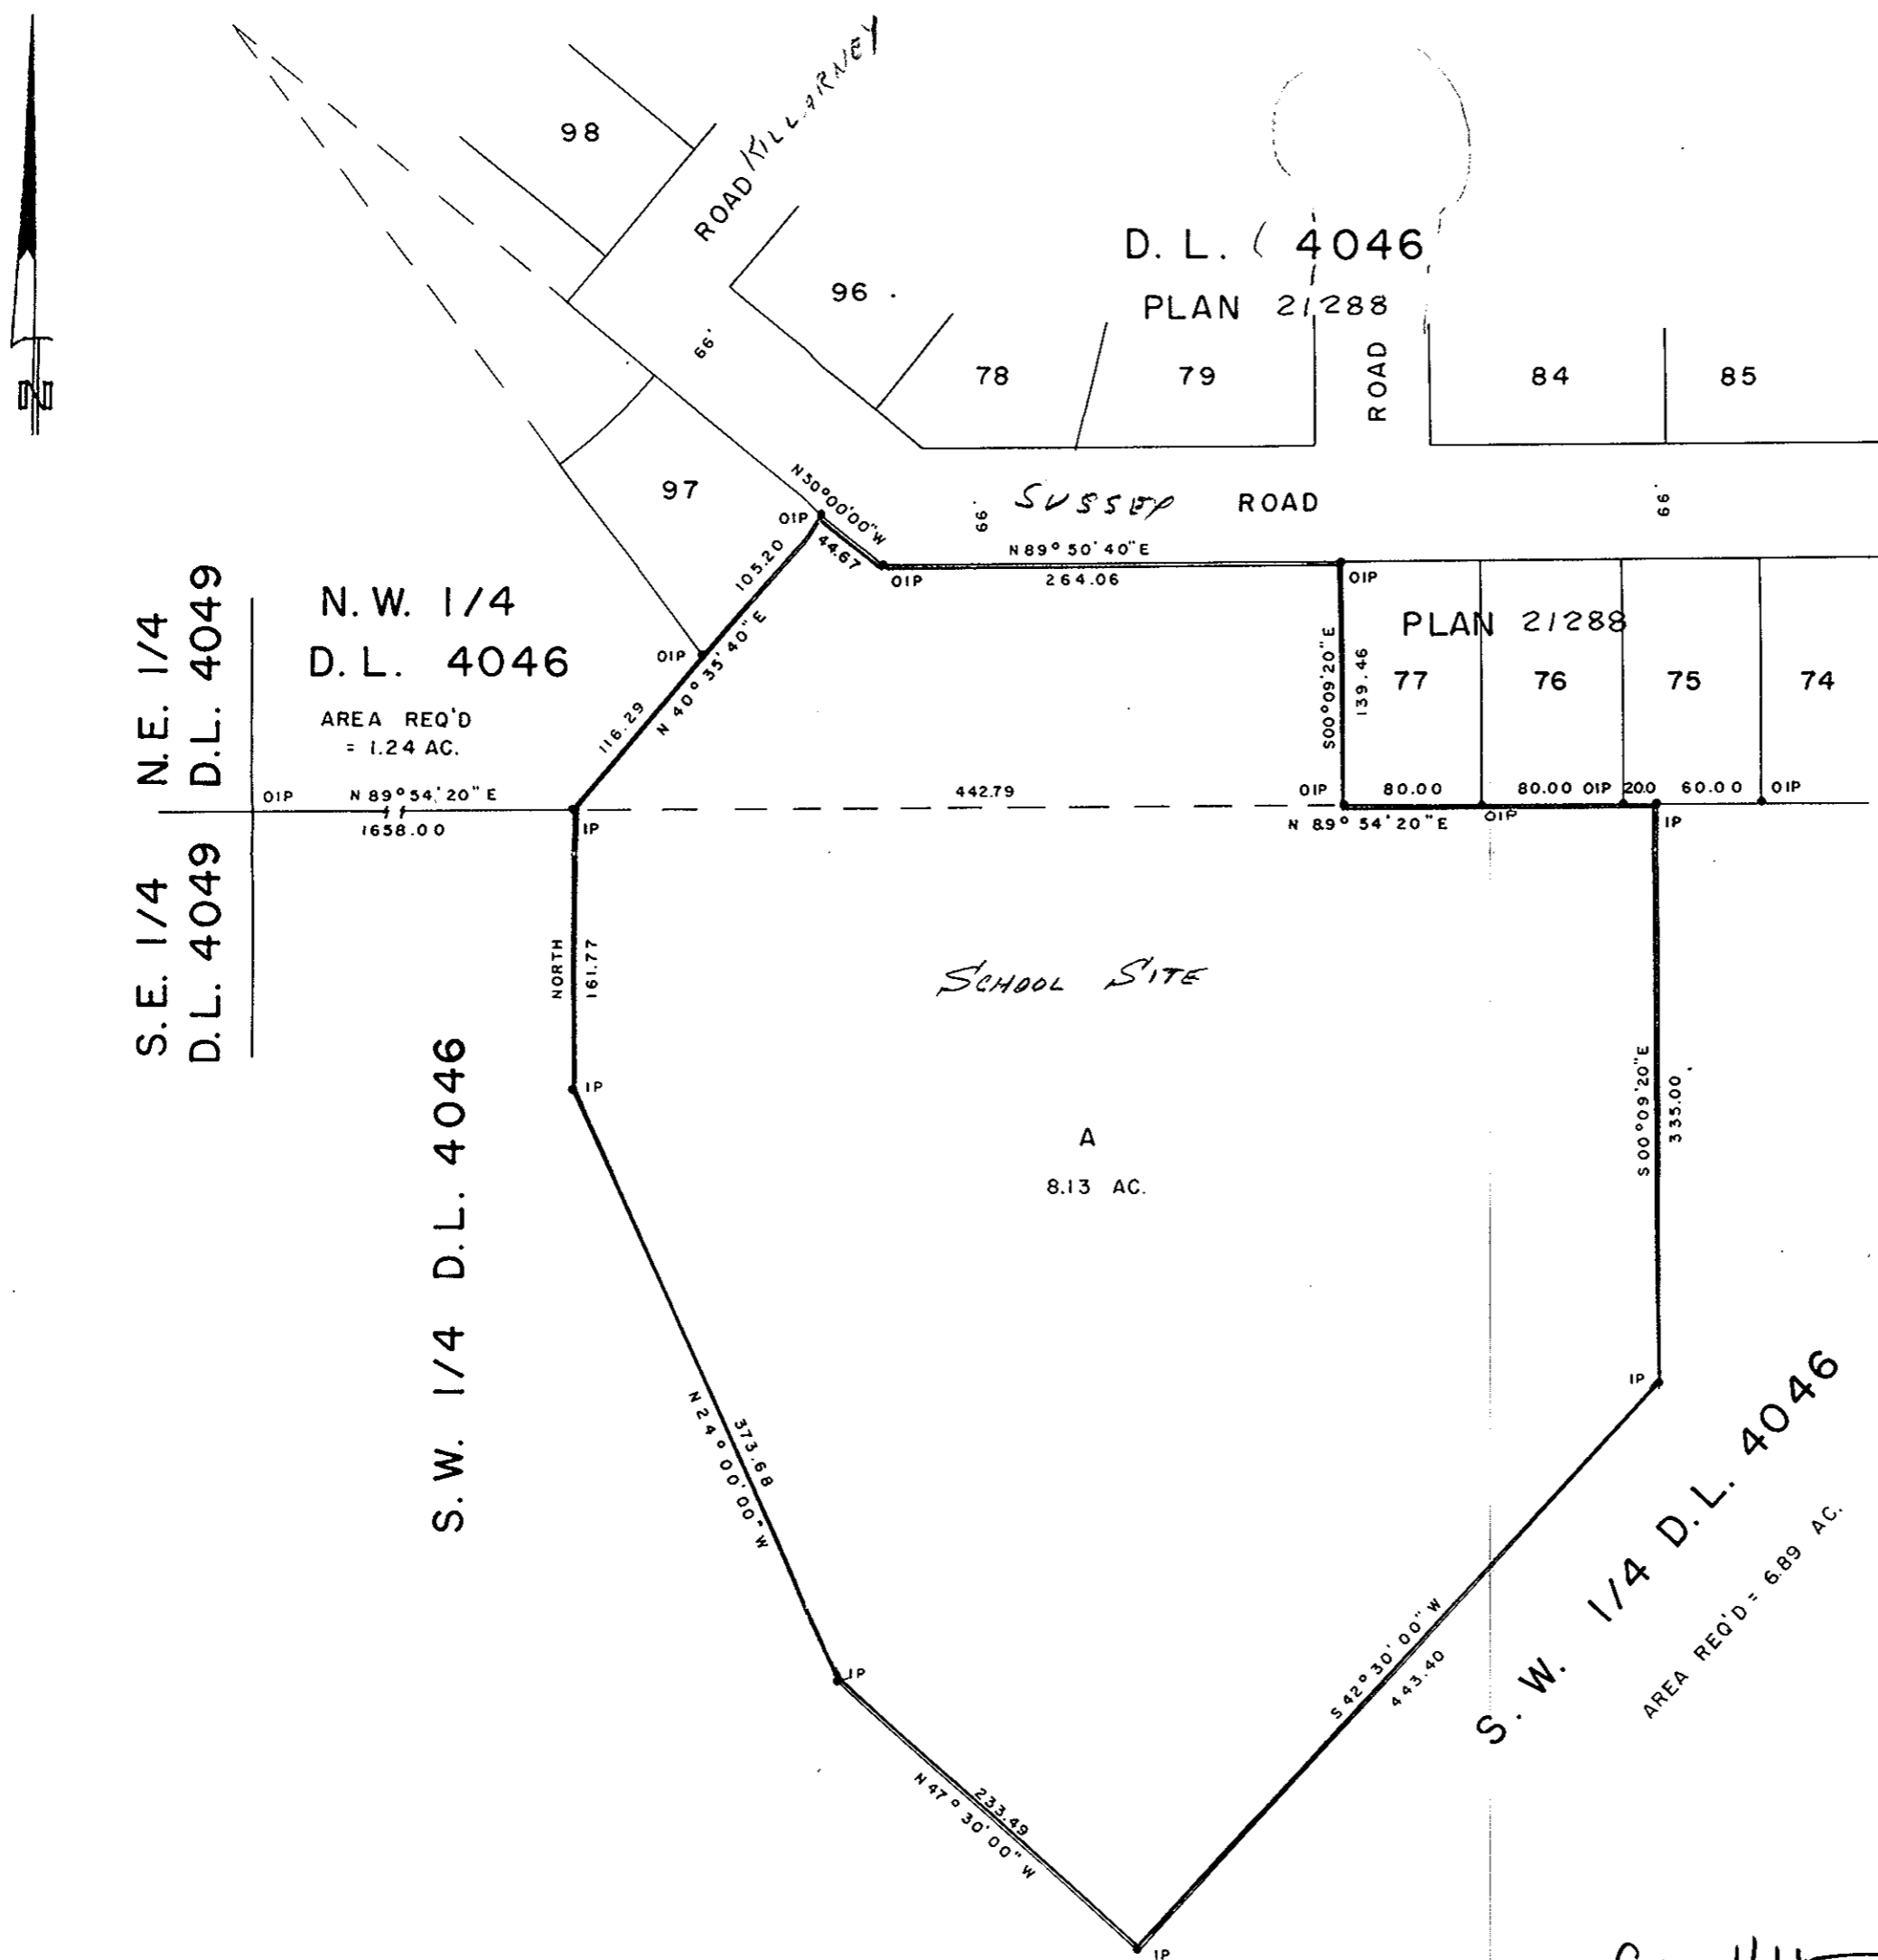

I, DONALD A. DUFFY of the City of Prince George, a British Columbia Land Surveyor, make oath and say that I was present at and did personally superintend the survey represented by this plan and that the survey and plan are correct. The said survey was completed on the 9th day of October, 1973.

[Signature]
B.C.L.S.

Sworn before me this 4 day of JUNE, 1974

[Signature]
A Commissioner for taking Affidavits for British Columbia.

NORCAN DEVELOPMENTS LTD.

PER *[Signature]* *[Signature]*
PRESIDENT

THE ROYAL BANK OF CANADA
BY ITS LAWFUL ATTORNEYS:
[Signature]
HARVEY THOMAS BOTHAM
[Signature]
DENNIS ELMER BECKER

Caine Holdings Ltd.
Per: *[Signature]*
President

Approved under the Land Registry Act this 6th day of MAY, 1974.

[Signature]
Approving Officer, Dept. of Highways.

This plan lies within the Fraser-Fort George Regional District.