

PLAN OF SUBDIVISION OF
 LOT 52, BLOCK 48, PLAN 1268 &
 LOT 2, PLAN 16581
DISTRICT LOT 343
 CARIBOO DISTRICT - BRITISH COLUMBIA

SCALE: 1" = 50'

NOTE: Bearings are astronomic, derived from the northeasterly boundary of Third Avenue, as shown on Plan 16581.

LEGEND: •OPP denotes an old pipe post found.
 •OIP denotes an old iron pin found.
 •IP denotes an iron pin set.

PLAN N^o **21 694**


Deposited in the Land Registry
 Office at Prince George, B.C. this
 3rd day of SEPTEMBER, 1974.

E.T. SCHOOLEY
 Registrar

RECEIVED

DEC 5 1974

CITY ASSESSOR
 PRINCE GEORGE

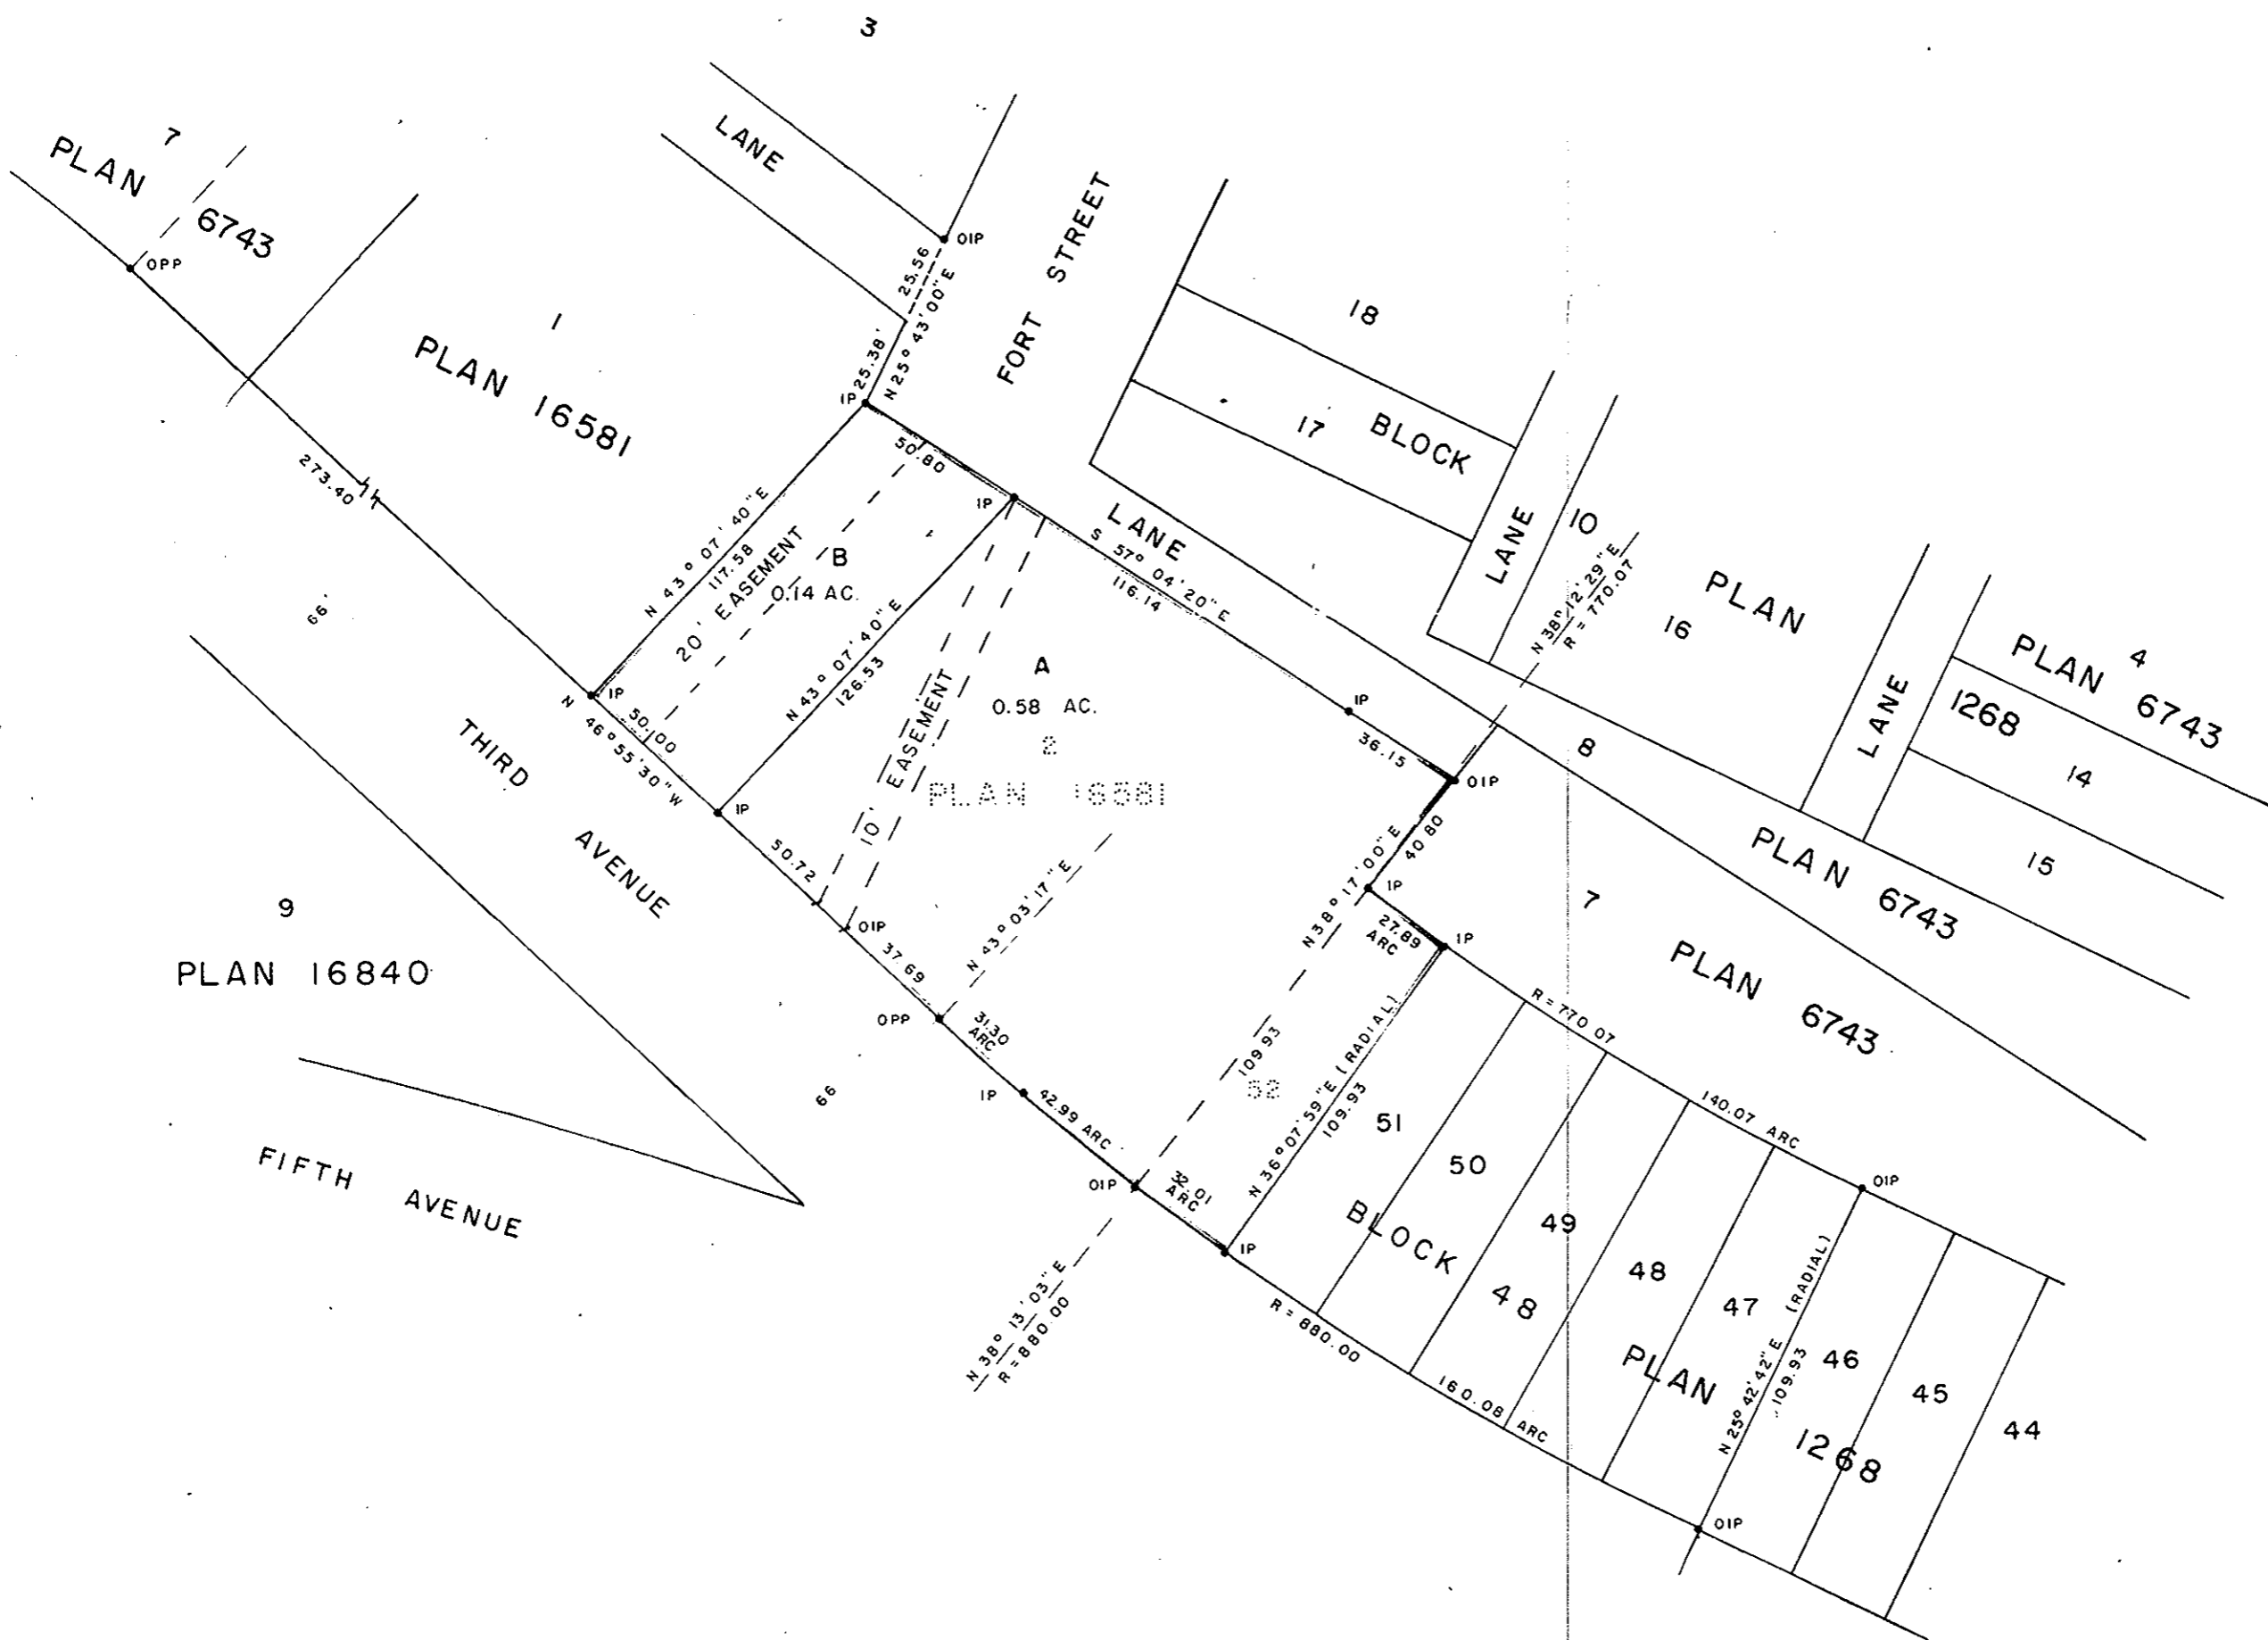

I, DONALD A. DUFFY of the City of Prince George, a British Columbia Land Surveyor, make oath and say that I was present at and did personally superintend the survey represented by this plan and that the survey and plan are correct. The said survey was completed on the 22nd day of April, 1974.

[Signature]
 B.C.L.S.

Sworn before me this 23rd day of April, 1974

[Signature]
 A Commissioner for taking Affidavits
 for British Columbia.

[Signature]
[Signature]

Approved under the Land Registry Act
 this 23rd day of August, 1974

[Signature]
 Approving Officer, City of Prince George

This plan lies within the Fraser-Fort George
 Regional District.