

PLAN OF RIGHT-OF-WAY THROUGH
LOTS 6 & 7, PLAN 19525
DISTRICT LOT 754
CARIBOO DISTRICT, BRITISH COLUMBIA

PLAN N^o **21 709**
Deposited in the Land Registry
Office at Prince George, B.C. this
12 day of ~~SEPTEMBER~~, 1974


SCALE: 1" = 50'

E.T. SCHOOLEY
Registrar

NOTE: Bearings are astronomic, derived from the
South boundary of L of 6, Plan 19525.

per: *LS*

LEGEND: •OIP denotes an old iron pin found.

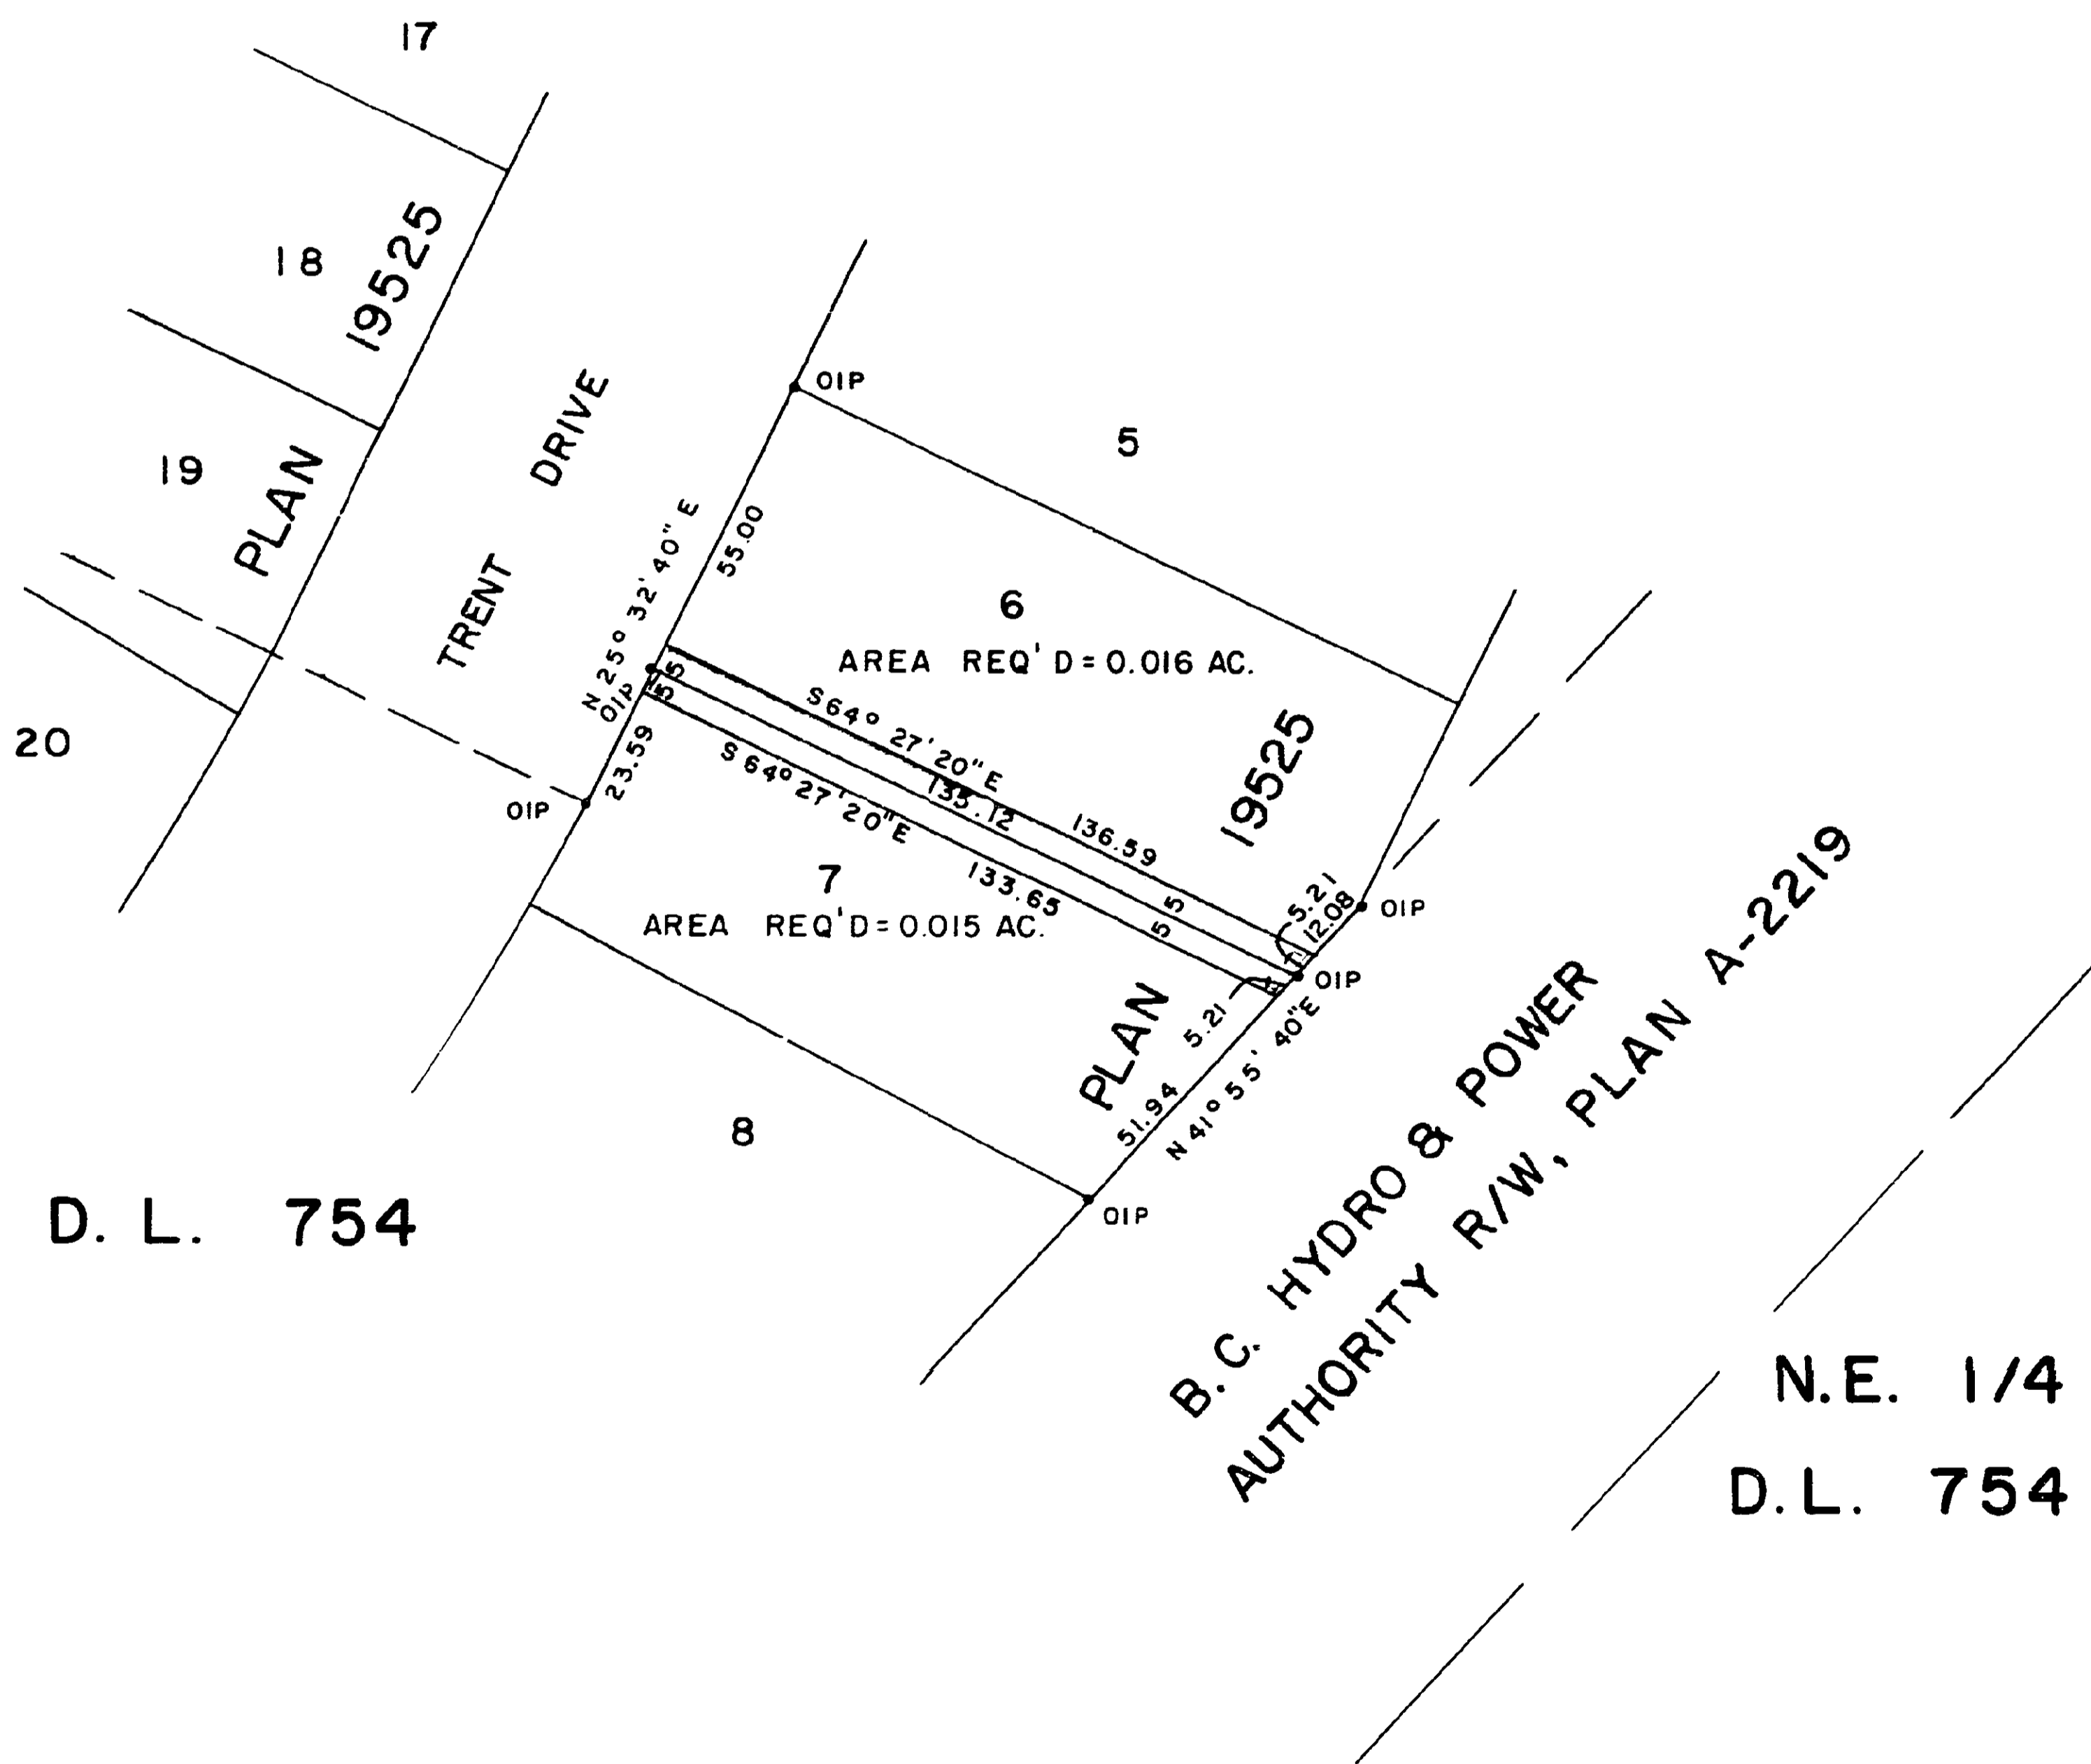

I, DONALD A. DUFFY of the City of Prince George, a British Columbia Land Surveyor, make oath and say that I was present at and did personally superintend the survey represented by this plan and that the survey and plan are correct. The said survey was completed on the 19th day of MAY, 1972.

Donald A. Duffy
B.C.L.S.

Sworn before me this 22ND day of MAY, 1972.

Shih
A Commissioner for taking Affidavits for British Columbia.

This plan lies within the Fraser-Fort George Regional District.

W. D. USHER & ASSOCIATES
LAND SURVEYORS
PRINCE GEORGE - B.C.
3433E

