


PLAN of SUBDIVISION  
of LOTS 1 to 3 inclusive, of  
BLOCK II, PLAN 649  
D.L. 777, CARIBOO DISTRICT

Scale: 1" = 50'

PLAN No 21719  
Deposited in the Land Registry Office at  
PRINCE GEORGE on the 25th day of SEPTEMBER 1974.

G.F. CANNOLLEY  
Registrar  
for: *EG*

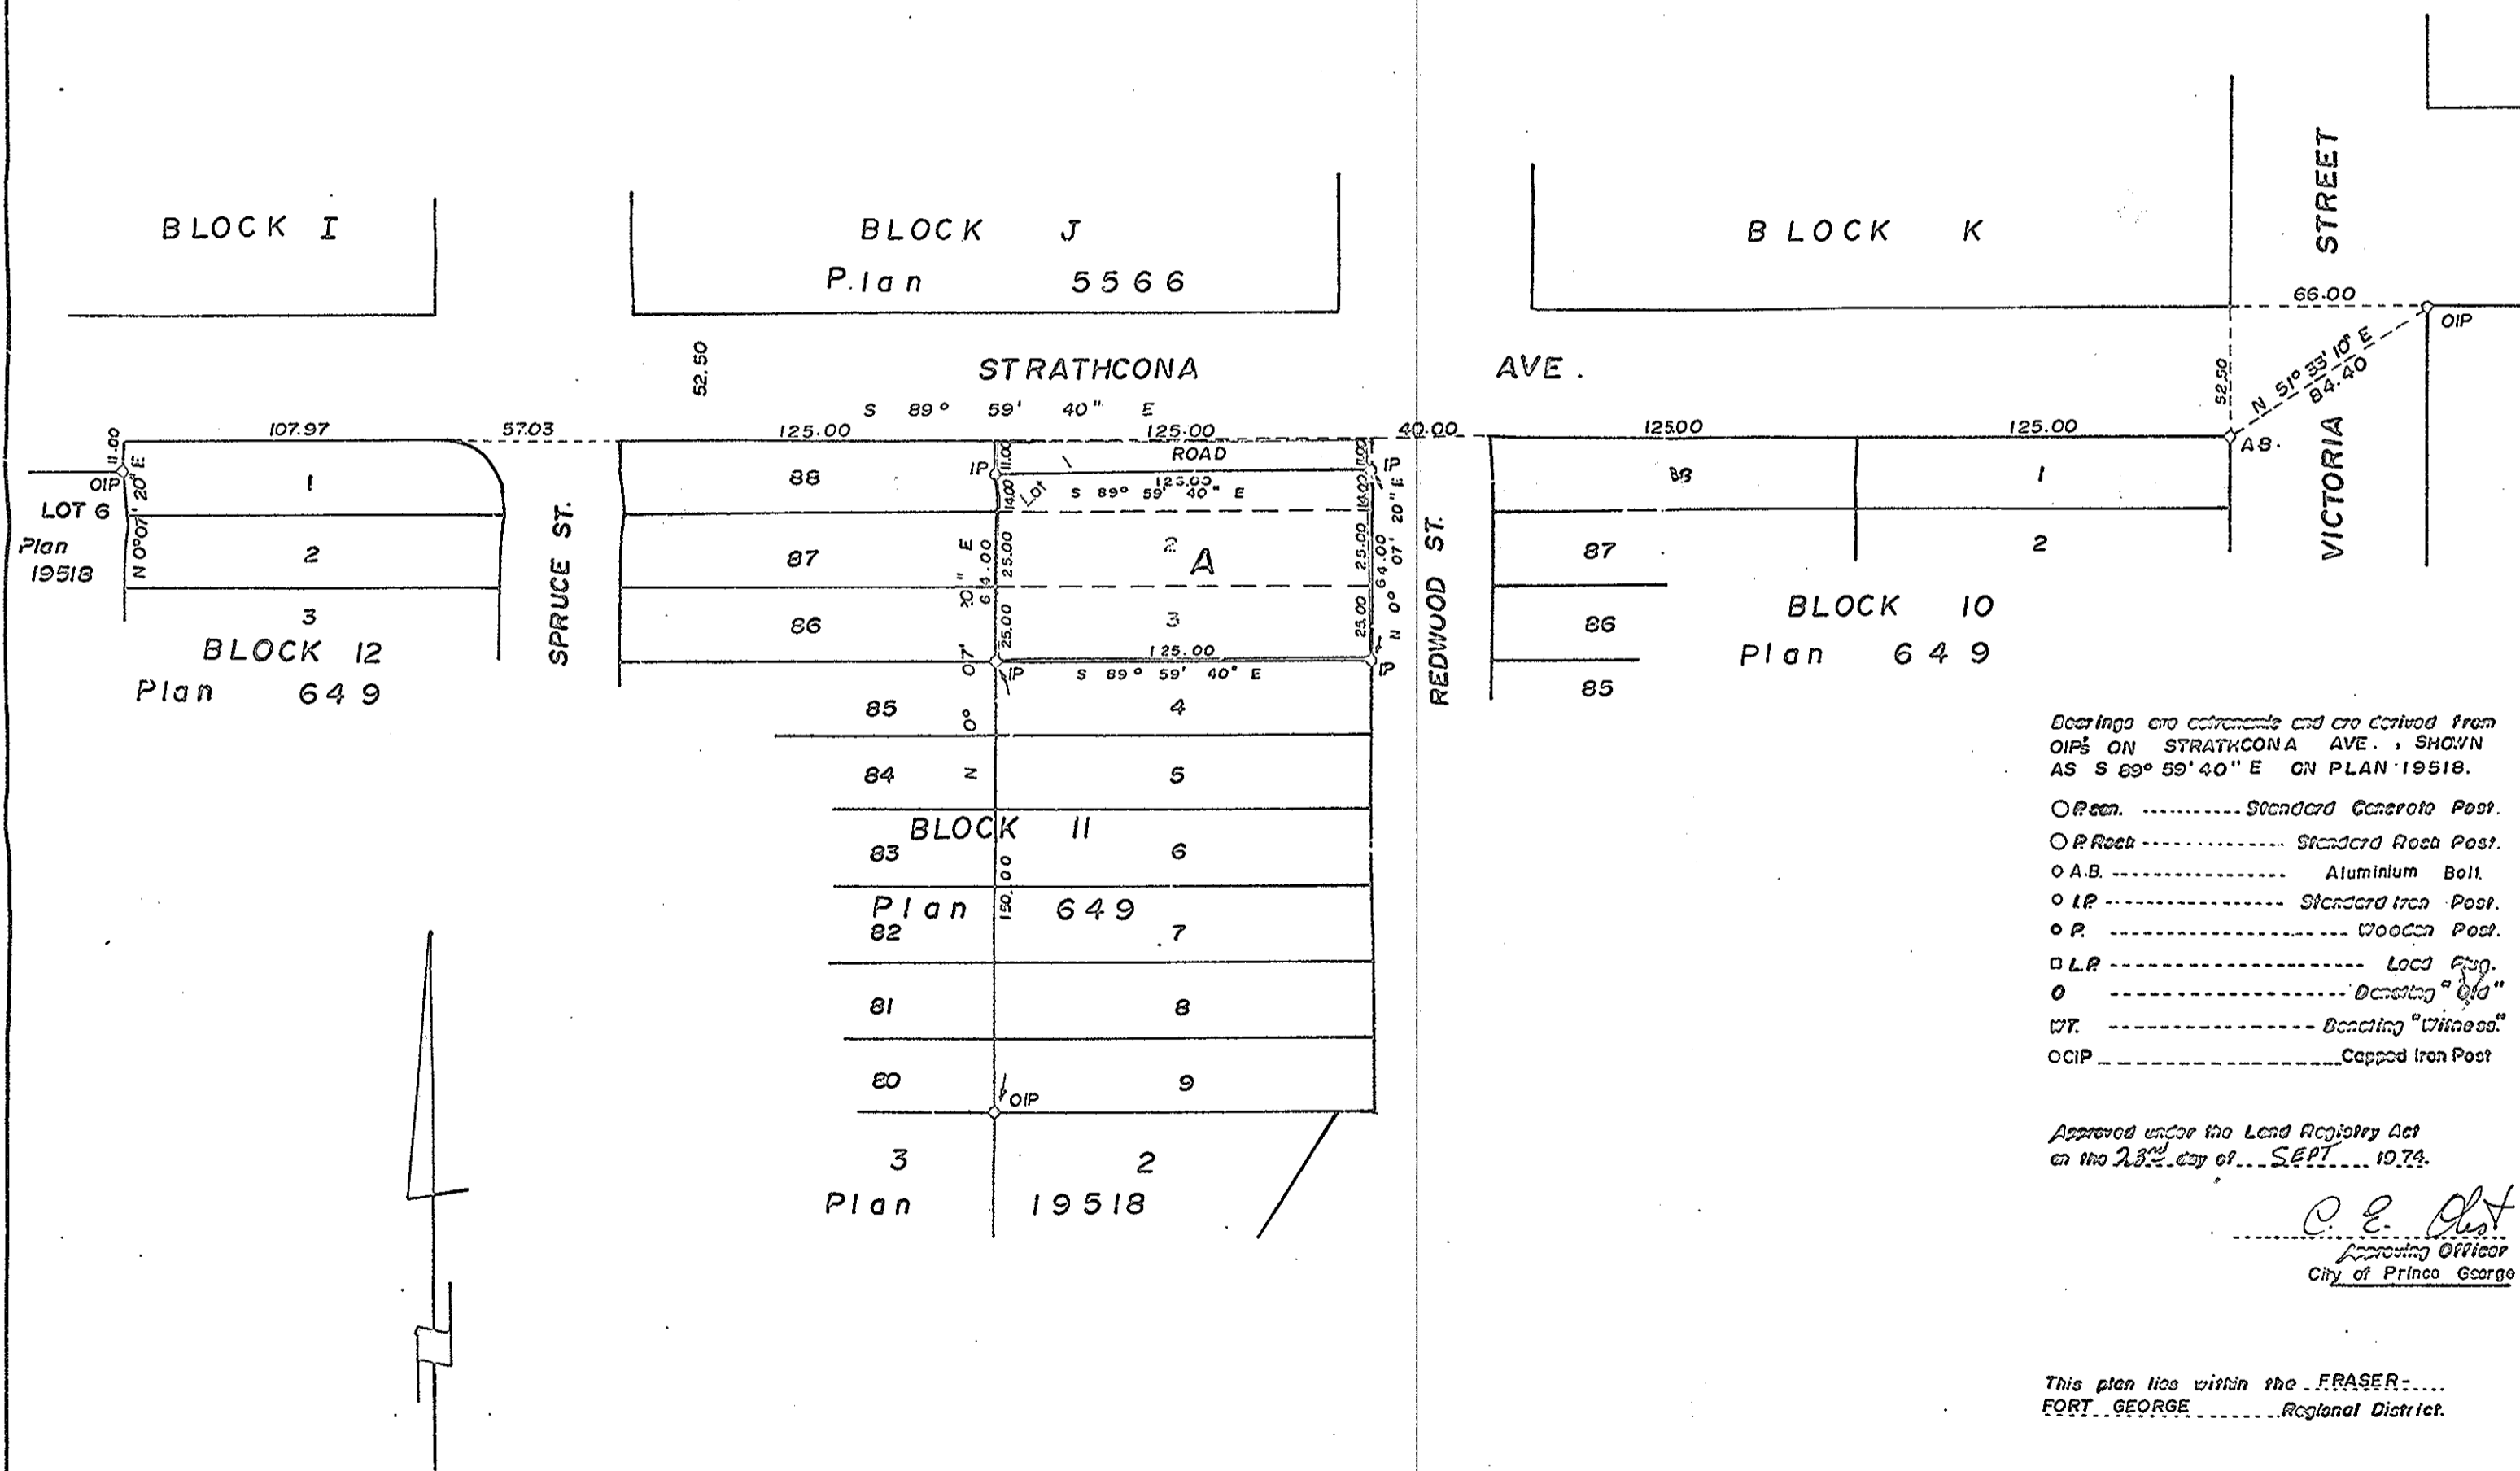

- Bearings are correct and are derived from  
OIPs ON STRATHCONA AVE. SHOWN  
AS S 89° 59' 40" E ON PLAN 19518.
- Recn. .... Standard Concrete Post.
  - R.Rock ..... Standard Rock Post.
  - A.B. .... Aluminium Bolt.
  - IP ..... Standard Iron Post.
  - P ..... Wooden Post.
  - L.P. .... Lead Peg.
  - ..... "Beating" Peg
  - WT. .... Beating "Witness"
  - OCIP ..... Capped Iron Post

I, A. DANILUCK of the CITY OF PRINCE GEORGE  
British Columbia Land Surveyor, personally and  
say that I was present at and did personally  
superintend the survey represented by this  
plan and that the survey and plan are correct.  
The said survey was completed on  
the ... day of September 1974.

*A. Daniluck*  
A. DANILUCK, B.C.L.S.

Sworn before me at PRINCE GEORGE  
this 25th day of September 1974.

*W. Johnson*  
Accountant for taking affidavits  
for British Columbia.

Mayor *W. Moffat*

*W. Johnson*  
Witness

Approved under the Land Registry Act  
on the 23rd day of SEPT 1974.

*C. E. Platt*  
Planning Officer  
City of Prince George

This plan lies within the FRASER  
FORT GEORGE Regional District.

McWilliam - Whyte - Geddo & Associates  
B.C. LAND SURVEYORS  
PRINCE GEORGE | SMITHERS | KAMLOOPS  
REF No: 74100 - 14