


PLAN of SUBDIVISION of
 LOT 1, PLAN 15812, D.L. 913
 CARIBOO DISTRICT

Scale 1" = 50'

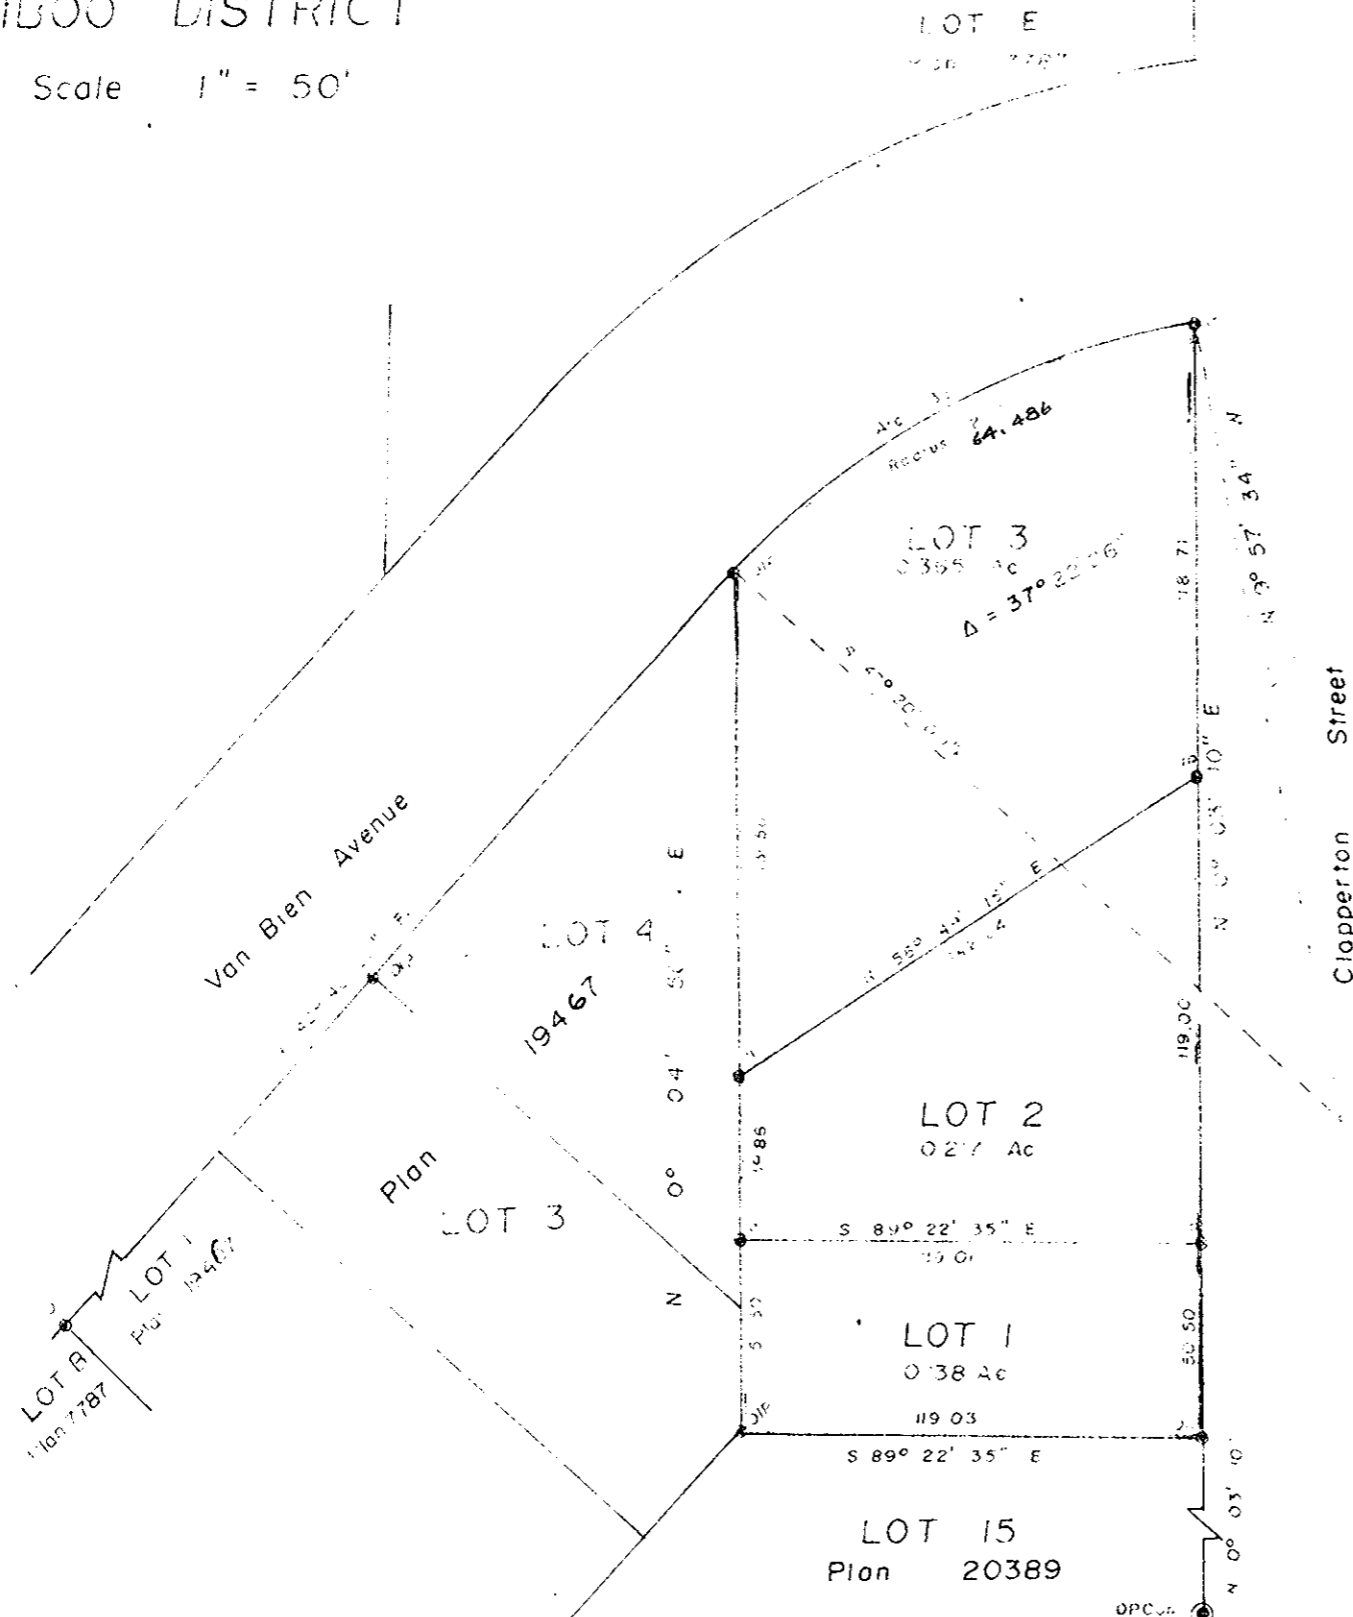

RECEIVED

DEC 5 1974

PLAN NO. 21740

CITY ASSESSOR deposited in the Land Registry Office at
 PRINCE GEORGE Prince George, B.C. 8 day of Oct. 1974

E. T. SCHOOLEY
 Registrar for B.C.

Bearings are derived from City on
 southerly side of Van Bien Avenue
 shown as 11 42' 00" on Plan 19467

- Standard Iron Post
- Old Iron Post
- ⊙ Old Concrete Post

Approved under the Land Registry Act
 R.S. 413 July 1974 OCT 1974

C. Croft
 Approving Officer
 City of Prince George

THIS PLAN LIES WITHIN
 THE FRASER - FORT GEORGE
 REGIONAL DISTRICT

The seal of the City of Prince George
 was affixed hereto in the presence of

Mayor *Hammoff*
 City Clerk *James*

I, A. Daniluck of the City of Prince George
 British Columbia Land Surveyor, make oath and
 say that I was present at and did personally
 superintend the survey represented by this
 plan and that the survey and plan are correct.
 The said survey was completed on
 the 20 day of September 1974.

A. Daniluck
 A. Daniluck, B.C.L.S.

Sworn before me at Prince George
 this 30 day of September 1974.

A. W. Davis
 A commissioner for taking affidavits
 for British Columbia

McWILLIAM, WHYTE, GOBLE & ASSOCIATES B.C. LAND SURVEYORS PRINCE GEORGE - KAMLOOPS - SMITHERS
REF NO. 74100 - IIB