

PLAN of SUBDIVISION  
of LOT B, PLAN 20420  
DISTRICT LOT 1427  
CARIBOO DISTRICT

SCALE: 1" = 100'


RECEIVED

DEC 5 1974

CITY ASSESSOR  
PRINCE GEORGE

PLAN No 21753  
Deposited in the Land Registry Office at  
PRINCE GEORGE on the 17th day of OCT. 1974.

E.T. SCHOOLEY  
Registrar

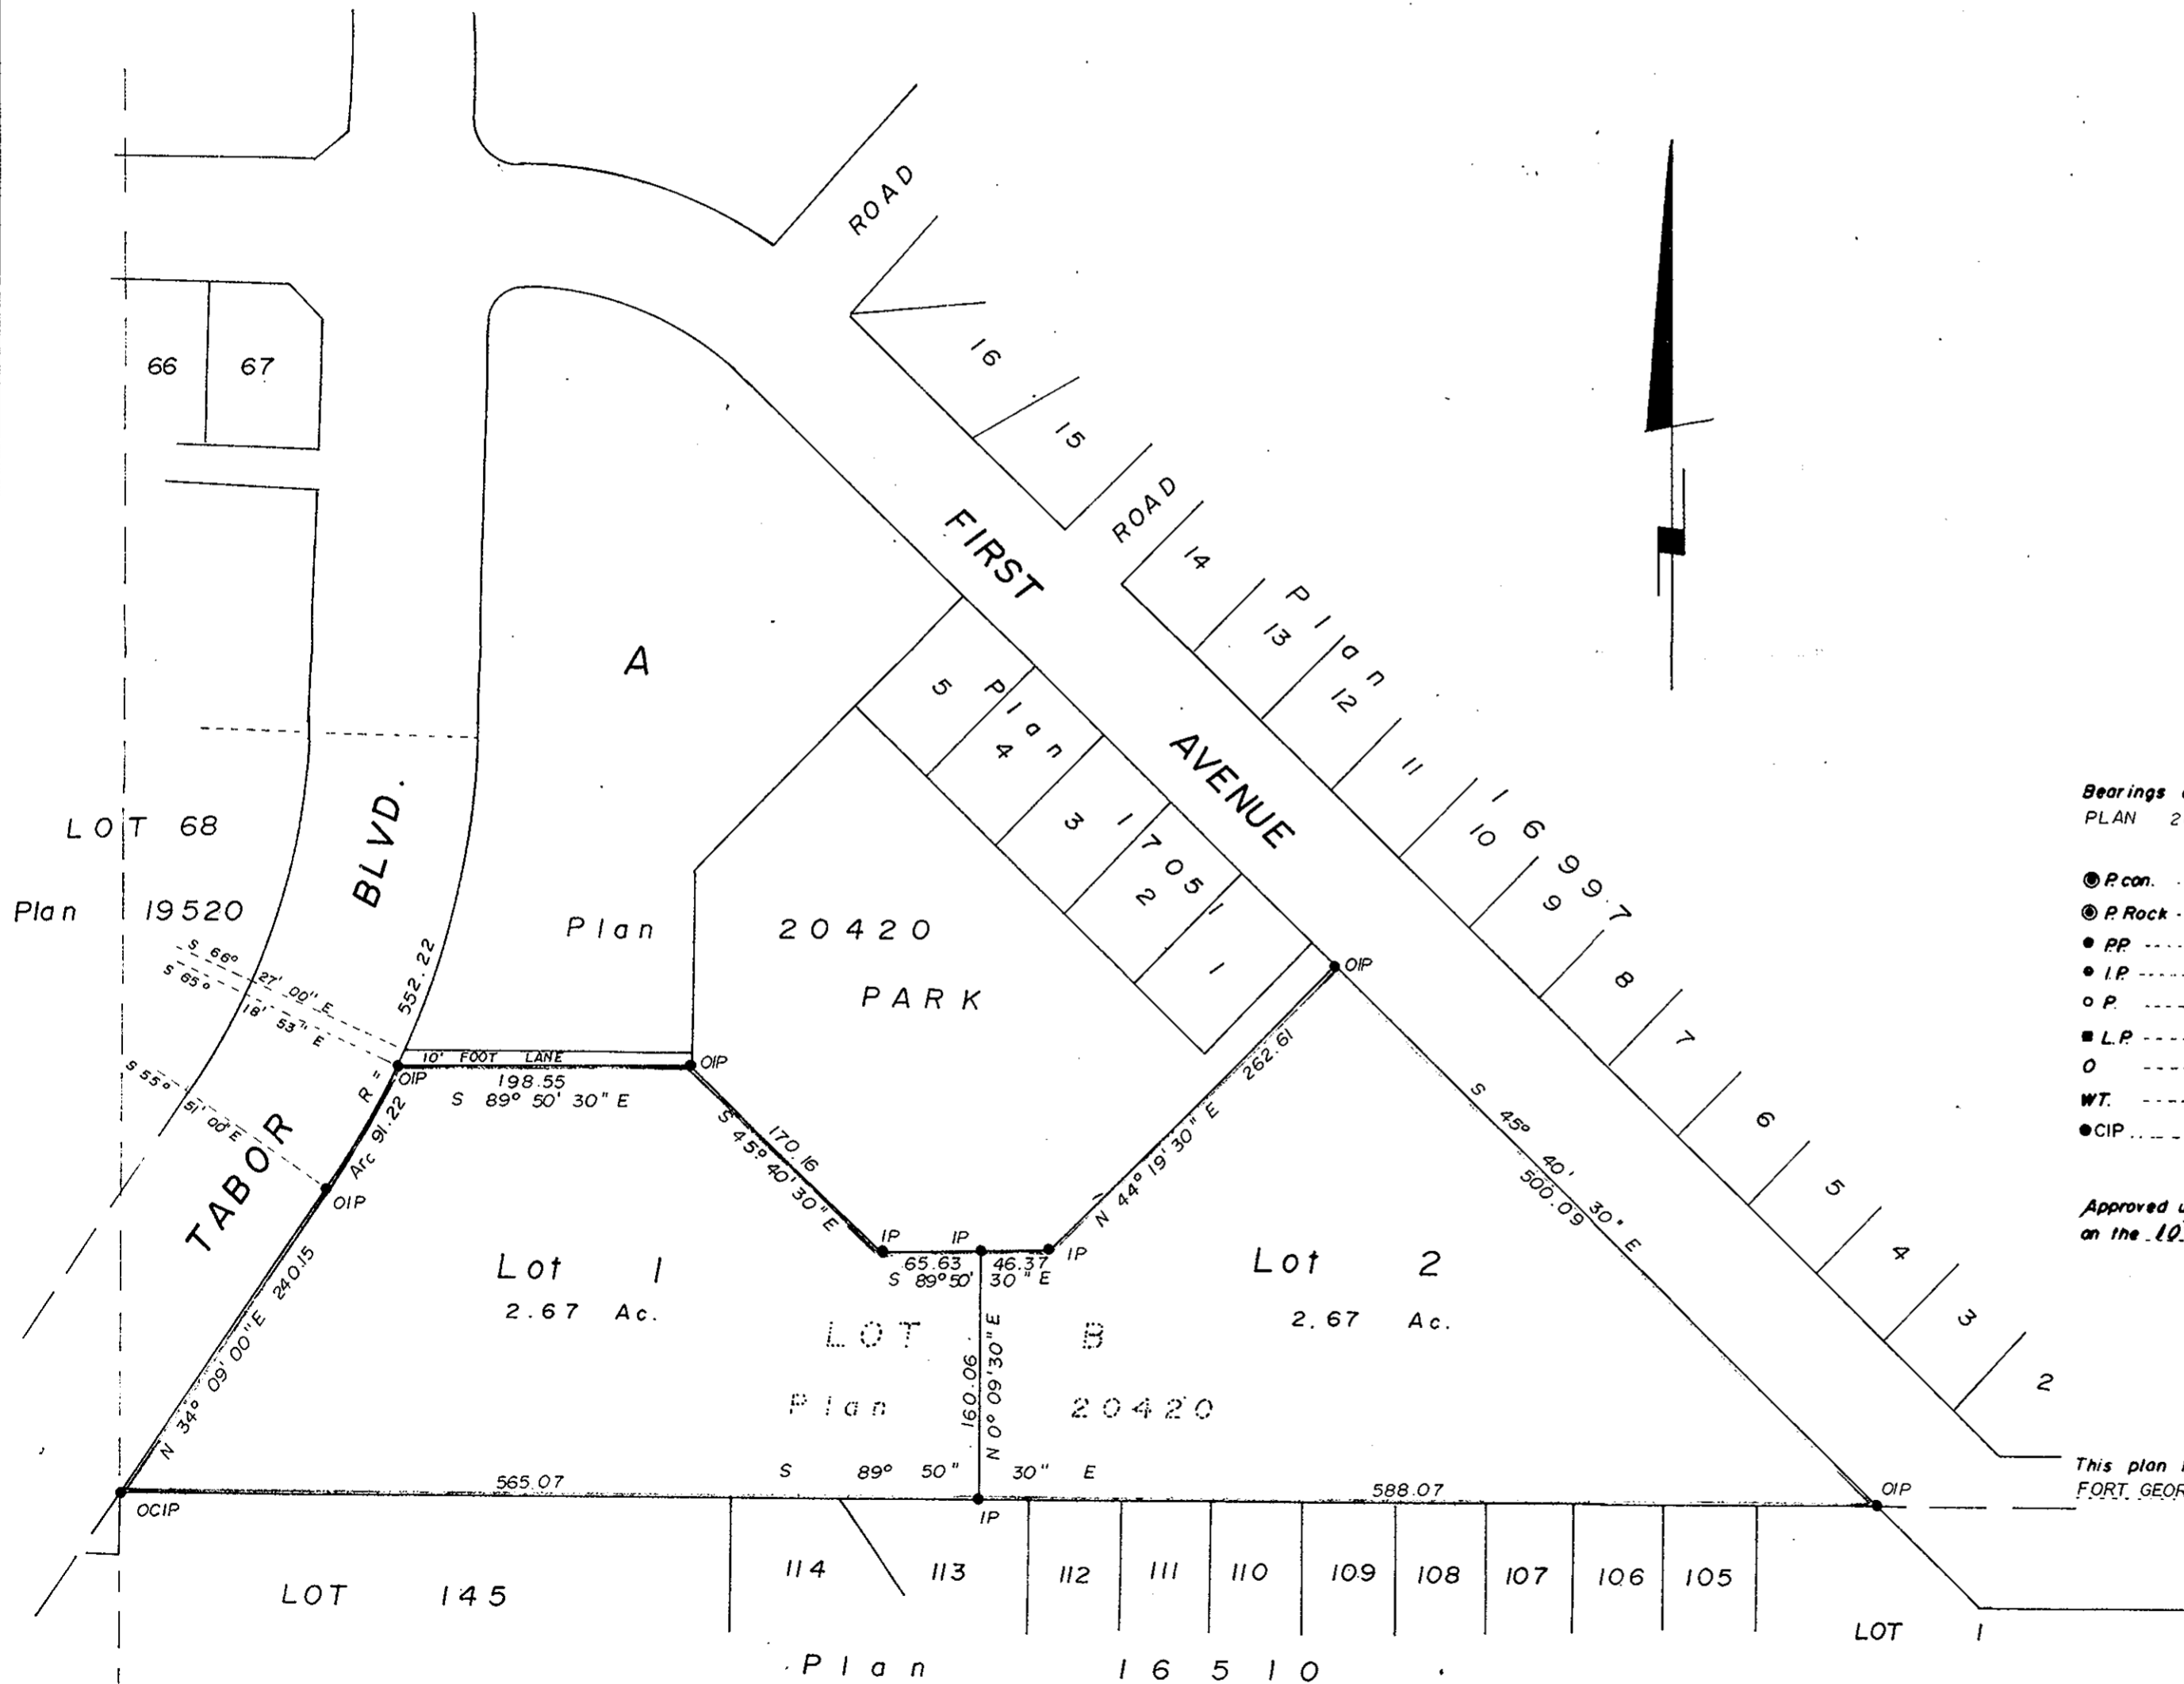

Bearings are astronomic and are derived from  
PLAN 20420

- PCpn ..... Standard Concrete Post.
- P Rock ..... Standard Rock Post.
- PP ..... Standard Pipe Post.
- IP ..... Standard Iron Post.
- P ..... Wooden Post.
- LP ..... Lead Plug.
- ..... Denoting "Old"
- WT ..... Denoting "Witness"
- CIP ..... Capped Iron Post

Approved under the Land Registry Act  
on the 10th day of OCT. 1974

*C. E. Olat*  
Approving Officer  
City of Prince George

This plan lies within the FRASER  
FORT GEORGE Regional District.

I, D. KEOWN of the CITY OF PRINCE GEORGE  
British Columbia Land Surveyor, make oath and  
say that I was present at and did personally  
superintend the survey represented by this  
plan and that the survey and plan are correct.

The said survey was completed on  
the 13th day of December 1973.

*Dale S. Keown*  
D. KEOWN, B.C.L.S.

Sworn before me at PRINCE GEORGE  
this 13th day of December 1973.

*D. L. Wilson*  
A commissioner for taking affidavits  
for British Columbia.

Owner HIGLIANO RESOURCES LTD.

Witness SEC.

McWilliam—Whyte—Goble & Associates  
B.C. LAND SURVEYORS  
PRINCE GEORGE | SMITHERS | KAMLOOPS  
REF No: 73 425