


PLAN NO. 21 782

DEPOSITED IN THE LAND REGISTRY OFFICE AT
PRINCE GEORGE THIS 22 DAY OF OCTOBER 1974.

E. T. SCHOOLEY
REGISTRAR

PER: *Et.*

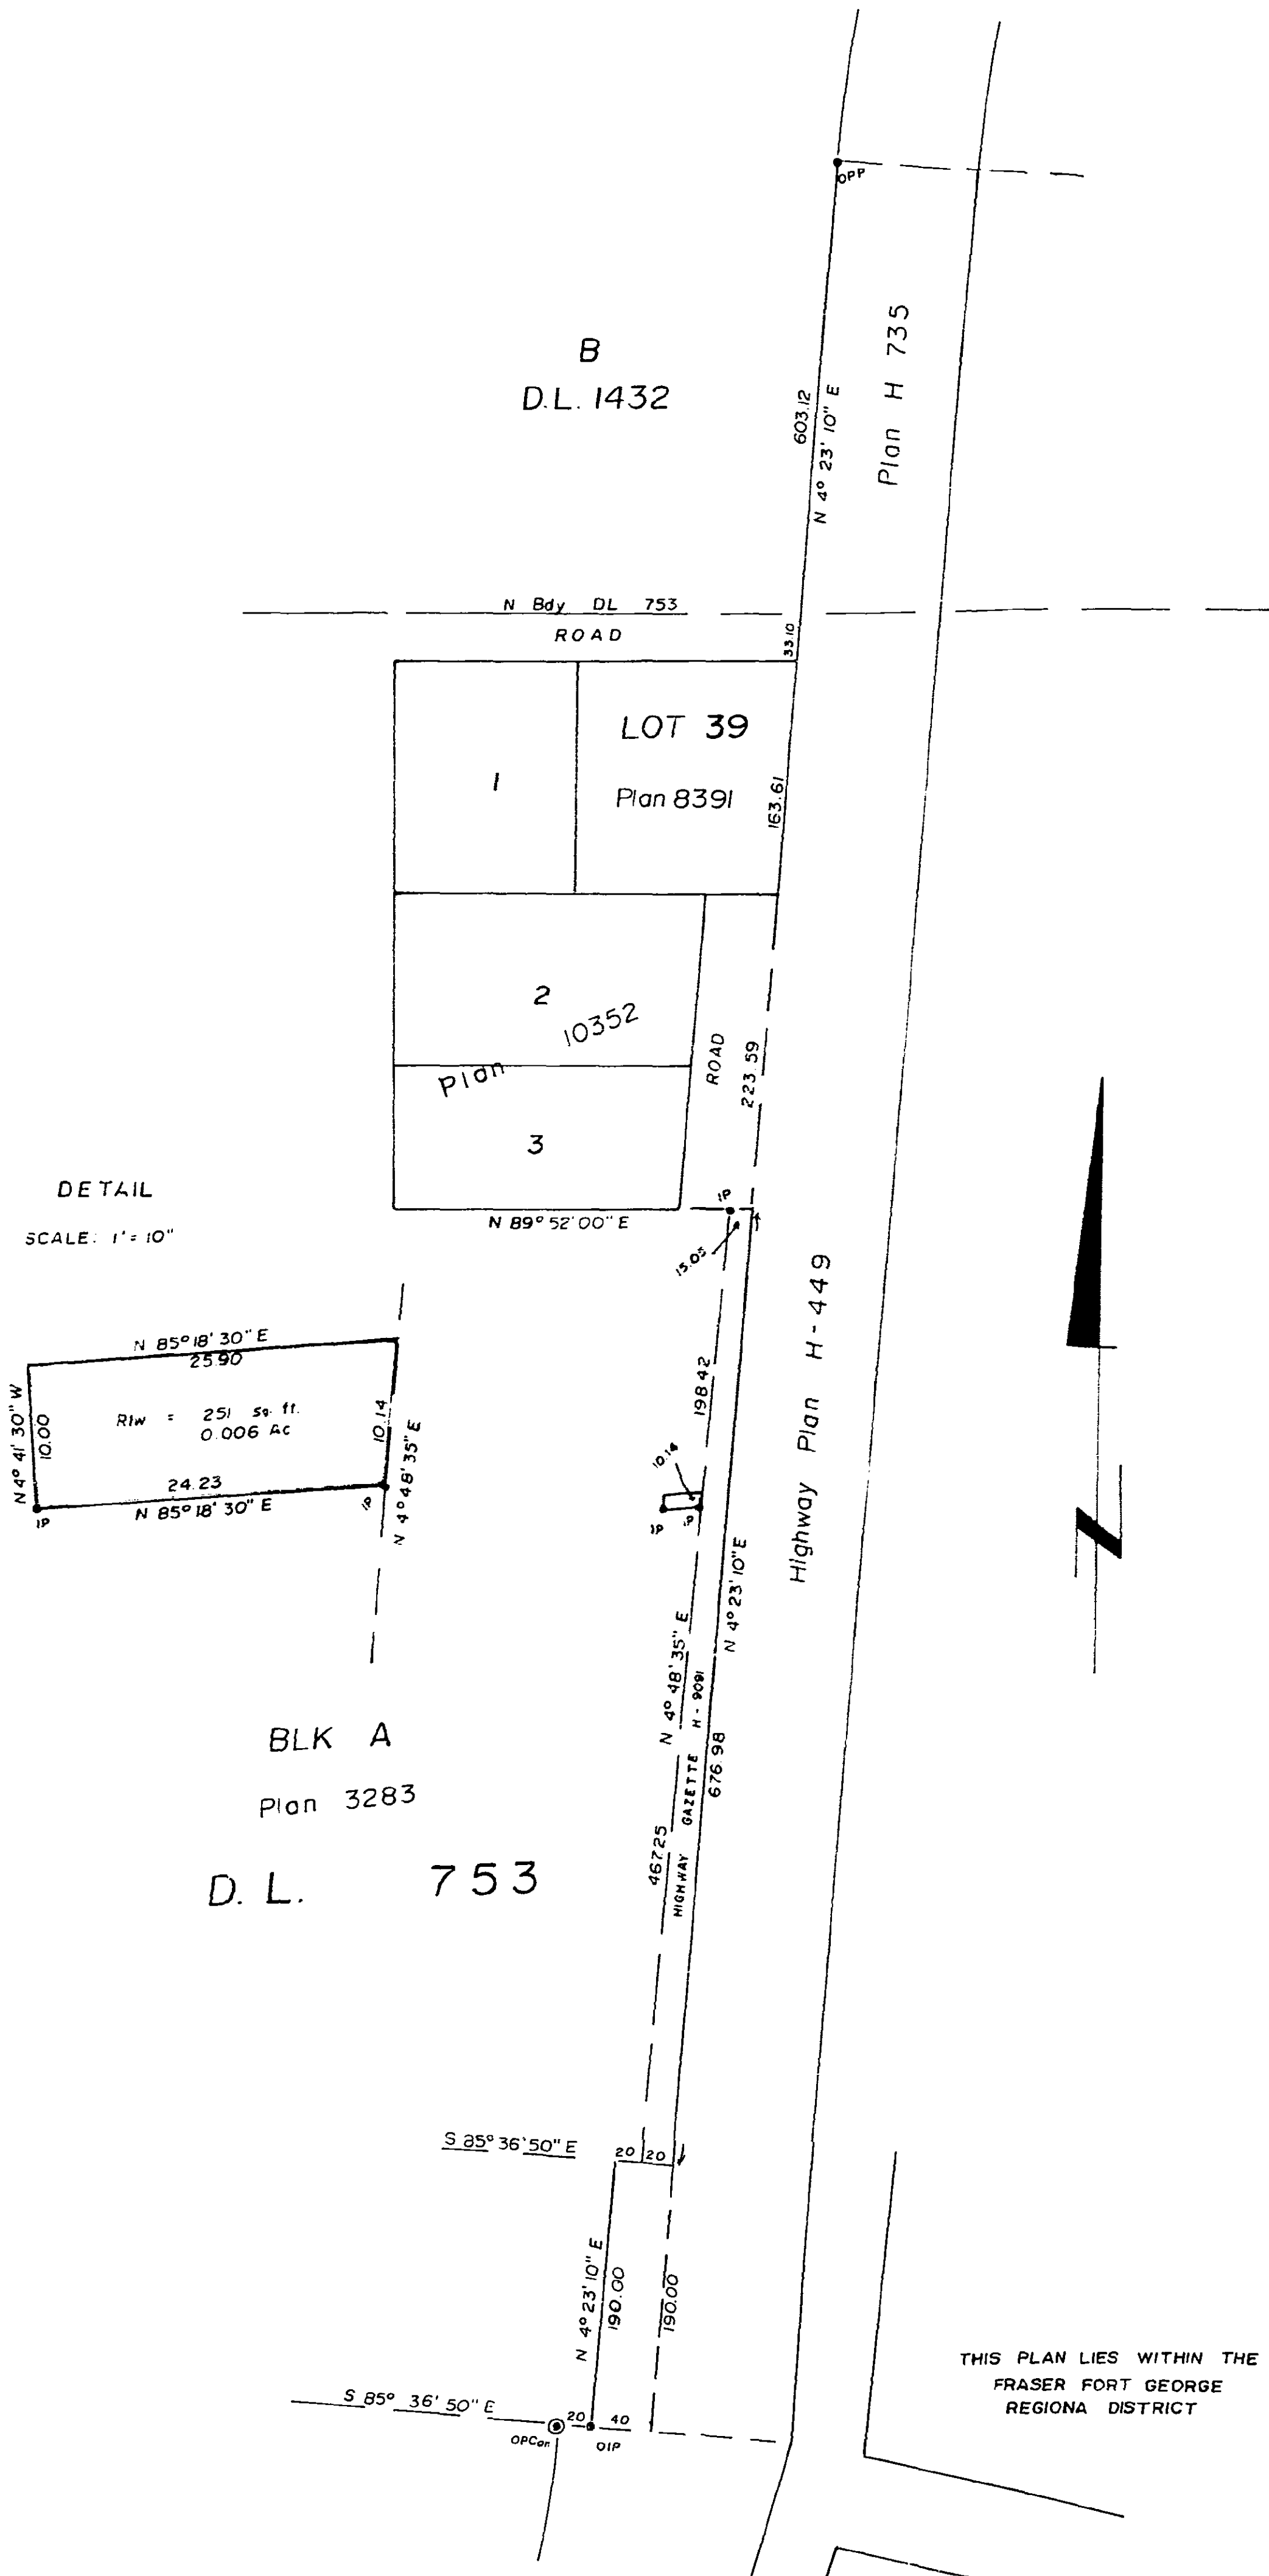

BOOK OF REFERENCE	
DESCRIPTION	AREA
BLOCK A, PLAN 3283	251.50 FT

B.C. HYDRO & POWER AUTHORITY

**PLAN OF RIGHT OF WAY
IN BLOCK A, PLAN 3283
D.L. 753, CARIBOO DISTRICT**

Scale : 1" = 100"

BEARINGS ARE ASTRONOMIC, DERIVED FROM PLAN H 449

- IP.....Standard Iron Post
- OIP.....Old Iron Post
- OPCon.....Old Concrete Post

PURSUANT TO THE BRITISH COLUMBIA HYDRO AND POWER AUTHORITY ACT 1964 - CHAPTER 7

APPROVED

I, V BARTELL OF THE CITY OF PRINCE GEORGE, BRITISH COLUMBIA LAND SURVEYOR, MAKE OATH AND SAY THAT I WAS PRESENT AT AND DID PERSONALLY SUPERINTEND THE SURVEY REPRESENTED BY THIS PLAN AND THAT THE SURVEY AND PLAN ARE CORRECT. THE SAID SURVEY WAS COMPLETED ON THE 17 DAY OF September 1974.

V. Bartell
V. BARTELL, B.C.L.S.

SWORN BEFORE ME AT PRINCE GEORGE THIS 21 DAY OF September 1974

Wilson
A Commissioner for taking affidavits for British Columbia

Mc WILLIAM - WHYTE - GOBLE & ASSOCIATES
B. C. LAND SURVEYORS
PRINCE GEORGE - KAMLOOPS - SMITHERS

REF. NO. 74154-2

THIS PLAN LIES WITHIN THE
FRASER FORT GEORGE
REGIONAL DISTRICT

