


PLAN NO.: 21 785
DEPOSITED IN THE LAND REGISTRY OFFICE AT
PRINCE GEORGE THIS 28 DAY OF OCTOBER 1974.

E. T. SCHOOLEY
REGISTRAR
per: Gr.

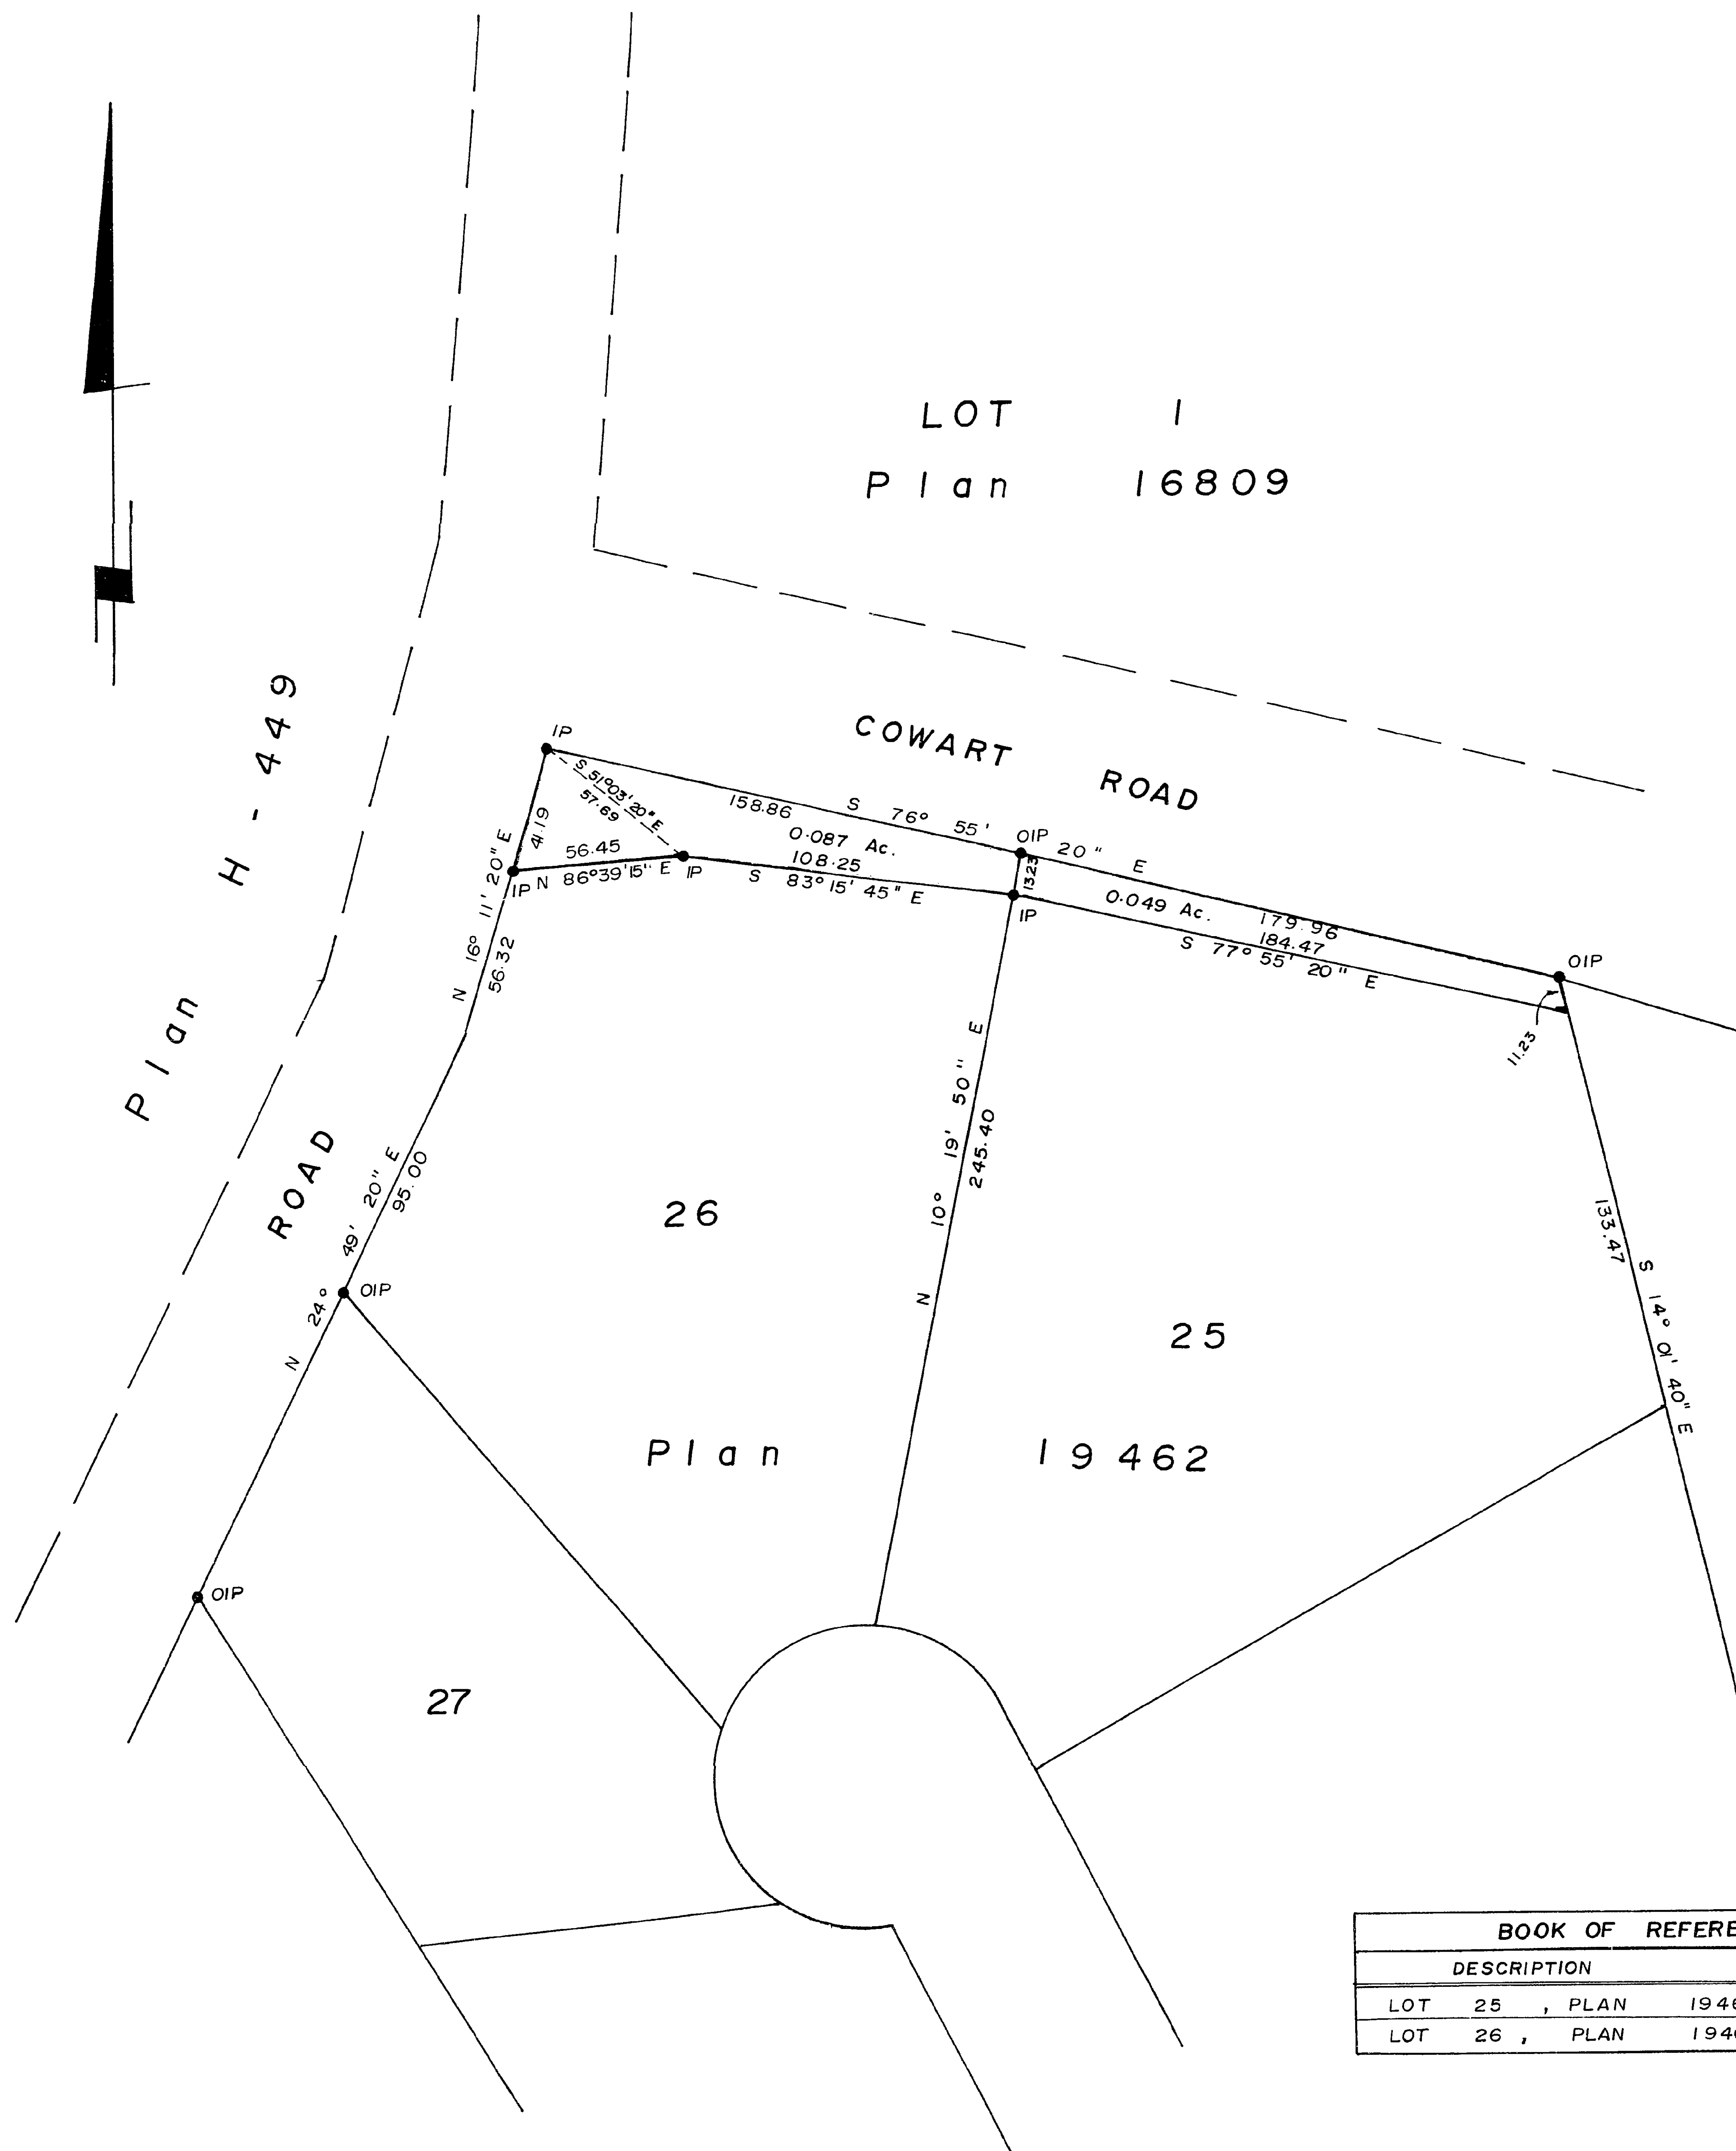

B. C. HYDRO & POWER AUTHORITY

PLAN OF RIGHT OF WAY
IN LOTS 25 & 26, PLAN 19462
D. L. 753, CARIBOO DISTRICT

Scale: 1" = 50'

BEARINGS ARE ASTRONOMIC, DERIVED FROM PLAN 19462

● IP ----- Standard Iron Post.
● OIP ----- Old Iron Post.

PURSUANT TO THE BRITISH COLUMBIA HYDRO AND POWER AUTHORITY
ACT 1964 - CHAPTER 7.

APPROVED -----

I, V. BARTELL OF THE CITY OF PRINCE GEORGE, BRITISH COLUMBIA
LAND SURVEYOR, MAKE OATH AND SAY THAT I WAS PRESENT AT
AND DID PERSONALLY SUPERINTEND THE SURVEY REPRESENTED BY
THIS PLAN AND THAT THE SURVEY AND PLAN ARE CORRECT.
THE SAID SURVEY WAS COMPLETED ON THE 17 DAY OF June 1974

V. Bartell
V. BARTELL, B.C.L.S.

SWORN BEFORE ME AT PRINCE GEORGE THIS 25 DAY OF September 1974.

Wilkinson
A Commissioner for taking affidavits for British Columbia

Mc WILLIAM -WHYTE- GOBLE & ASSOCIATES
B. C. LAND SURVEYORS
PRINCE GEORGE- KAMLOOPS - SMITHERS

REF. NO.:
74 154 - 1