

RECEIVED
DEC 19 1974

PLAN OF SUBDIVISION OF
LOT 18, BLOCK 1, PLAN 721 AND
LOTS A & B, PLAN 21483
DISTRICT LOT 1426
CARIBOO DISTRICT - BRITISH COLUMBIA

B.C. ASSESSMENT
AUTHORITY
PLAN N° 21793

Deposited in the Land Registry
Office at Prince George, B.C. this
31 day of Oct., 1974

Registrar E.T. Schooley
per A.


RECEIVED
OCT 27 1974

ENGINEER'S OFFICE
CITY OF PRINCE GEORGE

SCALE: 1" = 50'

NOTE: Bearings are astronomic, derived from the
west boundary of Lots A & B, Plan 21483.

LEGEND: •OIP denotes an old iron pin found.
•IP denotes an iron pin set.

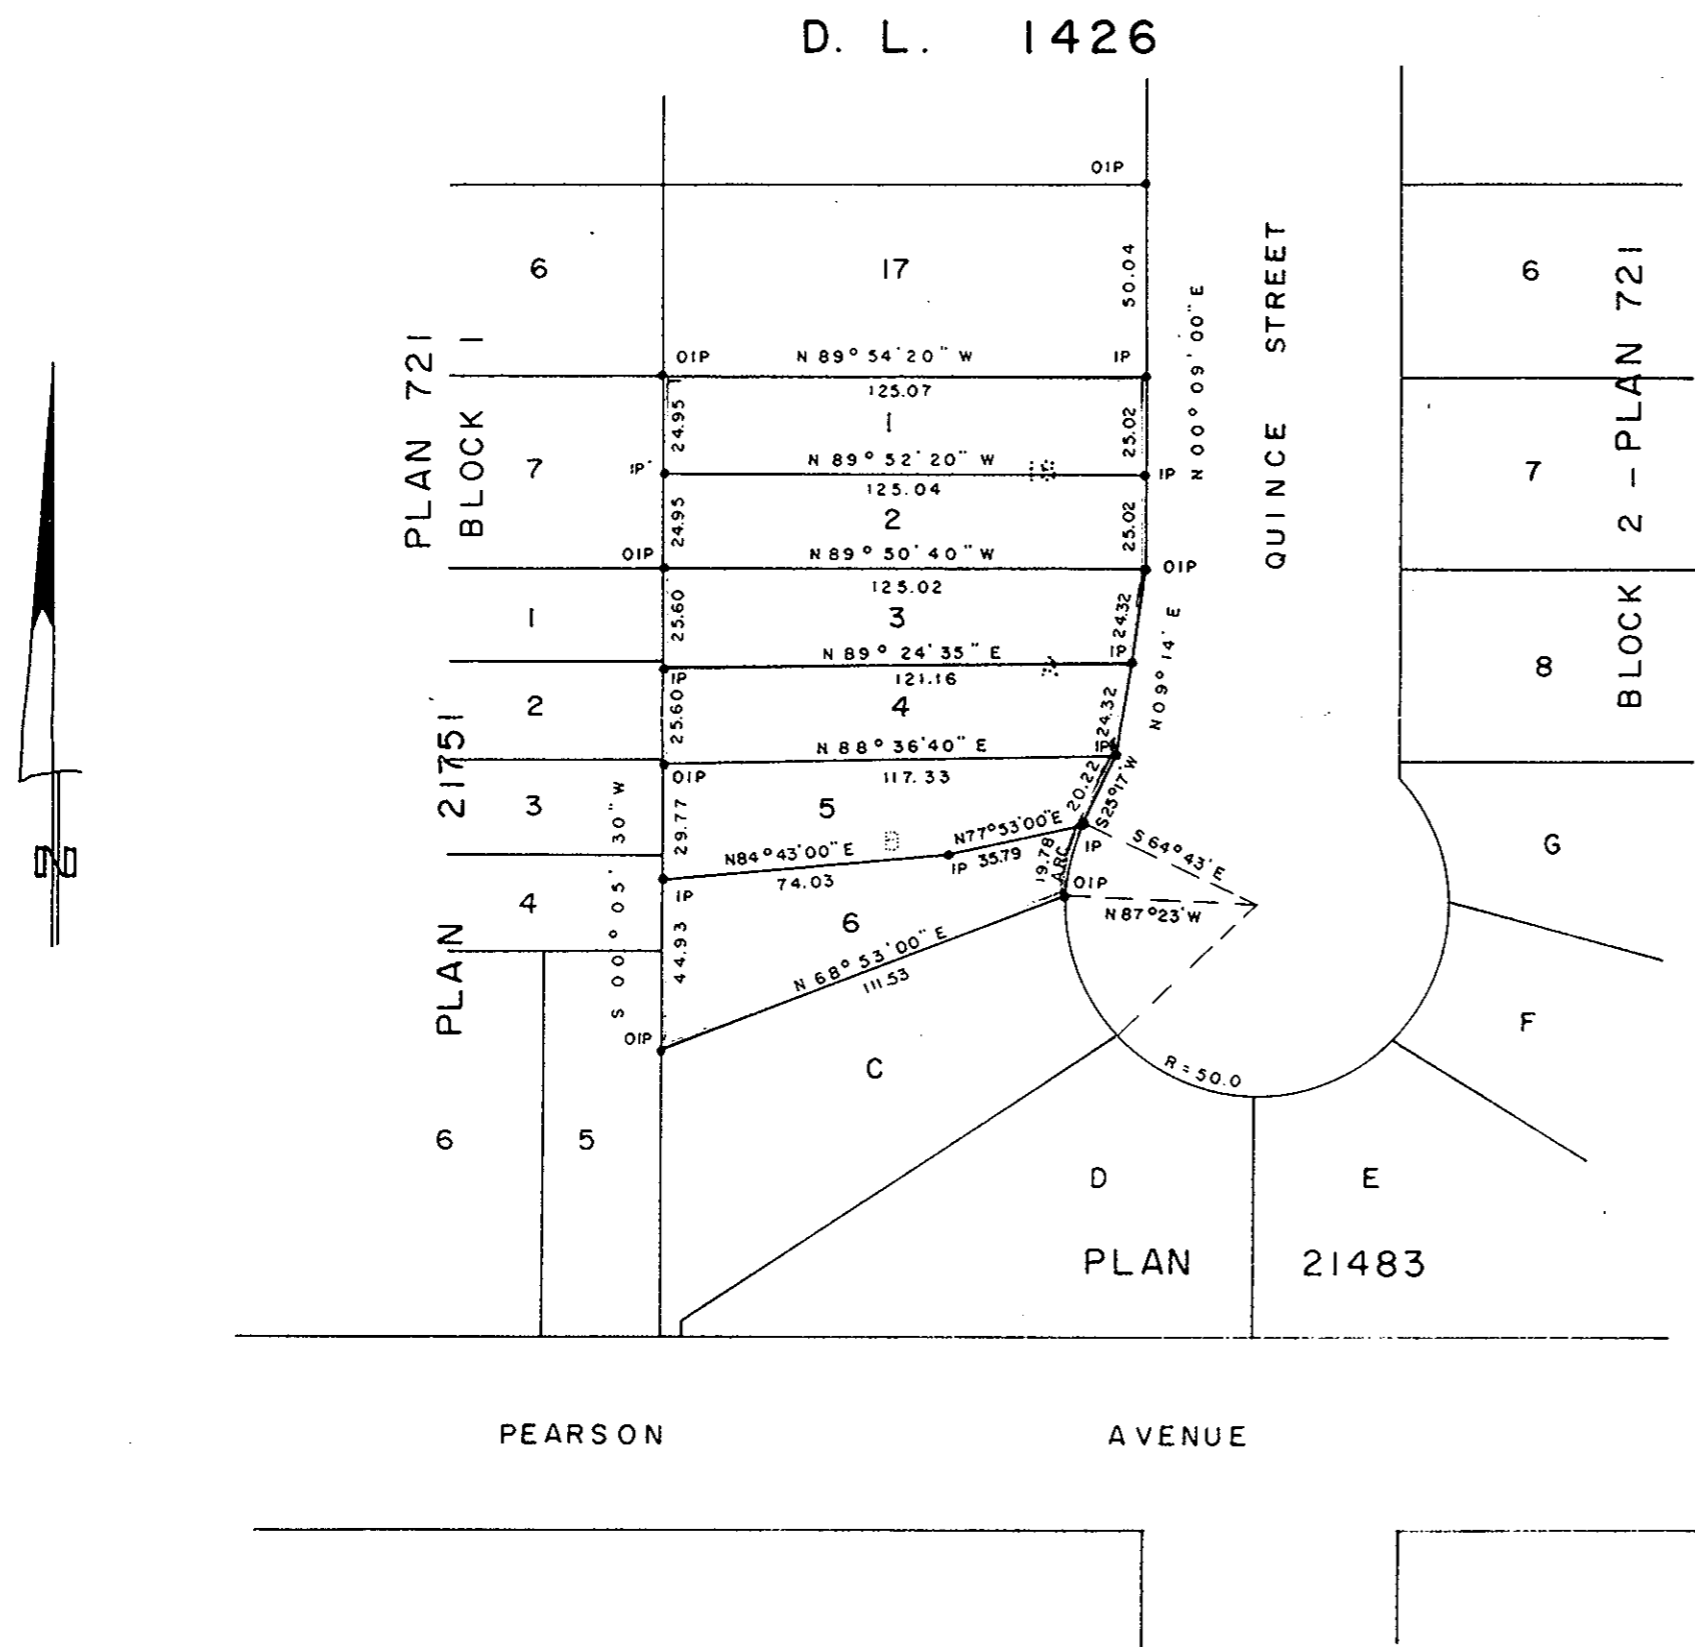

I, DONALD A. DUFFY of the City of Prince George,
a British Columbia Land Surveyor, make oath and say
that I was present at and did personally superintend
the survey represented by this plan and that the survey
and plan are correct. The said survey was completed
on the 18th day of October, 1974.

Owner Kenil Earl Bellamy
Witness [Signature]

Approved under the Land Registry Act
this 28th day of Oct., 1974.

Approving Officer, City of Prince George
[Signature]

Sworn before me this 28 day of OCTOBER, 1974.
B.C.L.S.

A Commissioner for taking Affidavits
for British Columbia.

This plan lies within the Fraser-Fort George
Regional District.