

RECEIVED

MAR 13 1975

PLAN OF SUBDIVISION OF  
LOTS 87 & 88 & PART OF LOT 89, PLAN 21540  
DISTRICT LOT 754  
CARIBOO DISTRICT - BRITISH COLUMBIA

B.C. ASSESSMENT  
AUTHORITY

PLAN N<sup>o</sup> **21806**


SCALE: 1" = 50'

NOTE: Bearings are astronomic, derived from the  
south boundary of Lot 87, Plan 21540.

Deposited in the Land Registry  
Office at Prince George, B.C. this  
8 day of Nov., 1974

LEGEND: •OIP denotes an old iron pin found.  
•IP denotes an iron pin set.

Registrar E. T. Schooley  
*for B.C.*

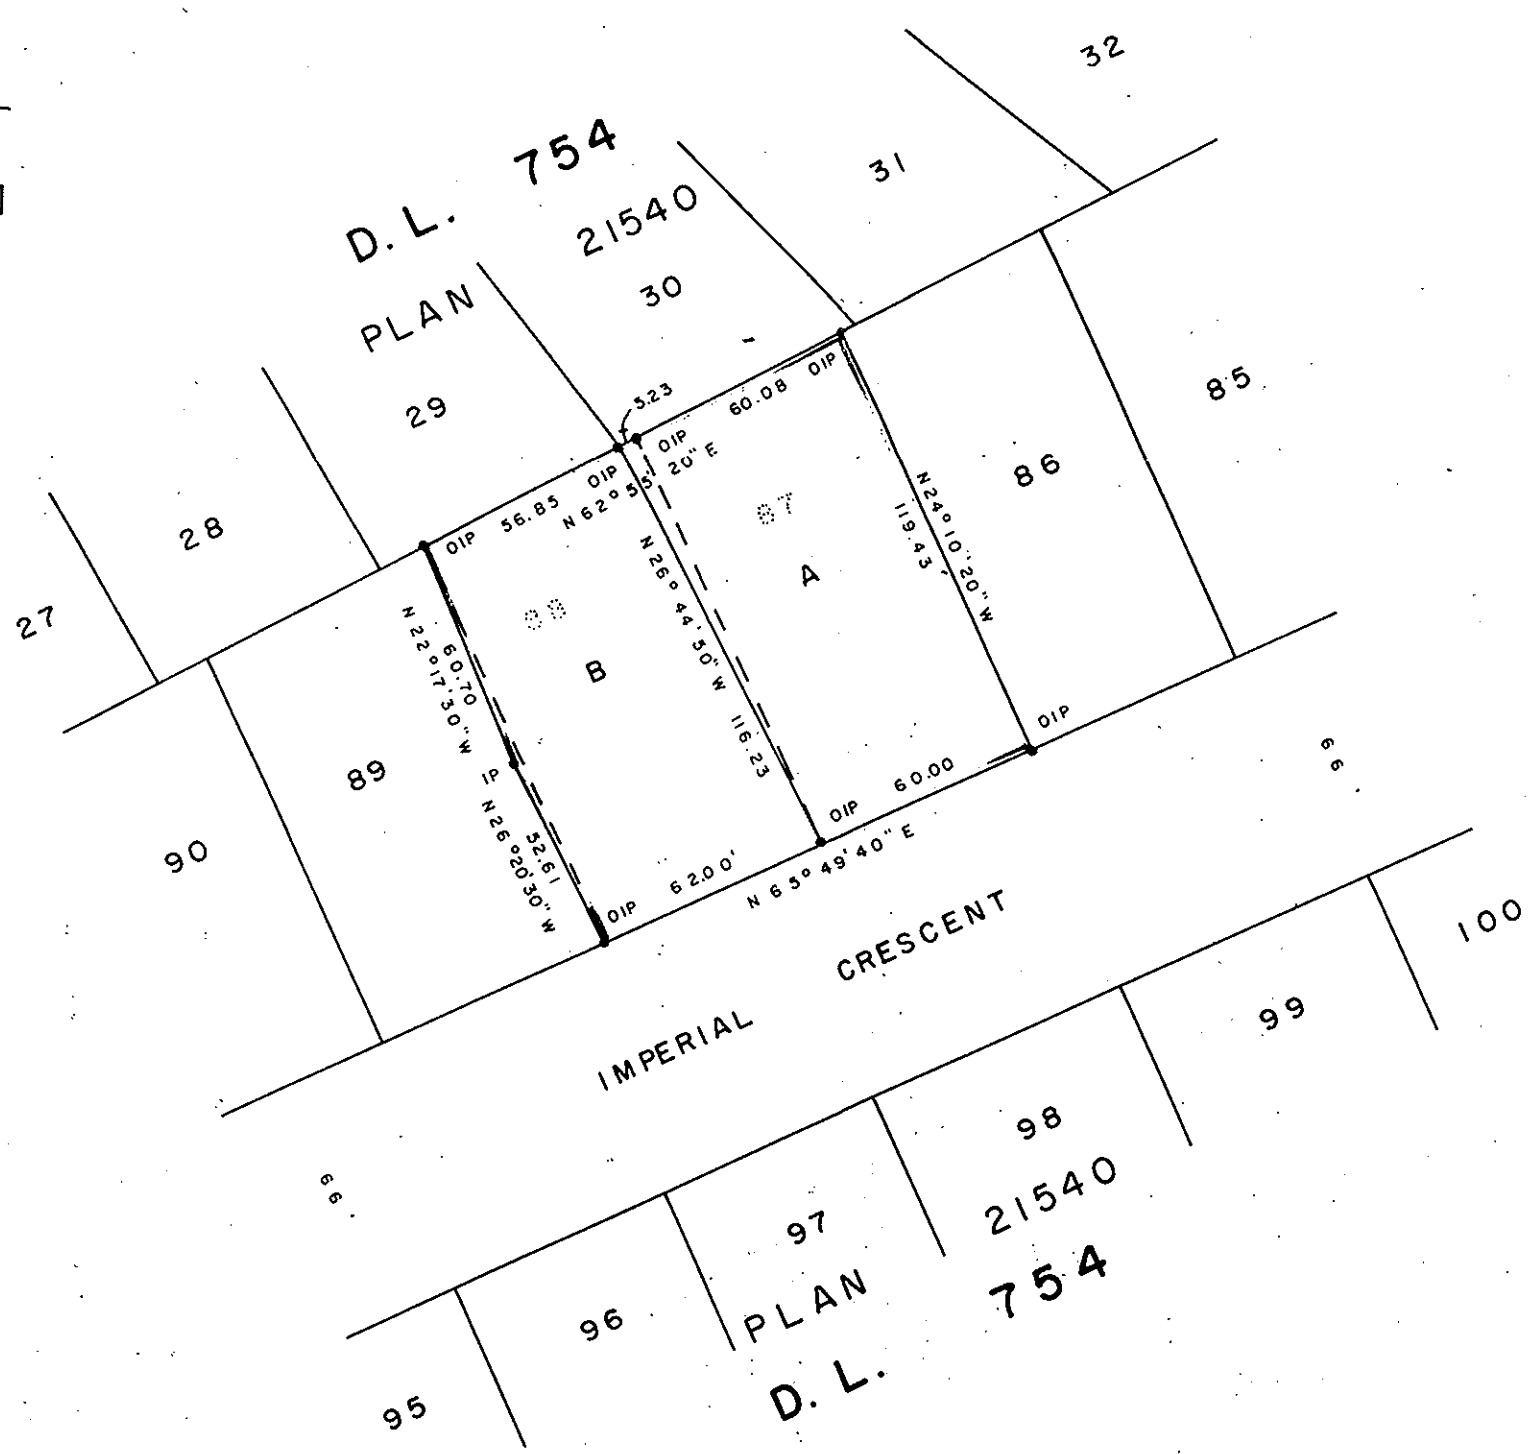

I, DONALD A. DUFFY of the City of Prince George,  
a British Columbia Land Surveyor, make oath and say  
that I was present at and did personally superintend  
the survey represented by this plan and that the survey  
and plan are correct. The said survey was completed  
on the 27 day of Sept., 1974

*[Signature]*  
B.C.L.S.

Sworn before me this 27  
day of Sept., 1974

*[Signature]*  
A Commissioner for taking Affidavits  
for British Columbia.

HEIGHTS LAND DEVELOPMENT CO. LTD.

*[Signature]*  
*[Signature]*

Approved under the Land Registry Act  
this 31 day of OCTOBER, 1974

*[Signature]*  
Approving Officer, Dept. of Highways.

This plan lies within the Fraser-Fort George  
Regional District.