

PLAN OF SUBDIVISION OF  
 LOTS 15, 16 & 17, BLOCK 10, PLAN 727  
 DISTRICT LOT 933  
 CARIBOO DISTRICT - BRITISH COLUMBIA

RECEIVED

JUN 06 1975

SCALE: 1" = 100'

NOTE: Bearings are astronomic, derived from the east boundary of the lane, as shown on Plan 20876.


LEGEND: • OIP denotes an old iron pin found.  
 • IP denotes an iron pin set.

B.C. ASSESSMENT  
 AUTHORITY

PLAN No **21808**

Deposited in the Land Registry  
 Office at Prince George, B.C. this  
 12 day of Nov, 1974

Registrar F.T. Schooley  
 per th.

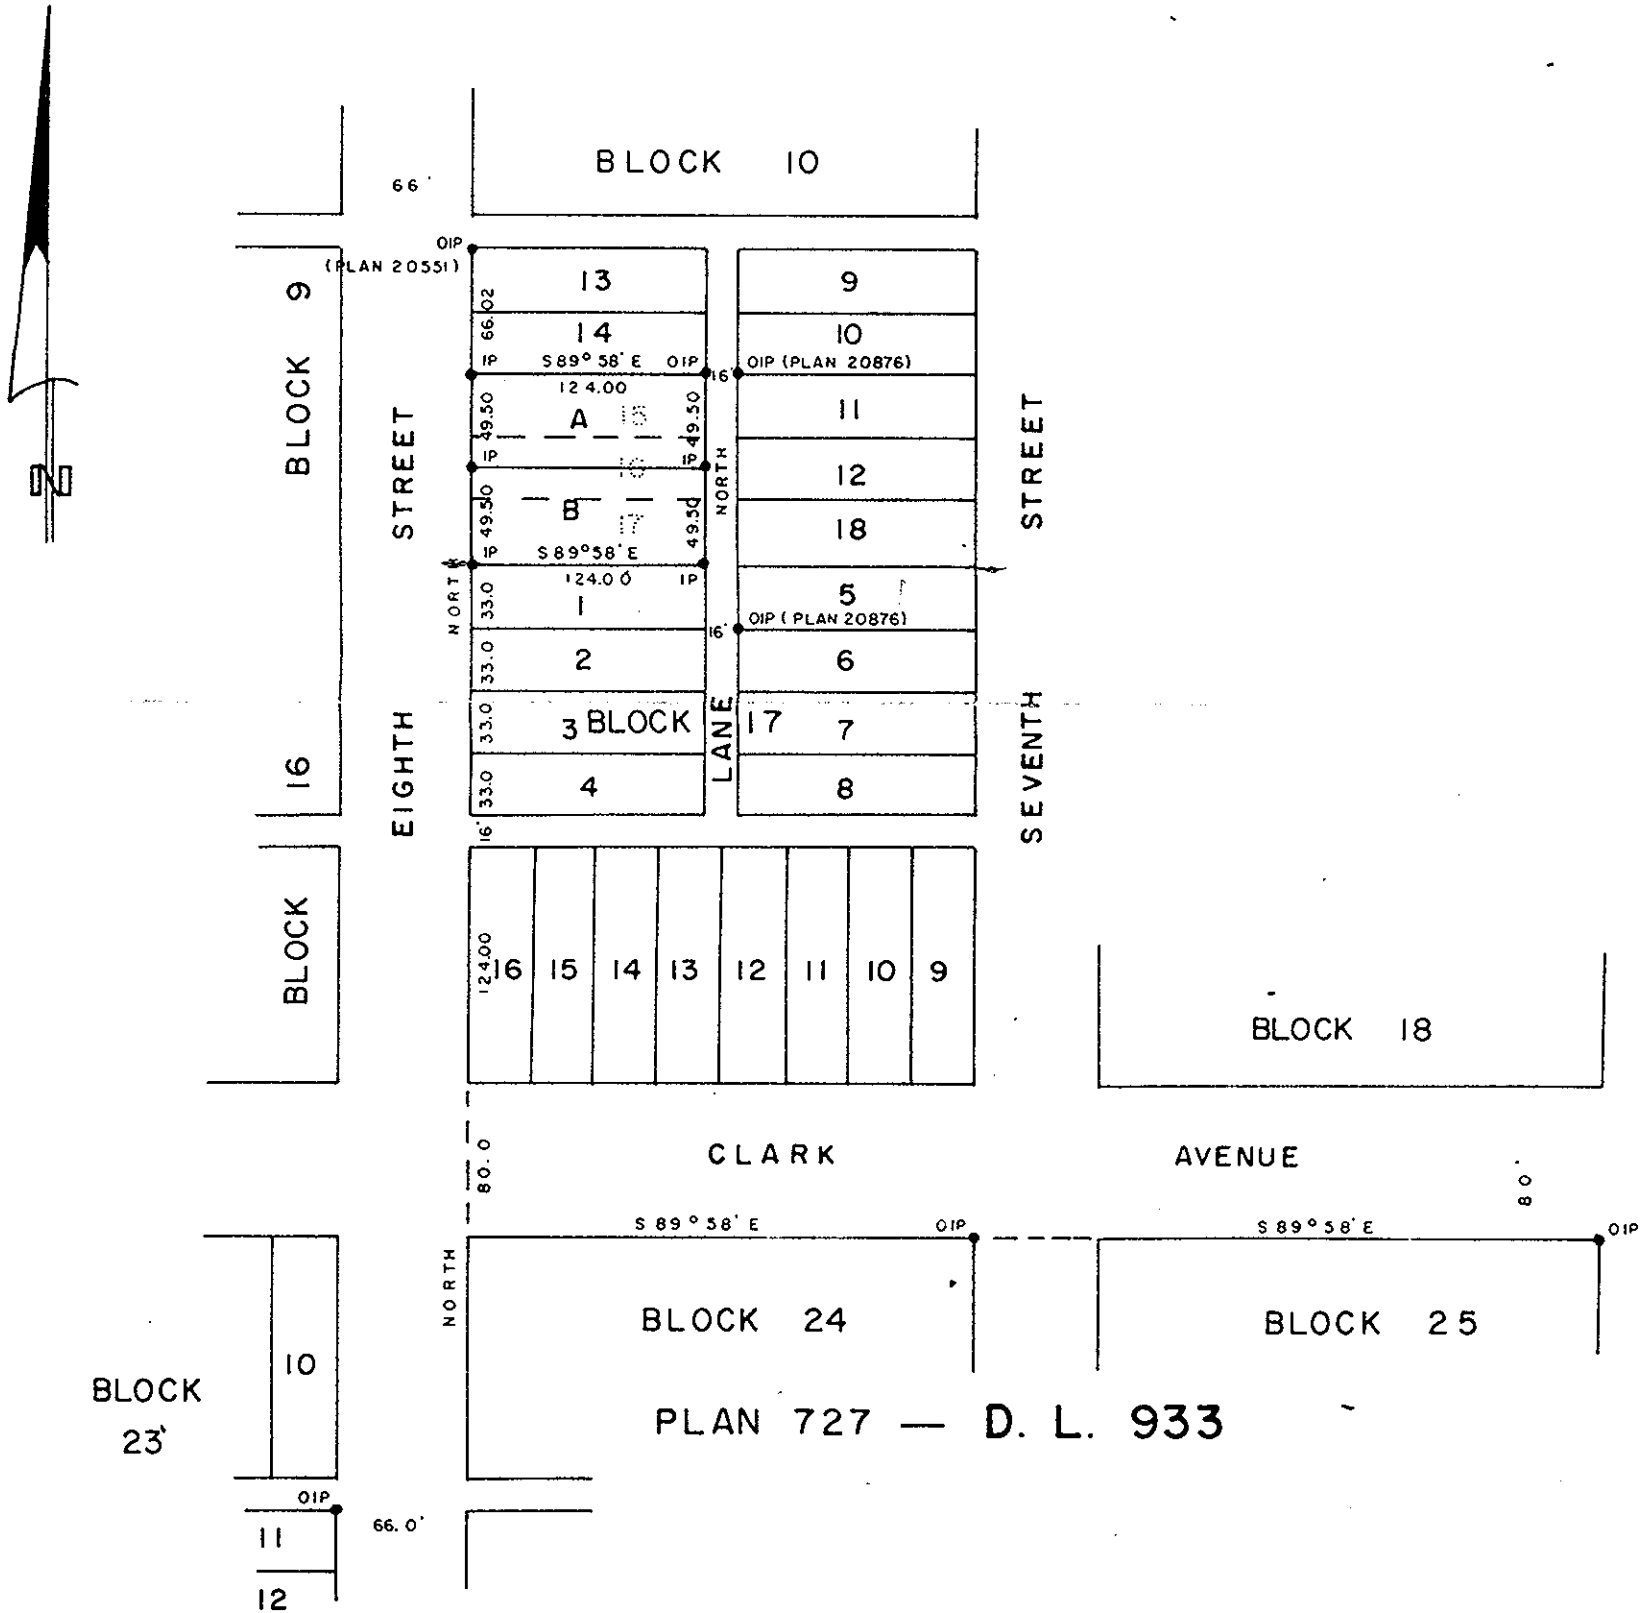

I, DONALD A. DUFFY of the City of Prince George, a British Columbia Land Surveyor, make oath and say that I was present at and did personally superintend the survey represented by this plan and that the survey and plan are correct. The said survey was completed on the 5 day of Nov, 1974.

Sworn before me this 12 day of Nov, 1974

A Commissioner for taking Affidavits for British Columbia.

Owner Josip Koturinski

Witness [Signature]

Owner Maria Koturinska

Witness [Signature]

Approved under the Land Registry Act this 12 day of Nov, 1974.

Anna Waldvogel  
 Approving Officer, Village of South Fort George

This plan lies within the Fraser-Fort George Regional District.