

PLAN OF SUBDIVISION OF
 LOT 103, PLAN 20829
DISTRICT LOT 2507
 CARIBOO DISTRICT-BRITISH COLUMBIA

SCALE: 1" = 50'

NOTE: Bearings are astronomic, derived from the east boundary of Punchaw Crescent, Plan 20829.

LEGEND: • OIP denotes an old iron pin found.
 • IP denotes an iron pin set.


RECEIVED
 FEB 18 1975

B.C. ASSESSMENT,
 AUTHORITY

PLAN N^o **21 873**
 Deposited in the Land Registry
 Office at Prince George, B.C. this
 16 day of ~~DECEMBER~~ 1974.

• **E.T. SCHOOLEY**
 Registrar

DET: *ES*

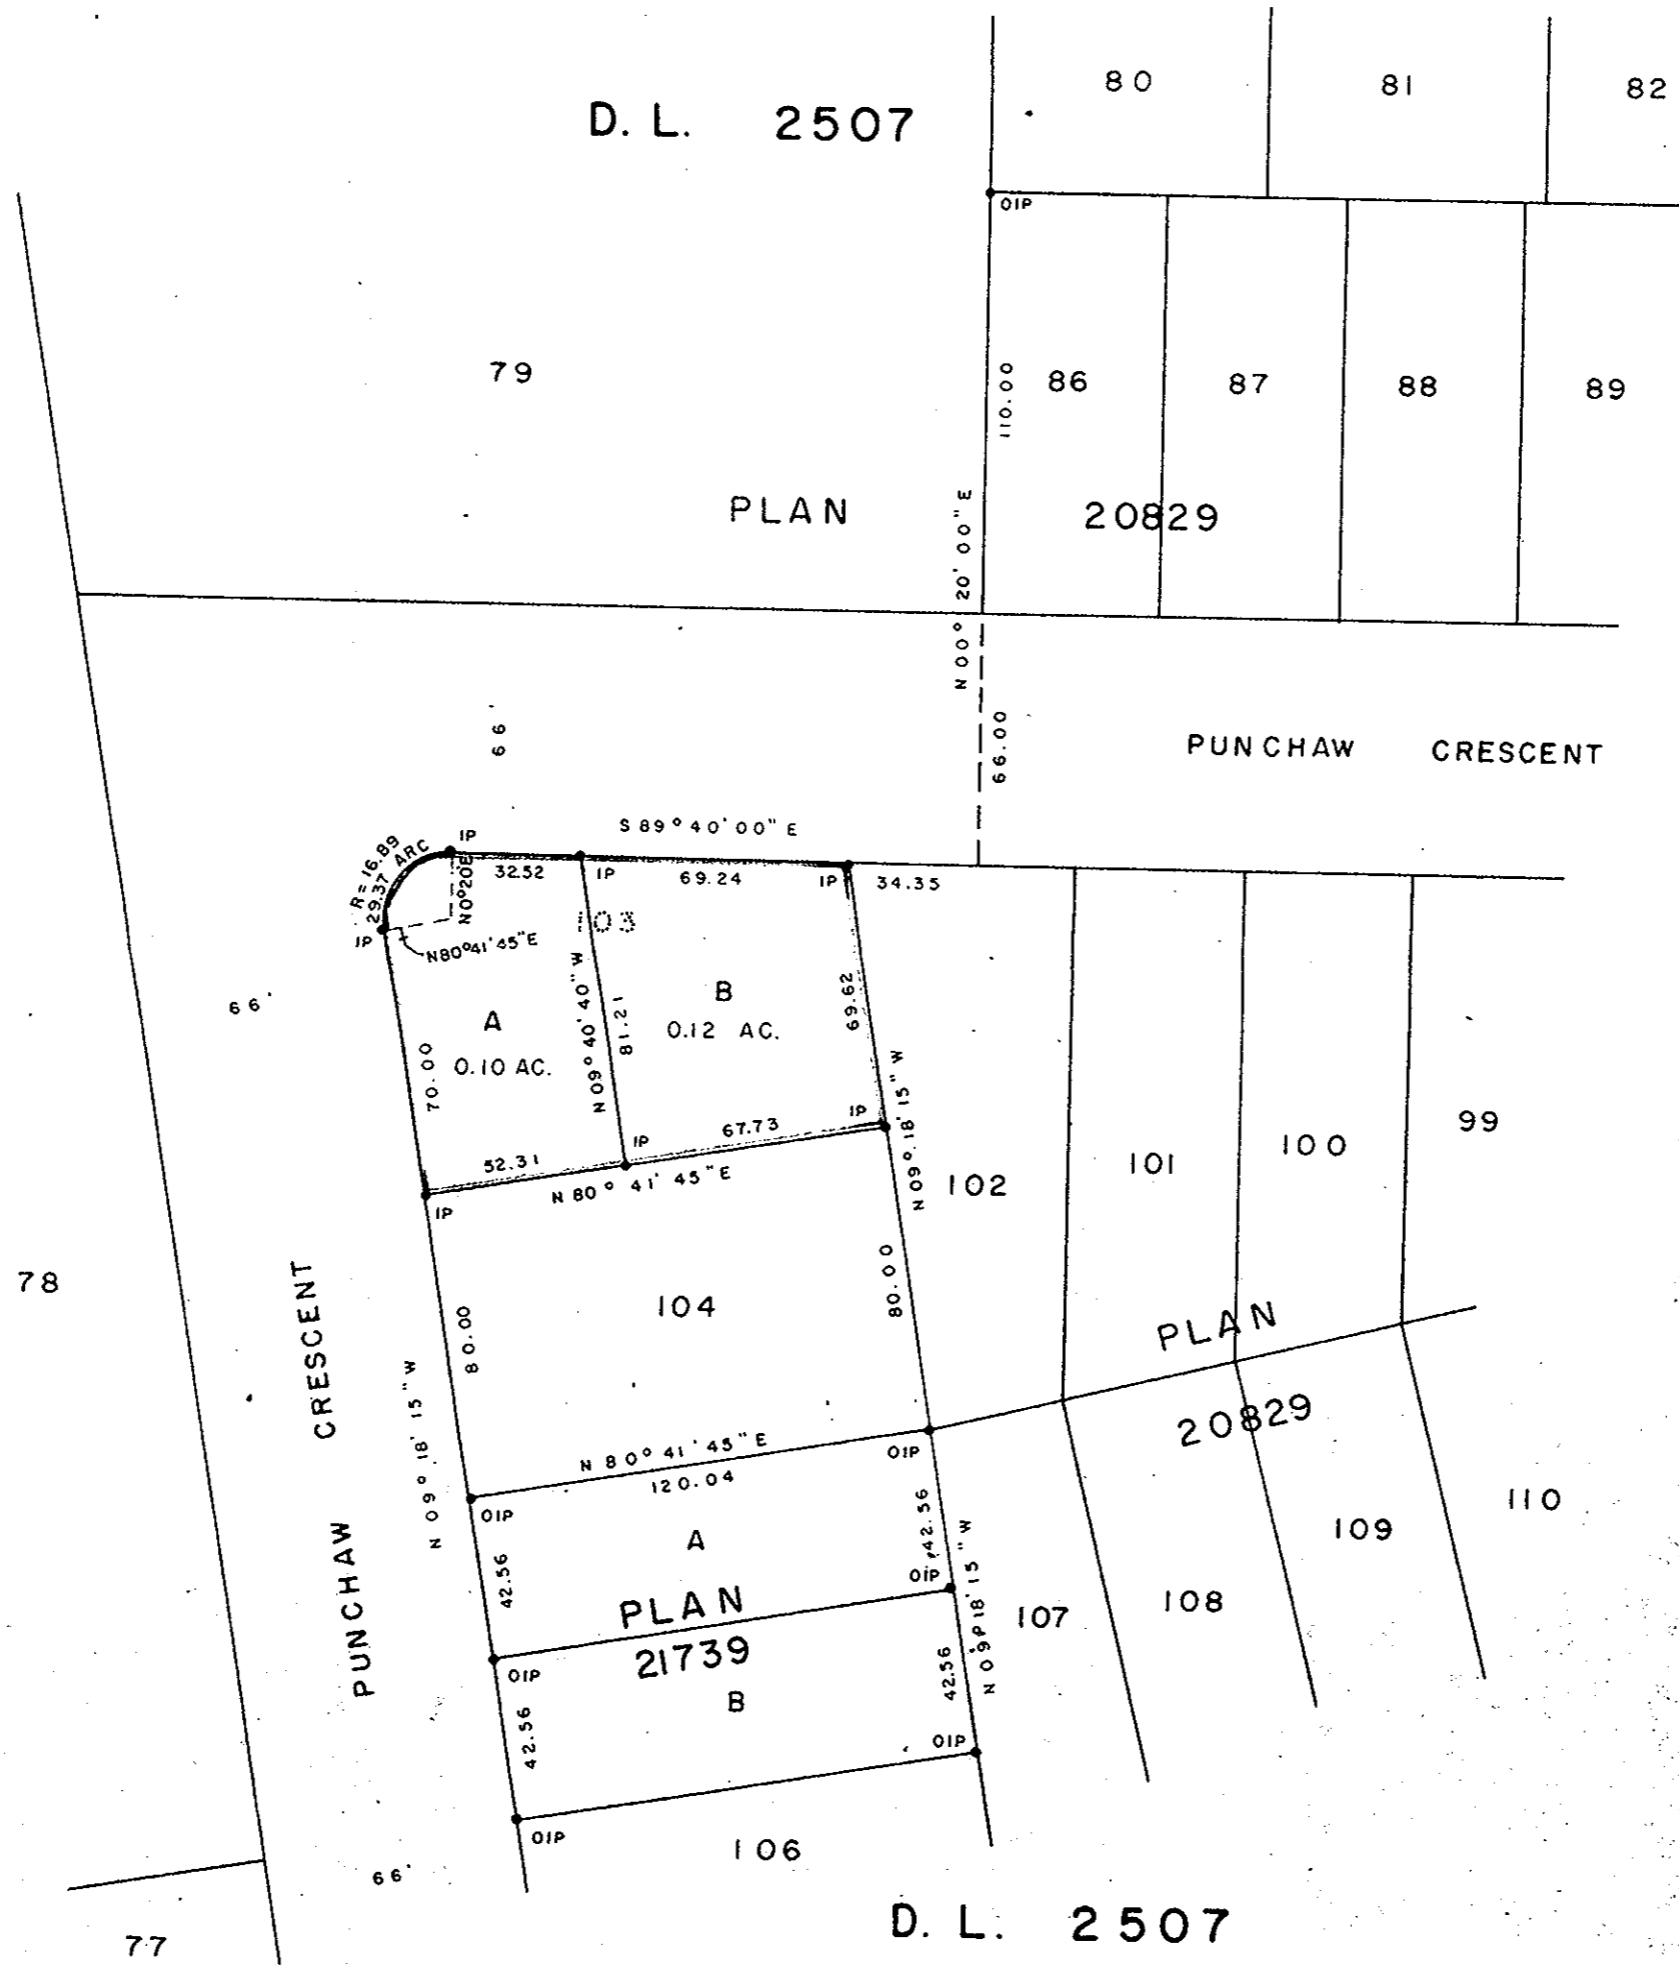

I, DONALD A. DUFFY of the City of Prince George, a British Columbia Land Surveyor, make oath and say that I was present at and did personally superintend the survey represented by this plan and that the survey and plan are correct. The said survey was completed on the 23 day of SEPT, 1974.

[Signature]

B.C.L.S.

Sworn before me this 23 day of SEPT, 1974

A Commissioner for taking Affidavits for British Columbia.

Owner *[Signature]*

Witness *[Signature]*

CANADA PERMANENT TRUST COMPANY

[Signature]
 AUTHORIZED OFFICER
[Signature]
 AUTHORIZED OFFICER

Approved under the Land Registry Act this 20th day of OCT, 1974

[Signature]
 Approving Officer, City of Prince George

This plan lies within the Fraser-Fort George Regional District.