

Plotted (FB)

RECEIVED JUN 06 1975

PLAN OF SUBDIVISION OF PART OF E. 1/2 DISTRICT LOT 1594 CARIBOO DISTRICT - BRITISH COLUMBIA


SCALE: 1" = 200'

NOTE: Bearings are astronomic, derived from the east boundary of D.L. 1594 as shown on Plan 20539..

LEGEND: • OPP denotes an old pipe post found. • OIP denotes an old iron pin found. • IP denotes an iron pin set.

B.C. ASSESSMENT AUTHORITY PLAN No 21 875 Deposited in the Land Registry Office at Prince George, B.C. this 17th day of DECEMBER, 1974.

E. T. SCHOOLEY Registrar per: [Signature]

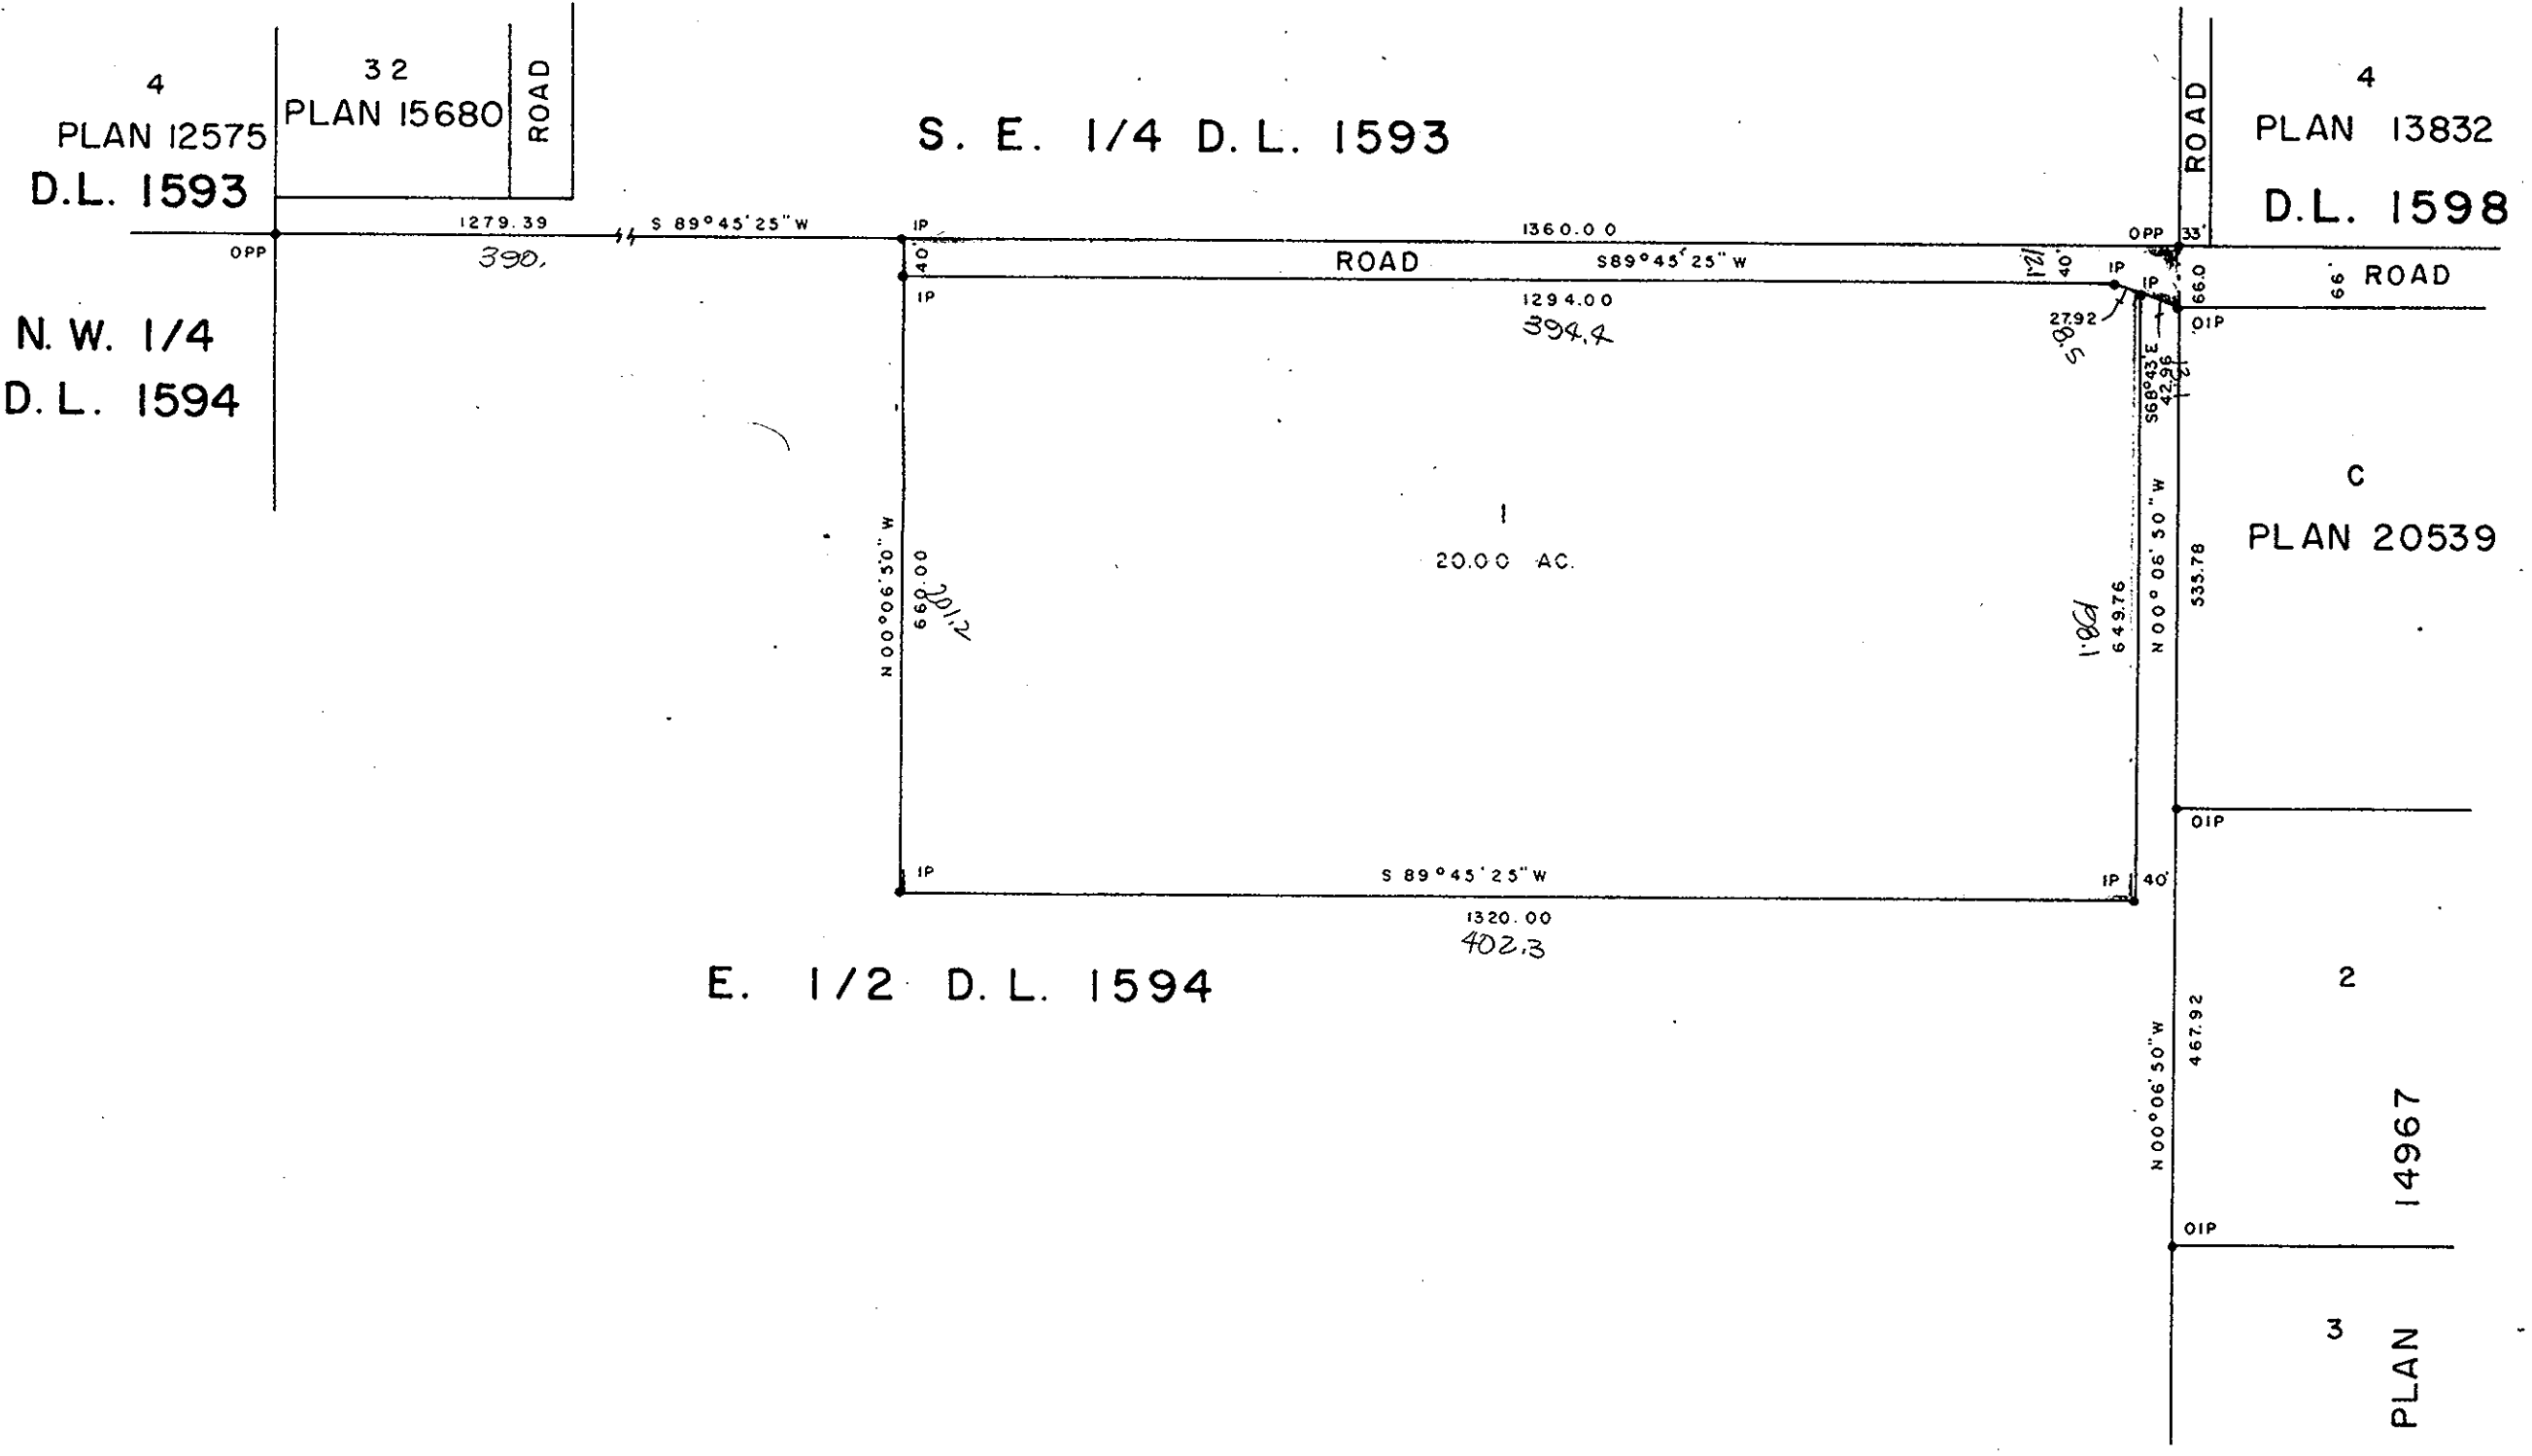

I, DONALD A. DUFFY of the City of Prince George, a British Columbia Land Surveyor, make oath and say that I was present at and did personally superintend the survey represented by this plan and that the survey and plan are correct. The said survey was completed on the 30 day of Sept., 1974.

[Signature of Donald A. Duffy]

B.C.L.S.

Sworn before me this 28 day of OCTOBER, 1974

[Signature of Commissioner] A Commissioner for taking Affidavits for British Columbia.

Owner _____

Witness _____

[Signature of Witness]

Approved under the Land Registry Act this 28 day of OCTOBER, 1974

[Signature of Approving Officer]

Approving Officer, Dept. of Highways.

This plan lies within the Fraser-Fort George Regional District.