

PLAN OF SUBDIVISION OF  
 LOT A, BLOCK 56, LOT 19, BLOCK 63 &  
 AMENDED LOT 20, BLOCK 63, PLAN 1268  
**DISTRICT LOT 343**  
 CARIBOO DISTRICT - BRITISH COLUMBIA

PLAN No **21 888**

SCALE: 1" = 100'


Deposited in the Land Registry  
 Office at Prince George, B.C. this  
~~30~~ day of ~~DECEMBER~~, 1974

NOTE: Bearings are astronomic, derived from the east  
 boundary of Alward Street, Plan 1268.

**E. T. SCHOOLEY**  
 Registrar

LEGEND:  $\odot$  OPCON denotes an old concrete monument found.  
 • OIP denotes an old iron pin found.  
 • IP denotes an iron pin set.  
 WT denotes witness.

per: *LT*

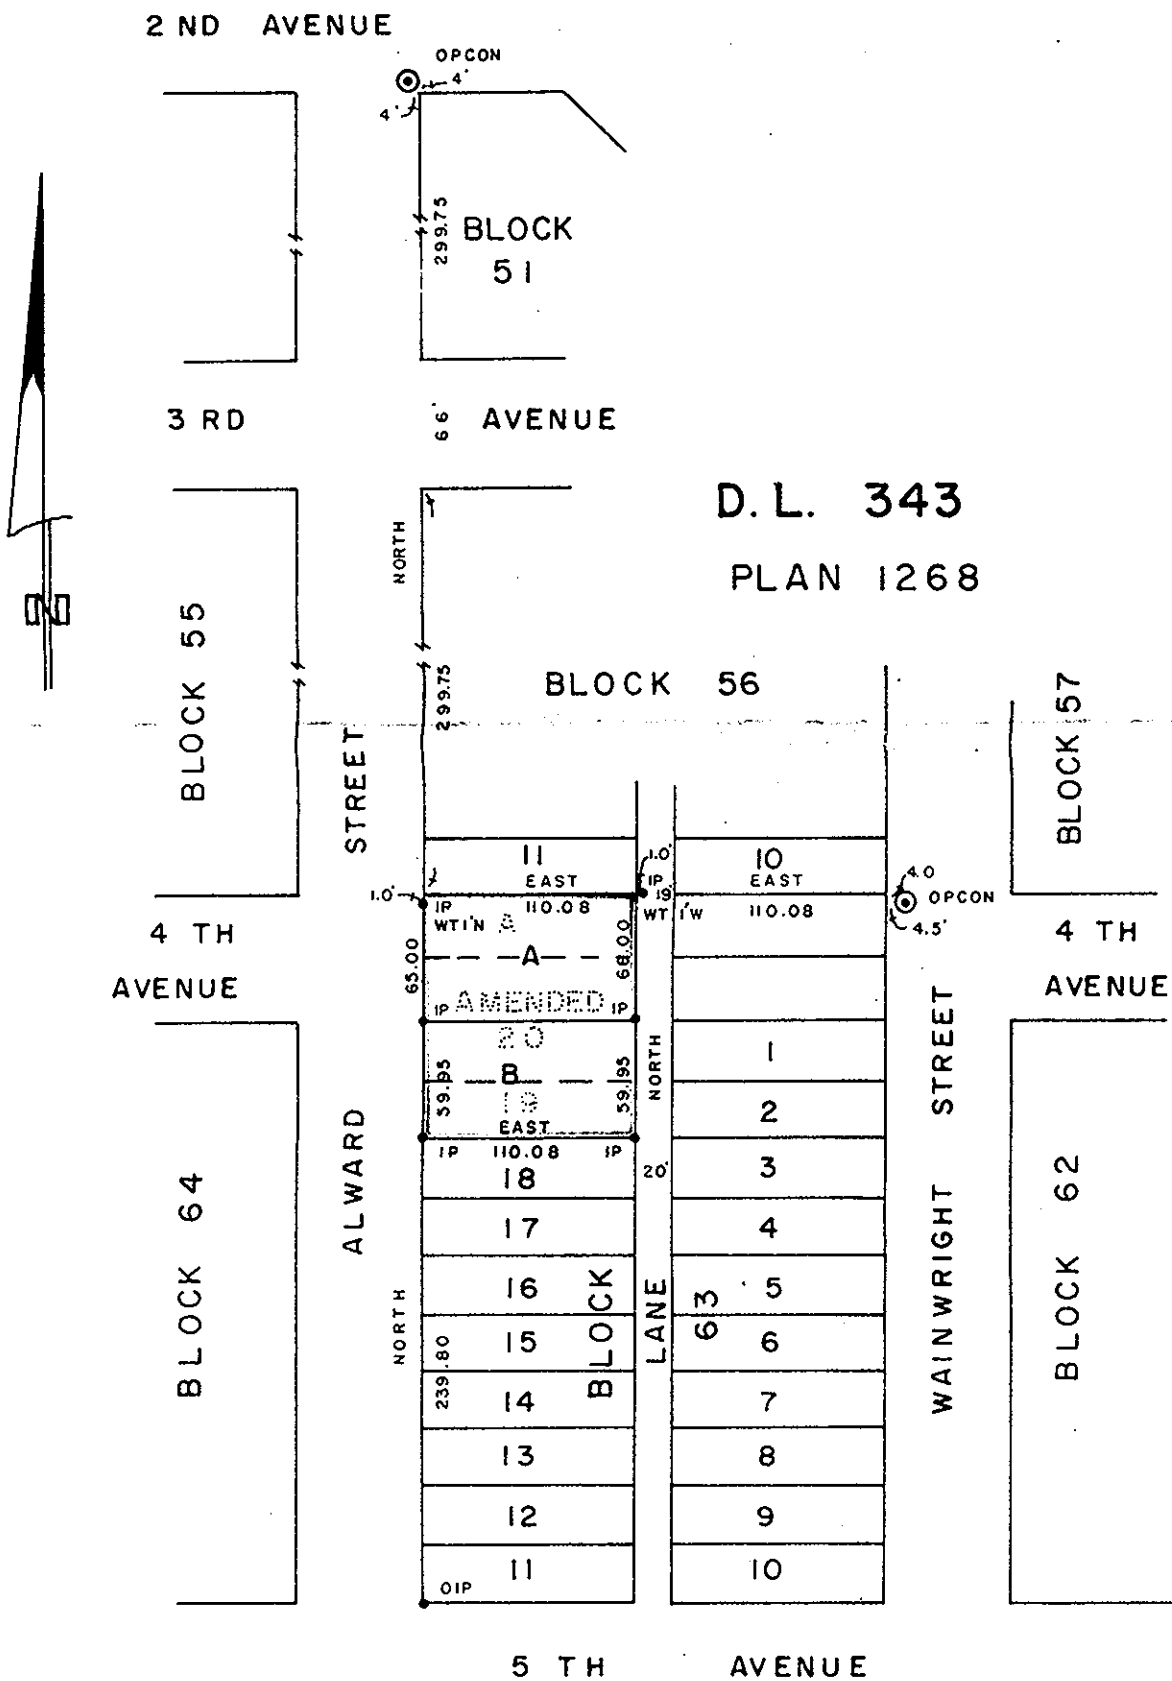

I, DONALD A. DUFFY of the City of Prince George,  
 a British Columbia Land Surveyor, make oath and say  
 that I was present at and did personally superintend  
 the survey represented by this plan and that the survey  
 and plan are correct. The said survey was completed  
 on the 15th day of October, 1974.

*[Signature]*  
 B.C.L.S.

Sworn before me this 18th  
 day of October, 1974

*[Signature]*  
 A Commissioner for taking Affidavits  
 for British Columbia.

Owner *[Signature]*

Witness *[Signature]*

Owner *[Signature]*

Witness *[Signature]*

Approved under the Land Registry Act  
 this 19th day of DEC., 1974

*[Signature]*  
 Approving Officer, City of Prince George

This plan lies within the Fraser-Fort George  
 Regional District.