

PLAN OF RIGHT-OF-WAY THROUGH
LOT A, PLAN 21873
DISTRICT LOT 2507
CARIBOO DISTRICT - BRITISH COLUMBIA

SCALE: 1" = 20'

NOTE: Bearings are astronomic, derived
from Plan 21873.


LEGEND: •OIP denotes an old iron pin found.
•IP denotes an iron pin set.

PLAN N^o 21 890

Deposited in the Land Registry
Office at Prince George, B.C. this
31st day of DECEMBER, 1974.

E.T. SCHOOLEY
Registrar

Per: *Es.*

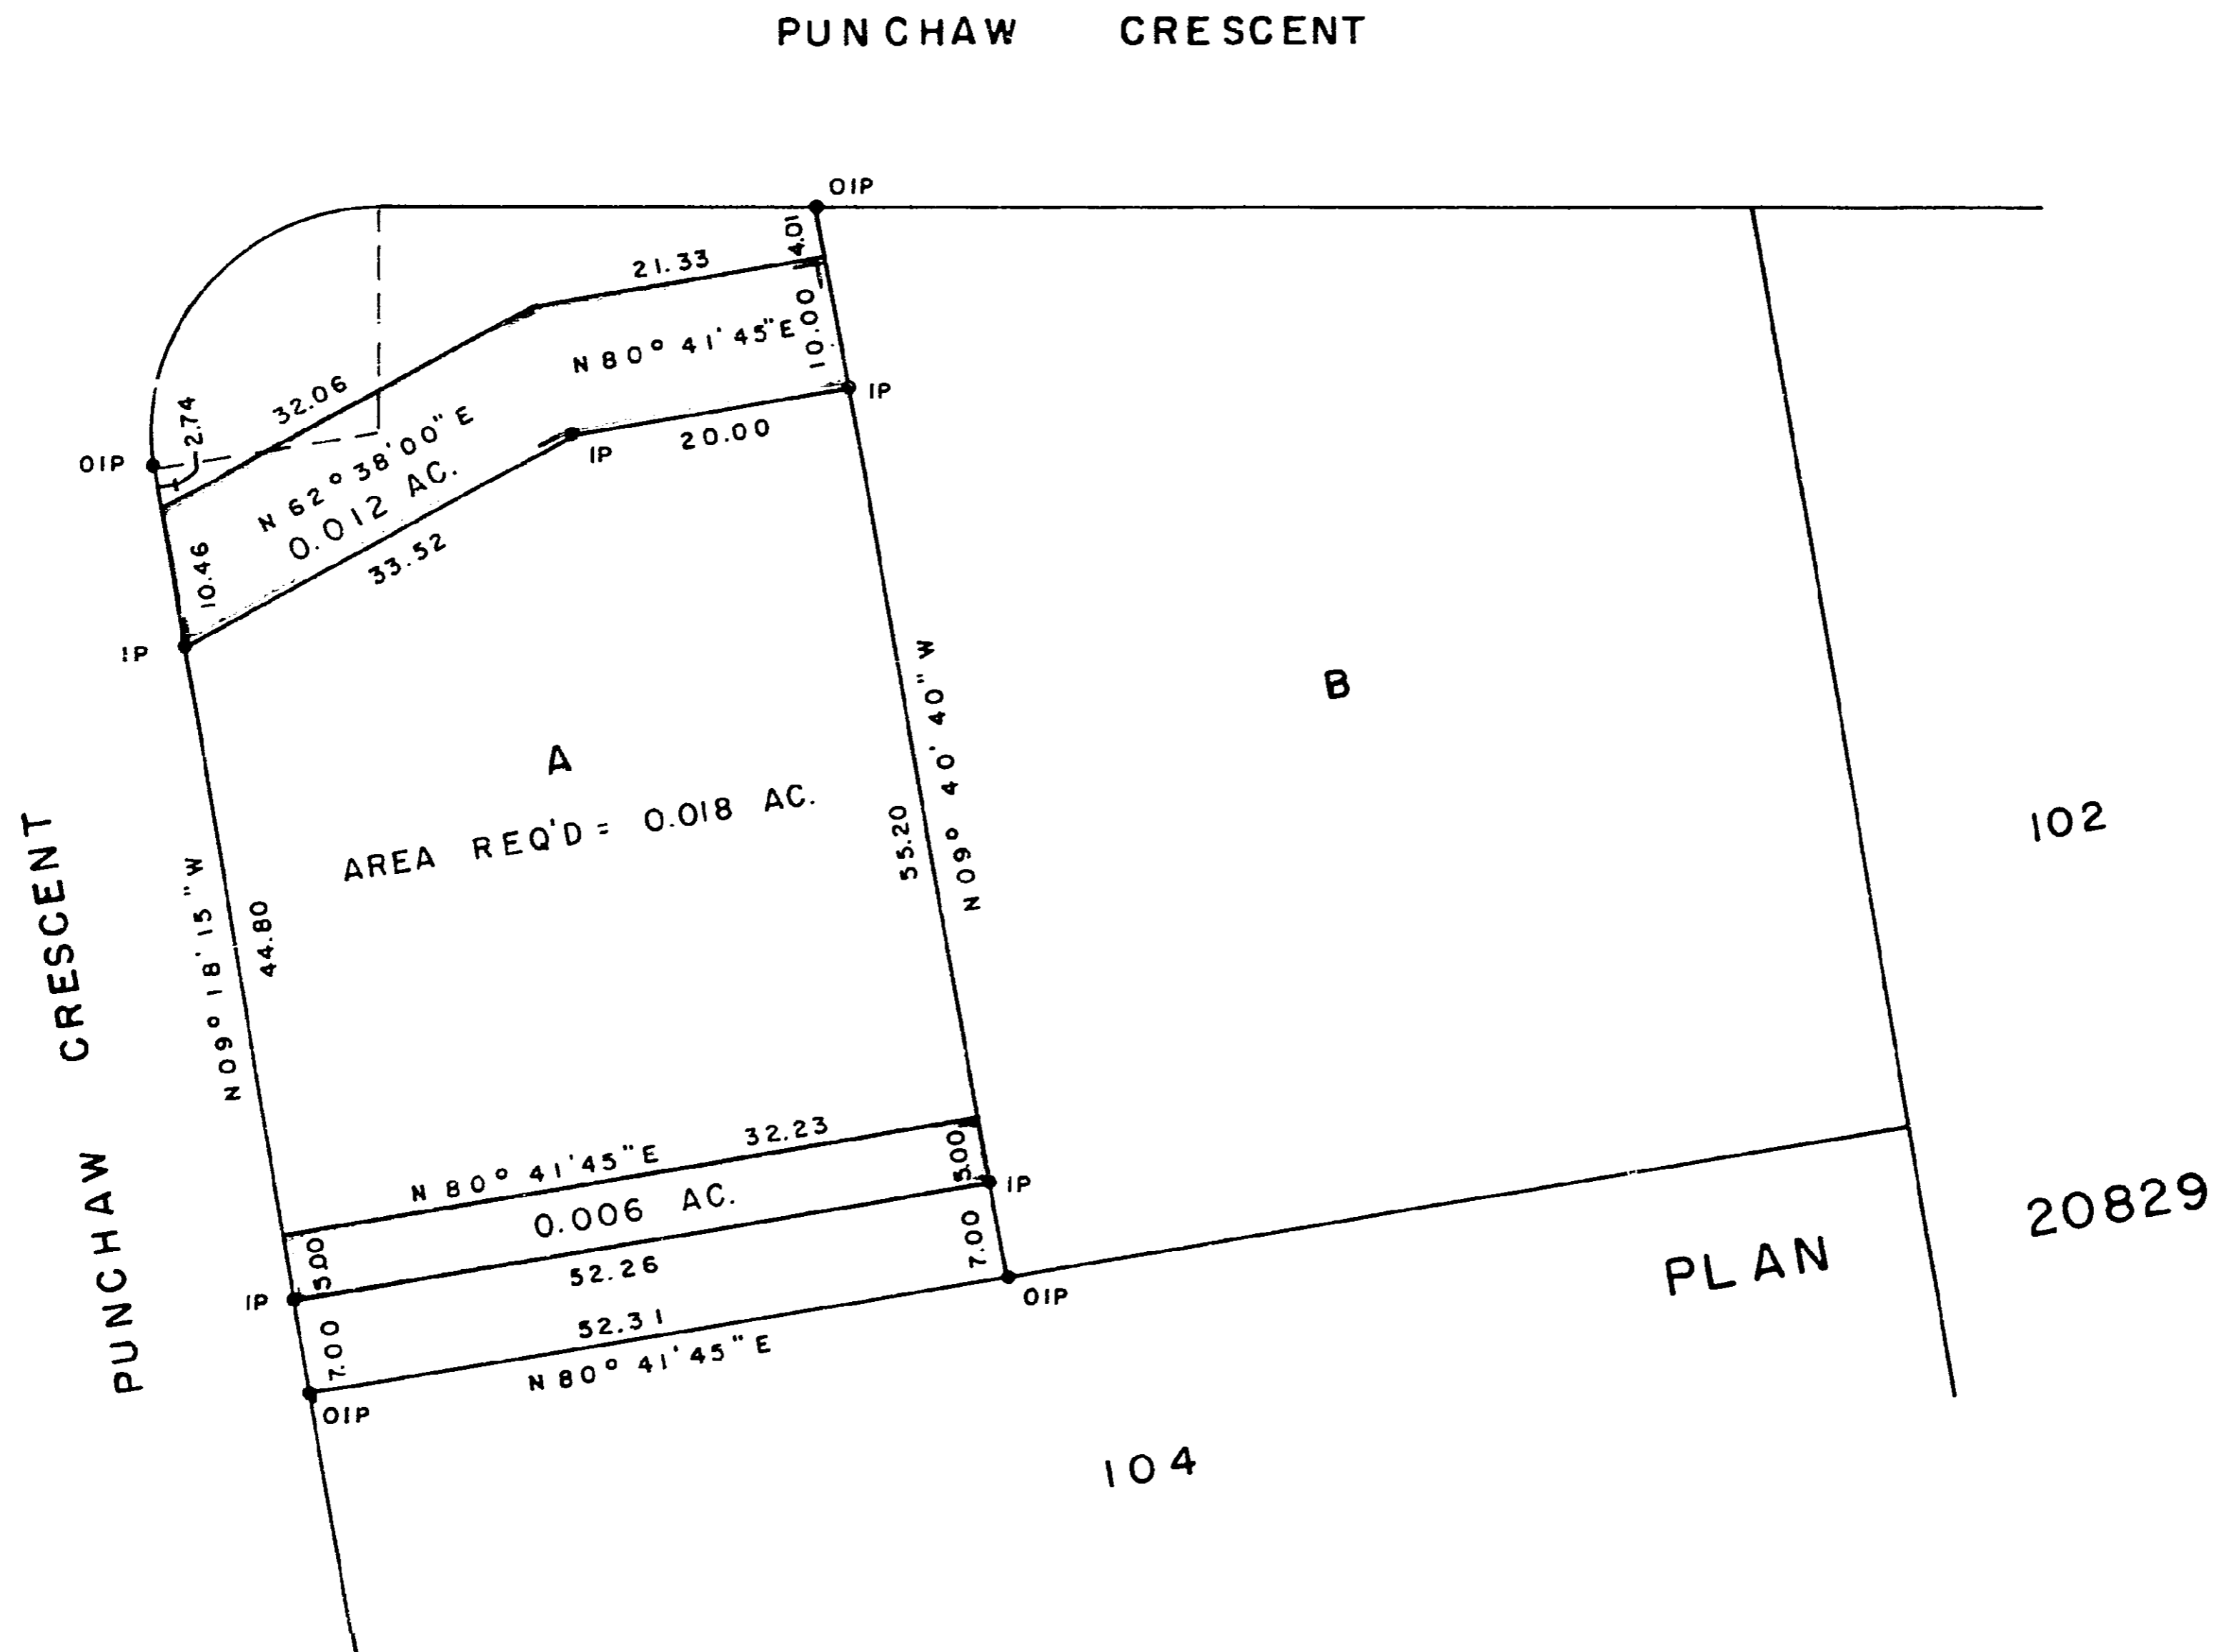

I, DONALD A. DUFFY of the City of Prince George,
a British Columbia Land Surveyor, make oath and say
that I was present at and did personally superintend
the survey represented by this plan and that the survey
and plan are correct. The said survey was completed
on the 23rd day of September, 1974.

[Signature]
B.C.S.S.

Sworn before me this 19th
day of December, 1974.

[Signature]
A Commissioner for taking Affidavits
for British Columbia.

This plan lies within the Fraser-Fort George
Regional District.