

PLAN OF SUBDIVISION OF
LOTS 86 TO 93 INCLUSIVE, PLAN 21798
DISTRICT LOT 754
CARIBOO DISTRICT - BRITISH COLUMBIA

RECEIVED
JUN 06 1975

B.C. ASSESSMENT
AUTHORITY PLAN N^o 21 972

Deposited in the Land Registry
Office at Prince George, B.C. this
19th day of FEBRUARY, 1975.


SCALE: 1" = 50'

NOTE: Bearings are astronomic, derived from the
south boundary of Lot 86, Plan 21798.

LEGEND: • OIP denotes an old iron pin found.
• IP denotes an iron pin set.

E.T. SCHOOLEY
Registrar

per: *LS*

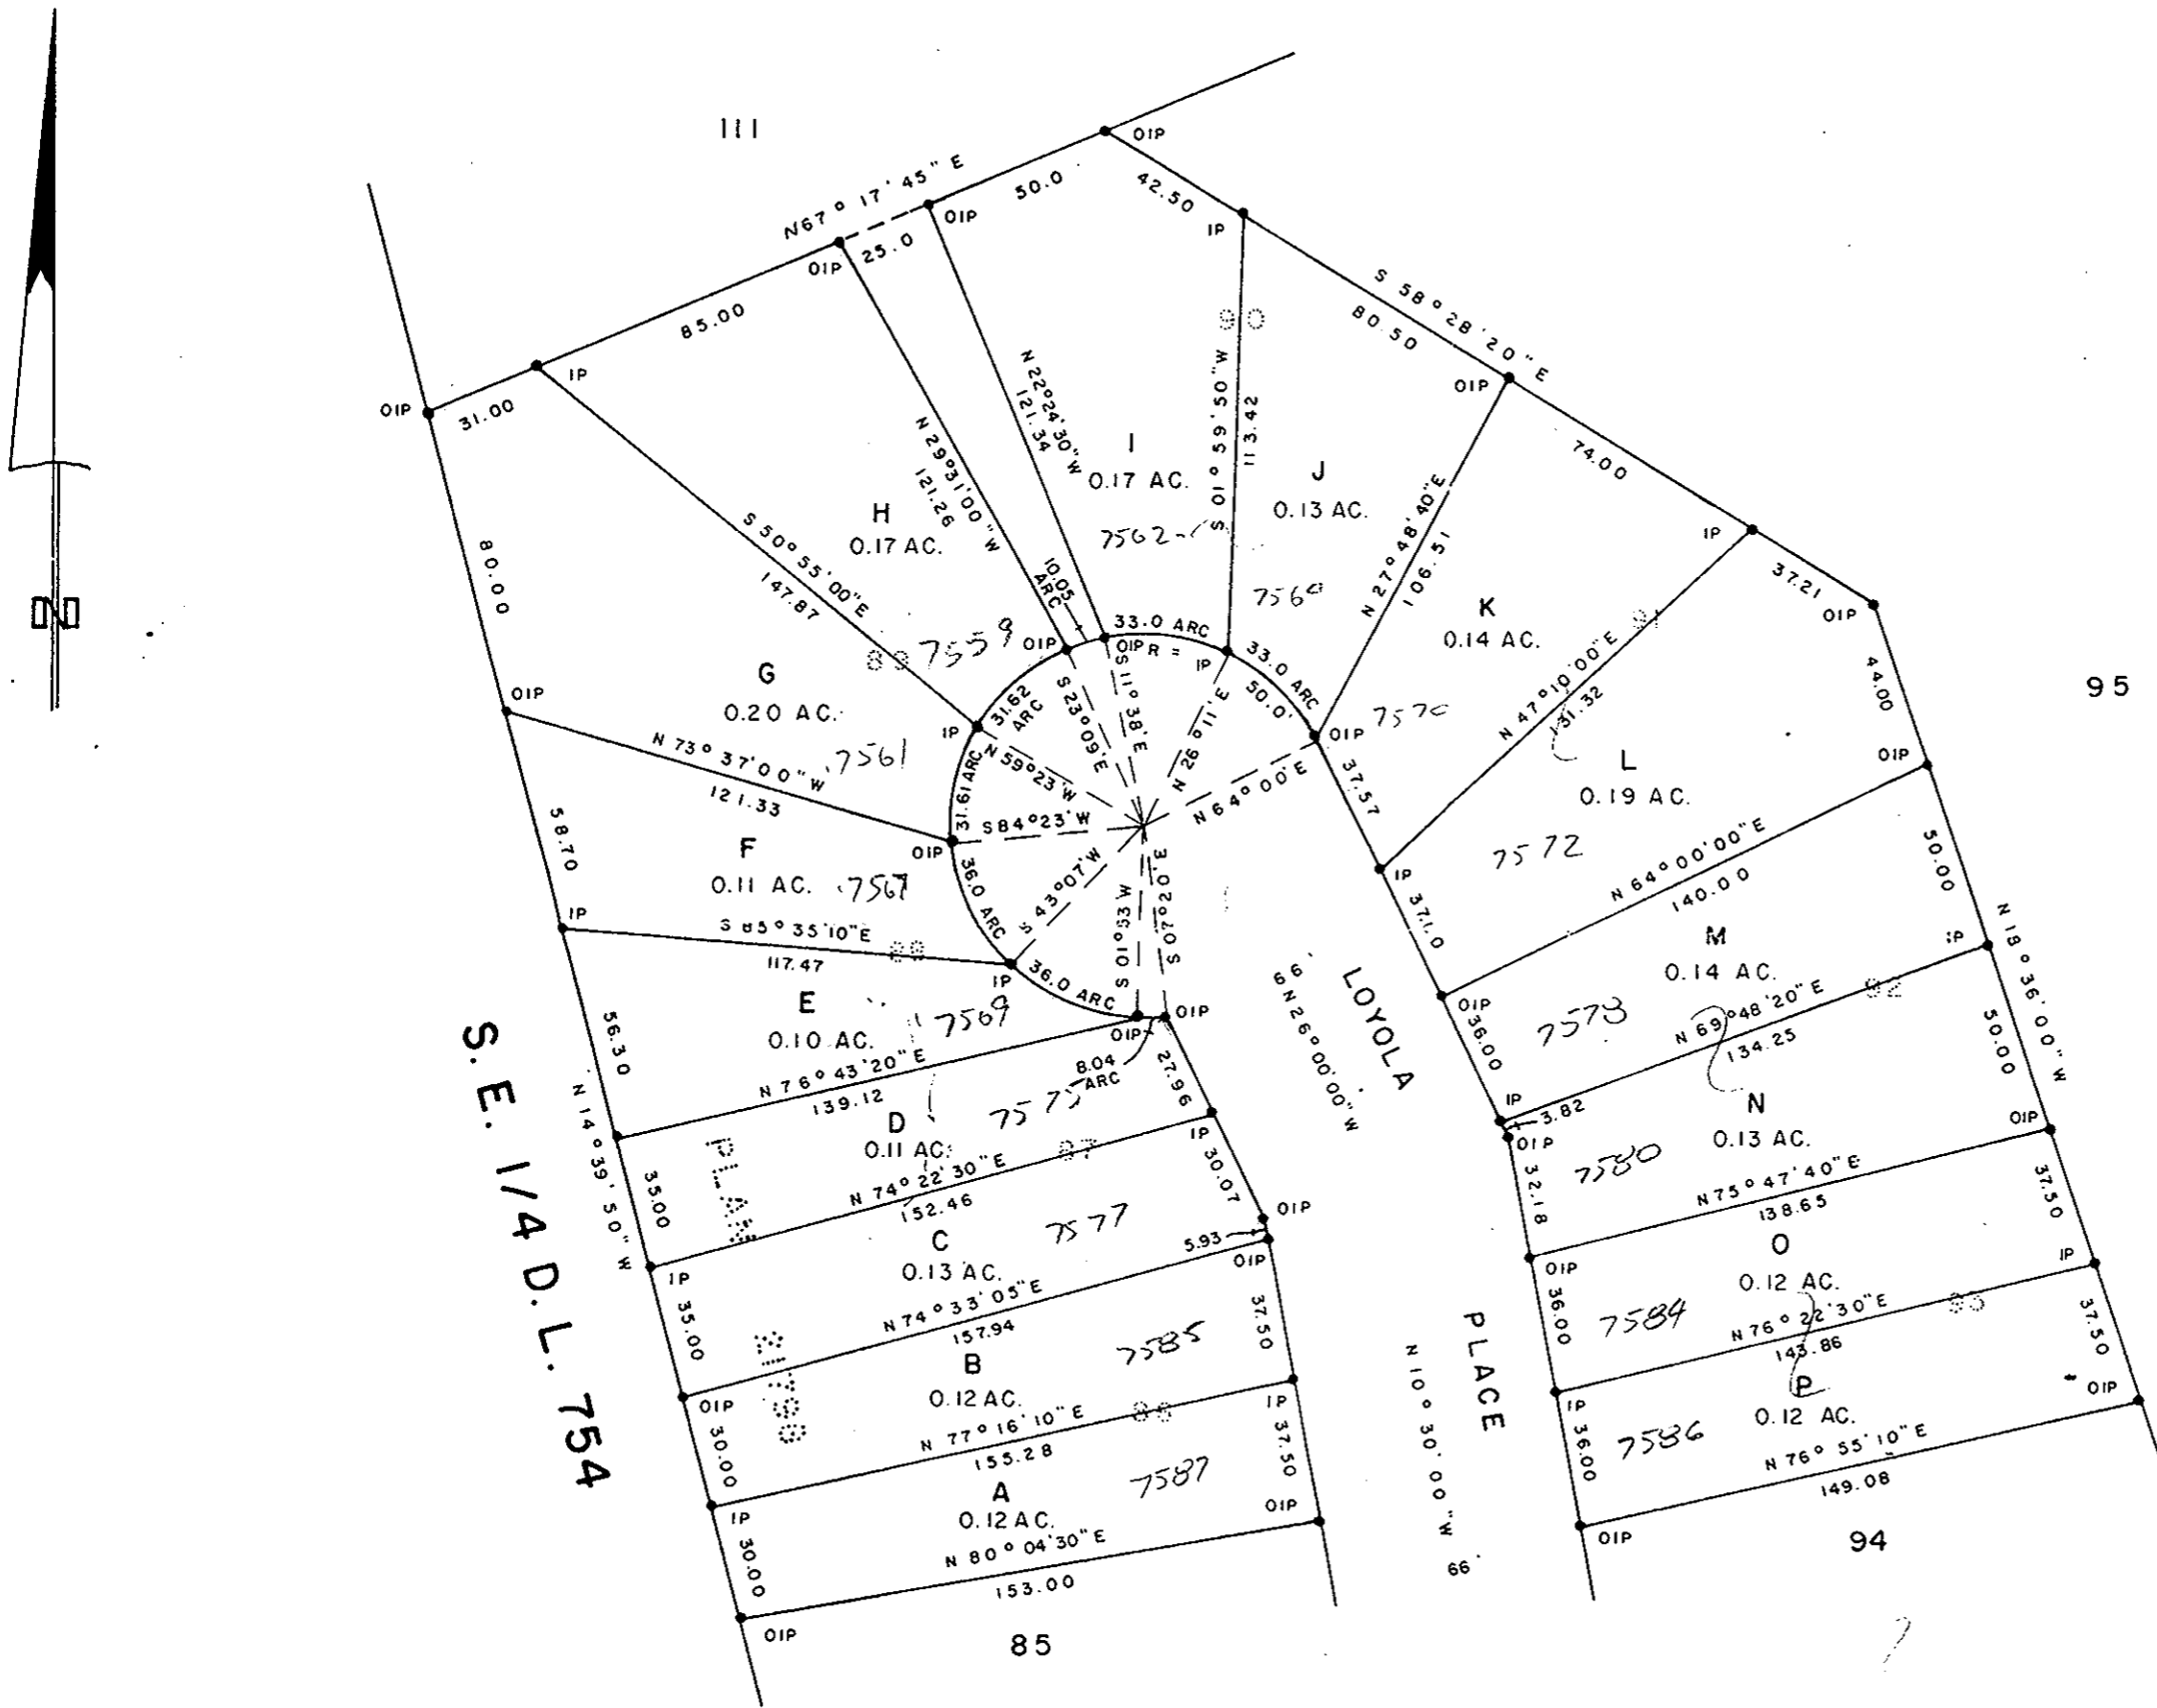

I, DONALD A. DUFFY of the City of Prince George,
a British Columbia Land Surveyor, make oath and say
that I was present at and did personally superintend
the survey represented by this plan and that the survey
and plan are correct. The said survey was completed
on the 22 day of JAN., 1975.

HEIGHTS LAND DEVELOPMENT CO. LTD.

R. Litton
a.i.d. *Thy*
(Secretary)

Approved under the Land Registry Act
this 27th day of JAN., 1975.

CRD
Approving Officer, City of Prince George

Sworn before me this 24
day of JANUARY, 1975

Quilson
A Commissioner for taking Affidavits
for British Columbia.

This plan lies within the Fraser-Fort George
Regional District.

W. D. USHER & ASSOCIATES
LAND SURVEYORS
PRINCE GEORGE - B.C.