


EXPLANATORY PLAN OF EASEMENT THROUGH
LOTS 1, 2, 3, 18 & 19, PLAN 19954
DISTRICT LOT 2101
CARIBOO DISTRICT - BRITISH COLUMBIA

SCALE: 1" = 40'

PLAN No 21 995
Deposited in the Land Registry
Office at Prince George, B.C. this
- 14 - day of MARCH, 1975.

E. T. SCHOOLEY,
Registrar
per: LS.

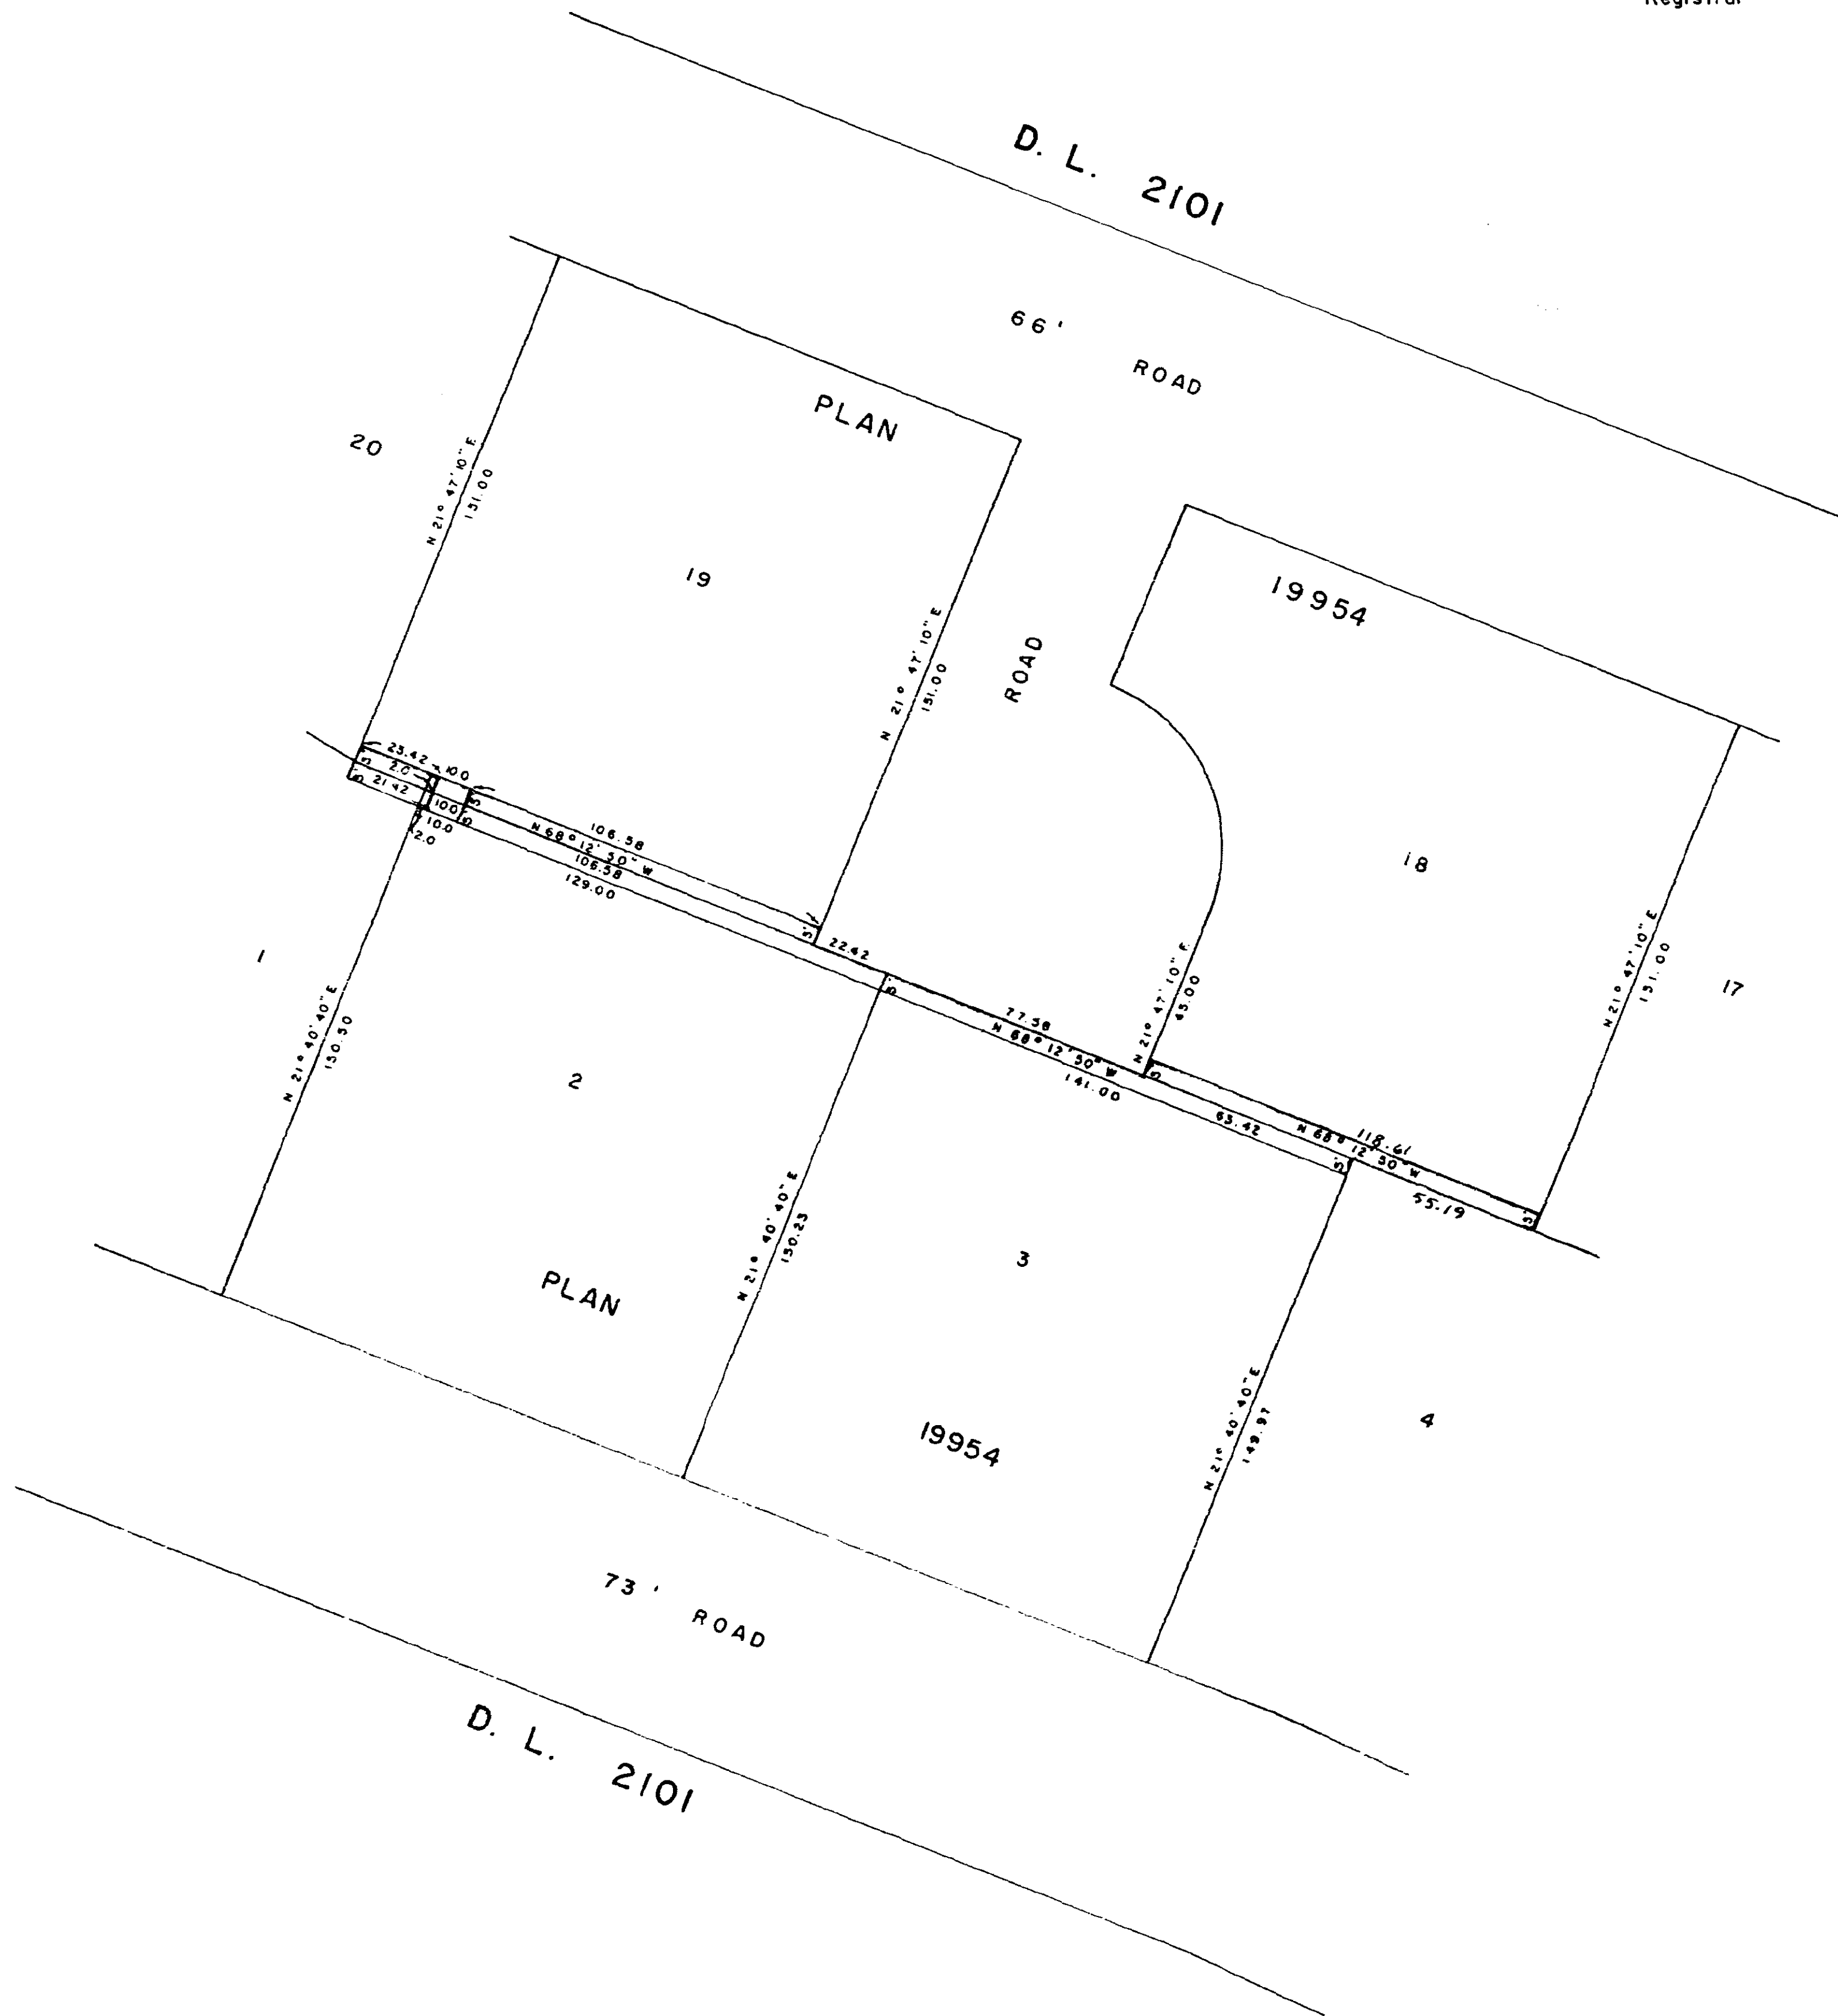

CERTIFIED CORRECT
According to measurements on shown Plan 19954.
This - 22 - day of OCTOBER, 1973.
D.A. Duffy
D.A. DUFFY, B.C.L.S.

W. D. USHER & ASSOCIATES
LAND SURVEYORS
PRINCE GEORGE - B. C.
5318

