PLAN OF EASEMENT THROUGH PART OF DISTRICT LOT 2157

CARIBOO DISTRICT - BRITISH COLUMBIA


SCALE: | " = 100'

Bearings are astronomic, derived from the south NOTE: boundary of the road as shown on Plan 9224.

LEGEND: •OIP denotes an old iron pin found.

•IP denotes an iron pin set.

Registrar

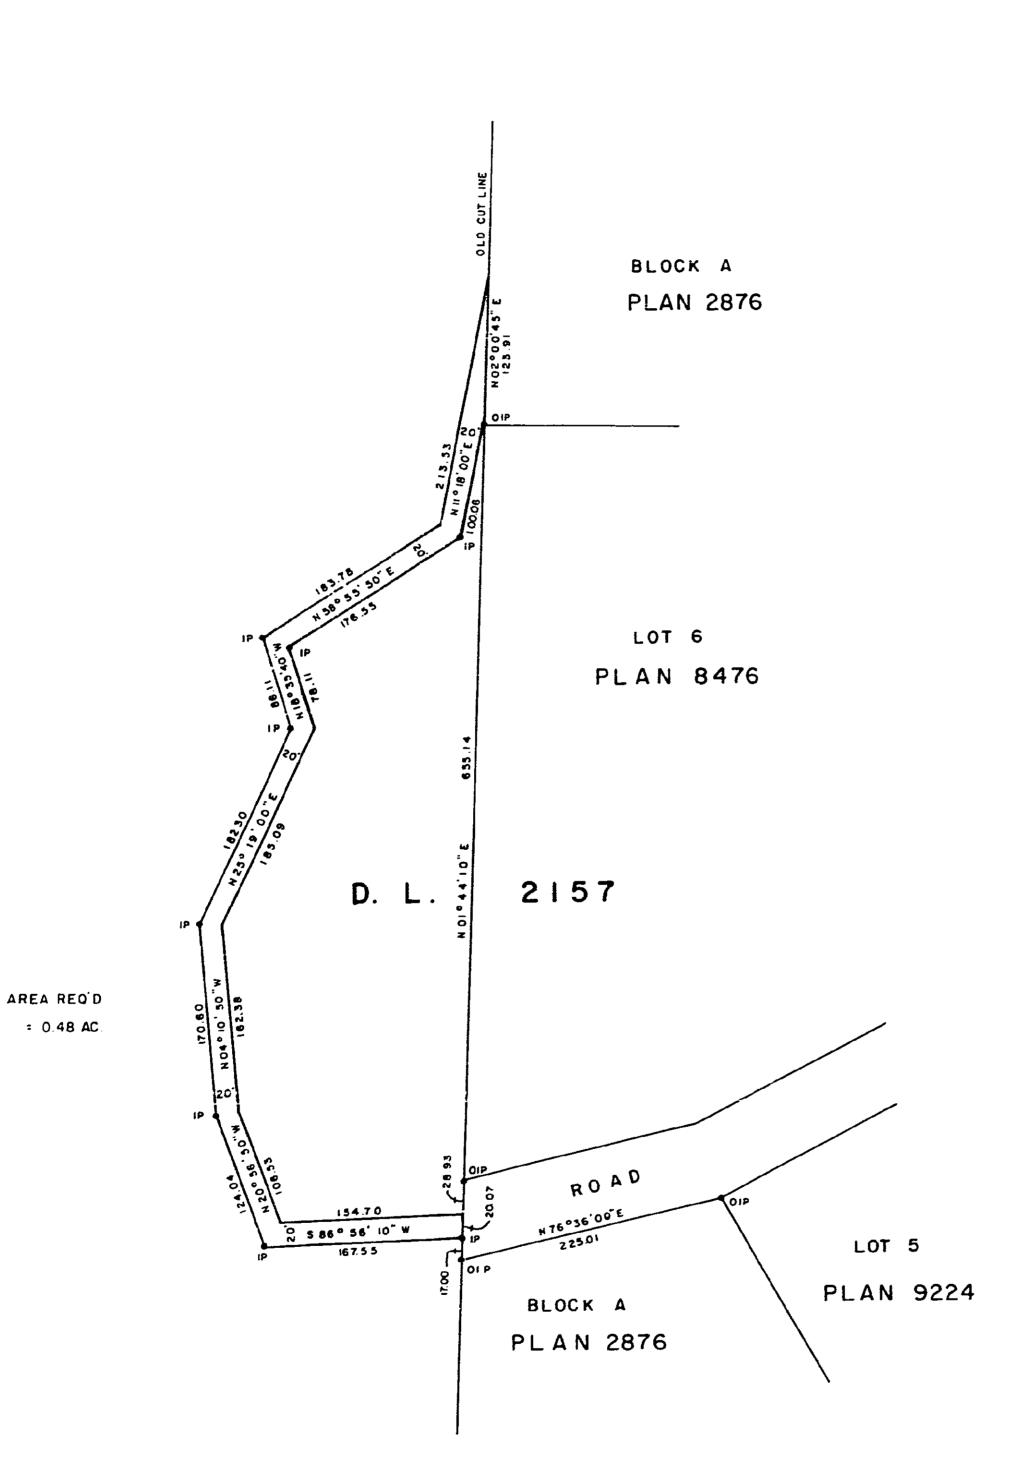

I, DONALD A. DUFFY of the City of Prince George, a British Columbia Land Surveyor, make oath and say that I was present at and did personally superintend the survey represented by this plan and that the survey and plan are correct. The said survey was completed on the 4th day of September, 1970

Sworn before me this 26 day of marsu , 1975

A Commissioner for taking Affidavits for British Columbia.

This plan lies within the Fraser-Fort George Regional District.

> W. D. USHER & ASSOCIATES LAND SURVEYORS
> PRINCE GEORGE - B.C.

3308