

RECEIVED

APR 28 1975


PLAN OF SUBDIVISION  
OF LOT "A", PLAN 21642,  
D.L. 417  
CARIBOO DISTRICT  
SCALE: 1" = 20'

B.C. ASSESSMENT  
AUTHORITY

PLAN NO.: 22 044

Deposited in the Land Registry Office  
at Prince George this 14th day of APRIL 1975.

**E.T. SCHOOLEY**  
Registrar

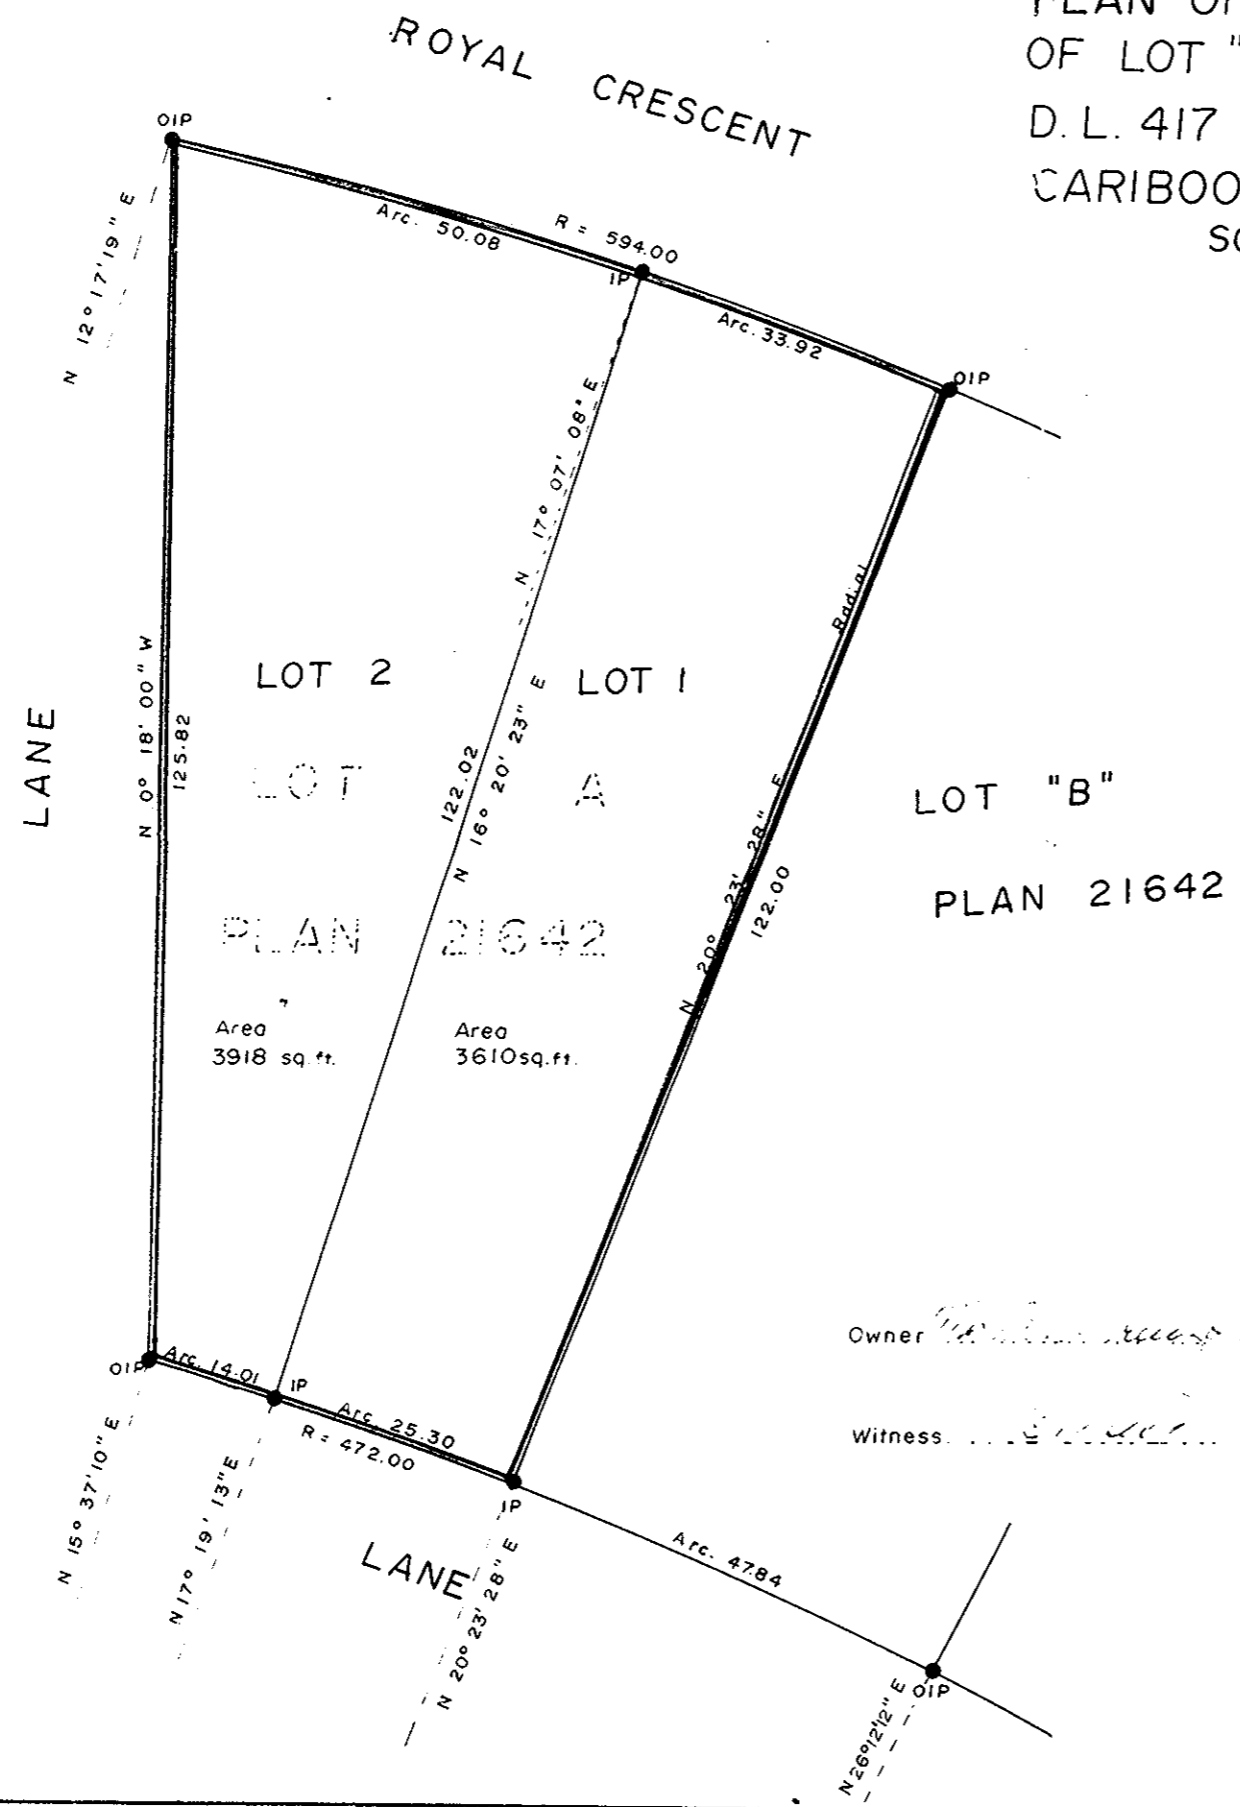

Bearings are astronomic  
and derived from  
Plan M394.

- IP..... Standard Iron Post
- ..... Denotes Post Found

Owner *[Signature]*

Witness *[Signature]*

Approved under the Land Registry Act  
this 20<sup>th</sup> day of JAN. 1975.

*[Signature]*  
Approving Officer  
City of Prince George  
Reapproved Apr 8, 1975  
*[Signature]*

This plan lies within the Fraser-  
Fort George Regional District.

I, A. Daniluck of the City of Prince George  
British Columbia Land Surveyor make oath and  
say that I was present at and did personally  
superintend the survey represented by this plan  
and that the survey and plan are correct.  
The said survey was completed on  
the 14 day of January, 1975

*[Signature]*  
A. Daniluck B.C.L.S.

Sworn before me at Prince George  
this 15 day of January 1975

*[Signature]*  
A Commissioner for taking affidavits  
for British Columbia

McWILLIAM - WHYTE - GOBLE & ASSOCIATES B.C. LAND SURVEYORS PRINCE GEORGE - KAMLOOPS - SMITHERS
REF. NO.: 75006