


PLAN of RIGHT of WAY
in LOT 297, PLAN 21607, D.L. 2611
CARIBOO DISTRICT

SCALE: 1" = 50'

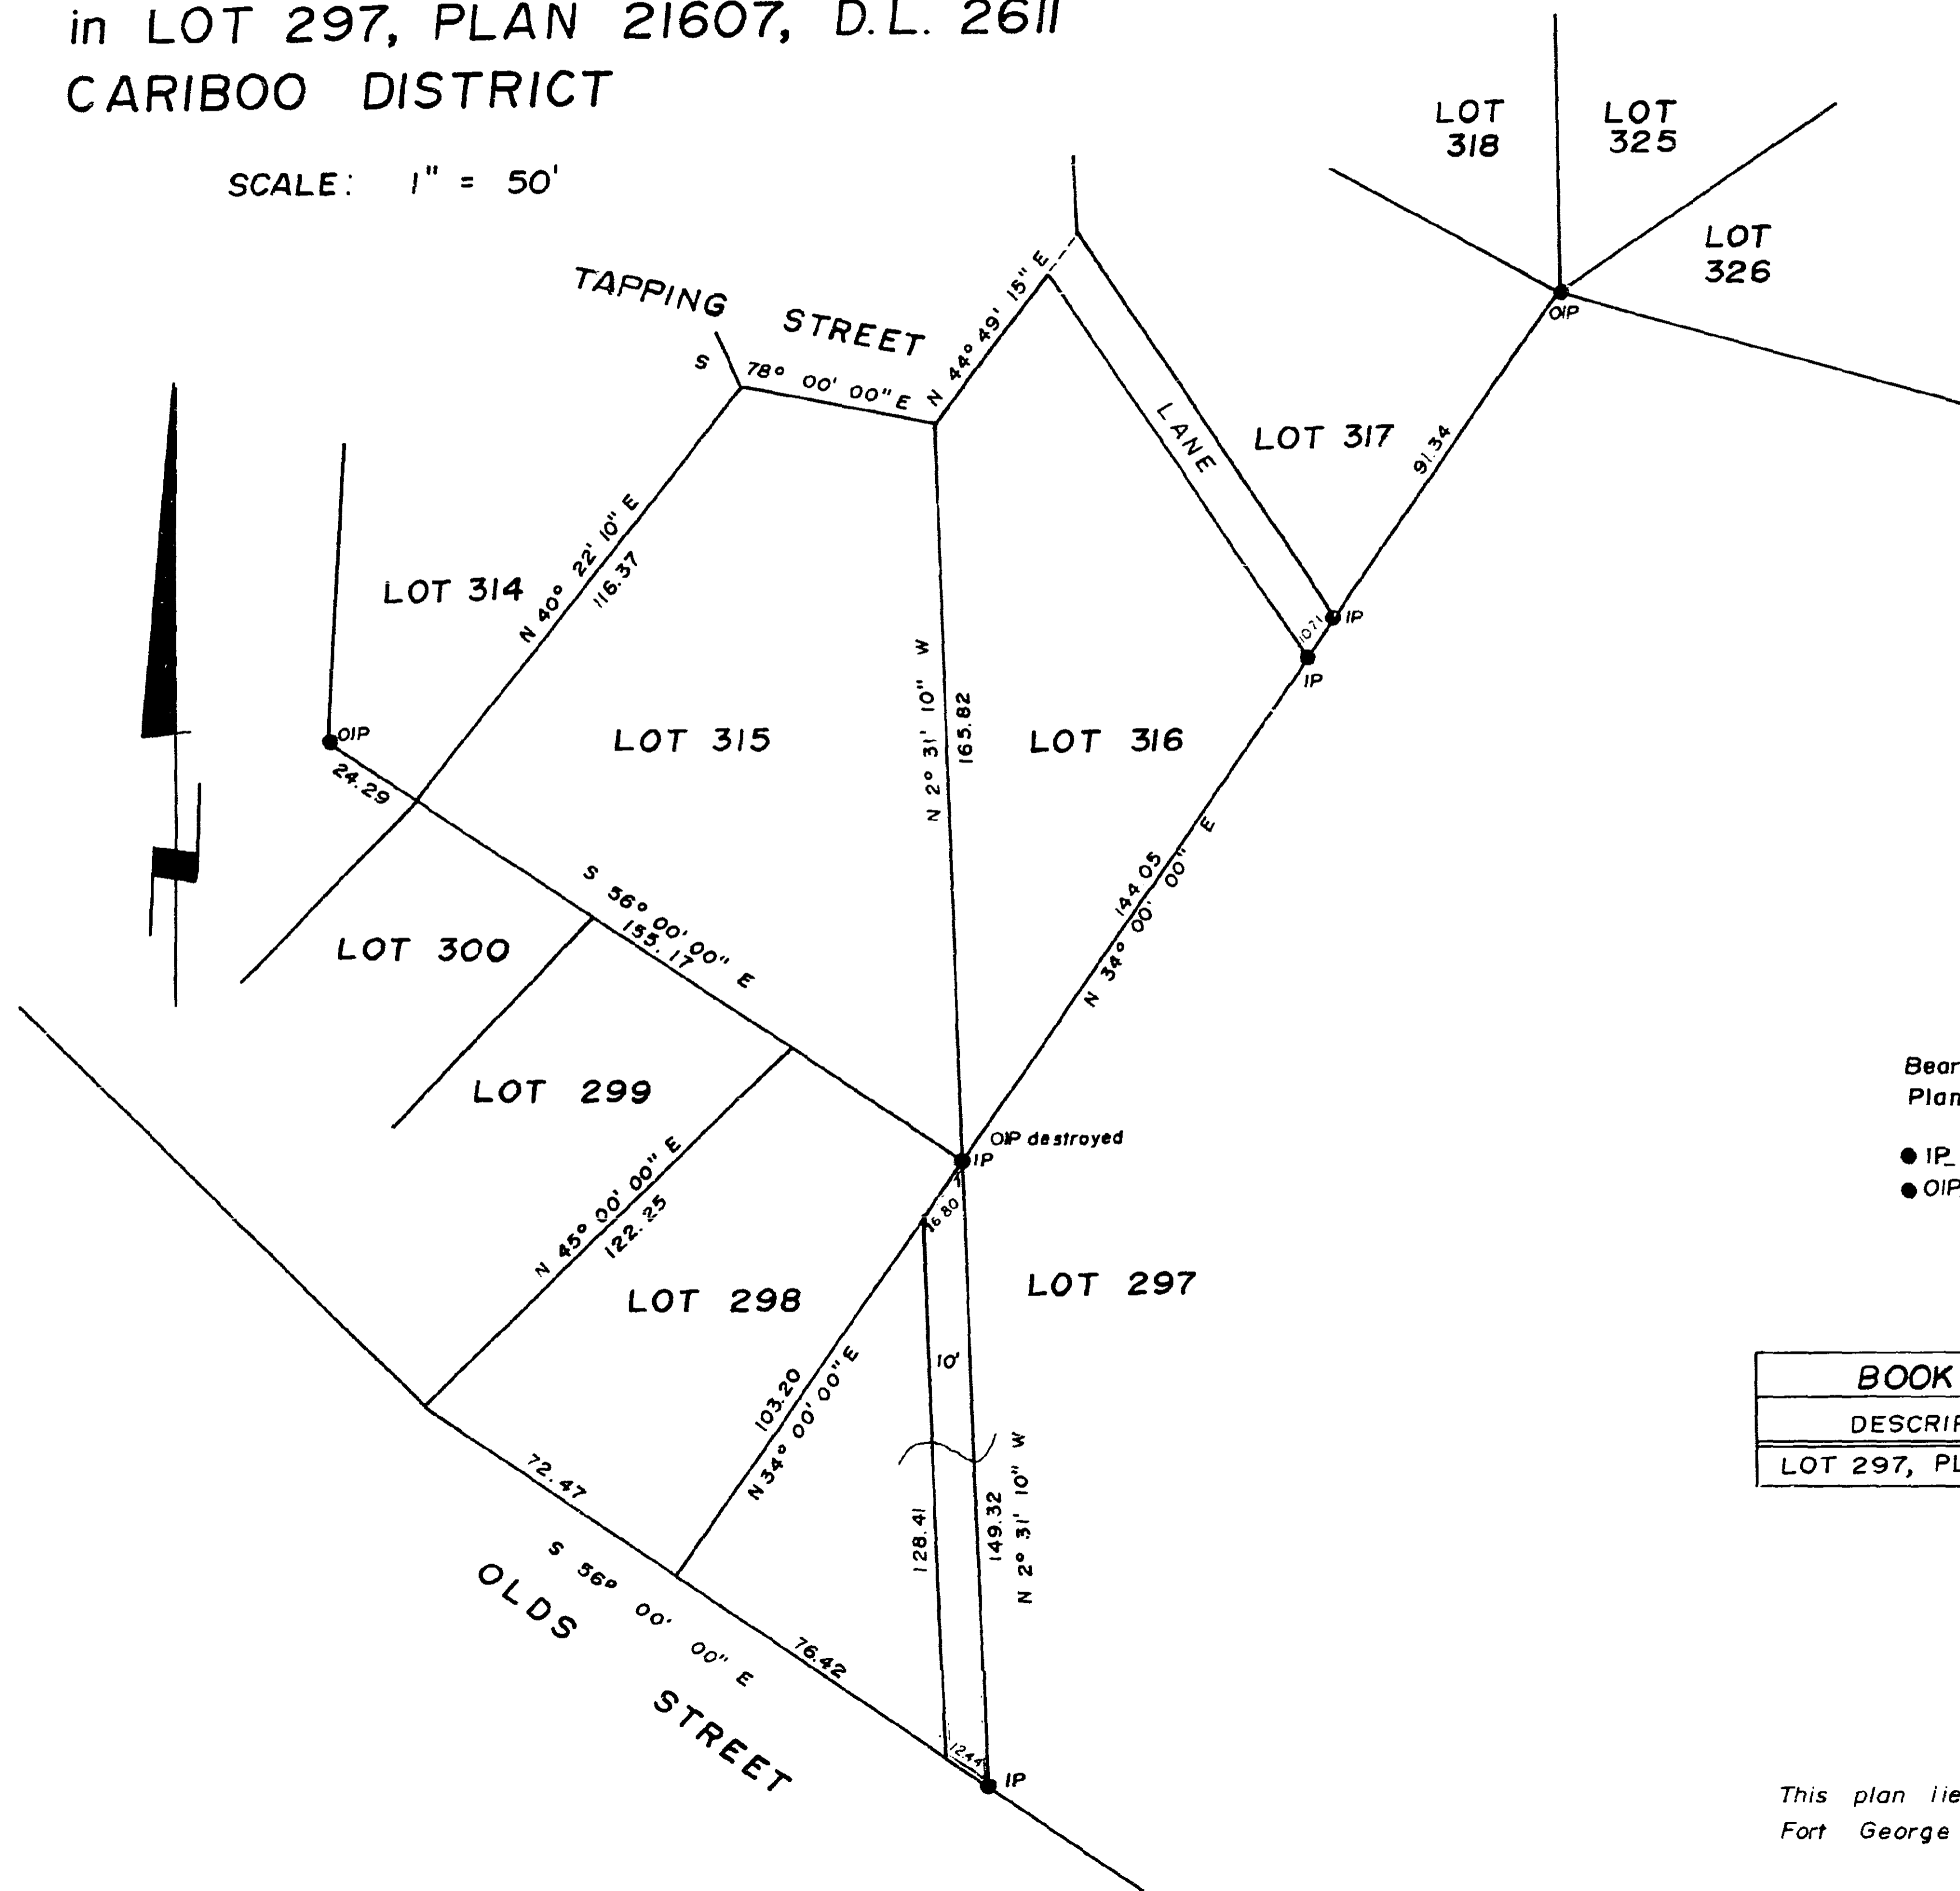

PLAN NO.: **22 080**

Deposited in the Land Registry Office
at Prince George this ___ day of _____ 19___

E.T. SCHOOLEY:
Registrar

per: *LS.*

Bearings are astronomic, derived from
Plan 21607

- IP.....Standard Iron Post
- OIP.....Old Iron Post

I, A. DANILUCK of the City of Prince George
British Columbia Land Surveyor make oath and
say that I was present at and did personally
superintend the survey represented by this plan
and that the survey and plan are correct.
The said survey was completed on
the 15th day of November, 1974.

BOOK OF REFERENCE	
DESCRIPTION	AREA
LOT 297, PLAN 21607	1389 sq. ft.

A. Daniluck
A. DANILUCK B.C.L.S.

Sworn before me at Prince George
this 10 day of February 1975

A. W. Smith
A Commissioner for taking affidavits
for British Columbia

This plan lies within the Fraser-
Fort George Regional District.

McWILLIAM - WHYTE - GOBLE & ASSOCIATES
B. C. LAND SURVEYORS
PRINCE GEORGE - KAMLOOPS - SMITHERS

REF. NO.: **74100-21 A**