

PLAN of EASEMENT
in LOTS 5, 7 and 8, PLAN 20512,
D.L. 4377, CARIBOO DISTRICT


SCALE: 1" = 50'

PLAN NO.: **22084**

Deposited in the Land Registry Office
at Prince George this 5 day of MAY 1975.

E.T. SCHOOLEY
Registrar

Per: *ES.*

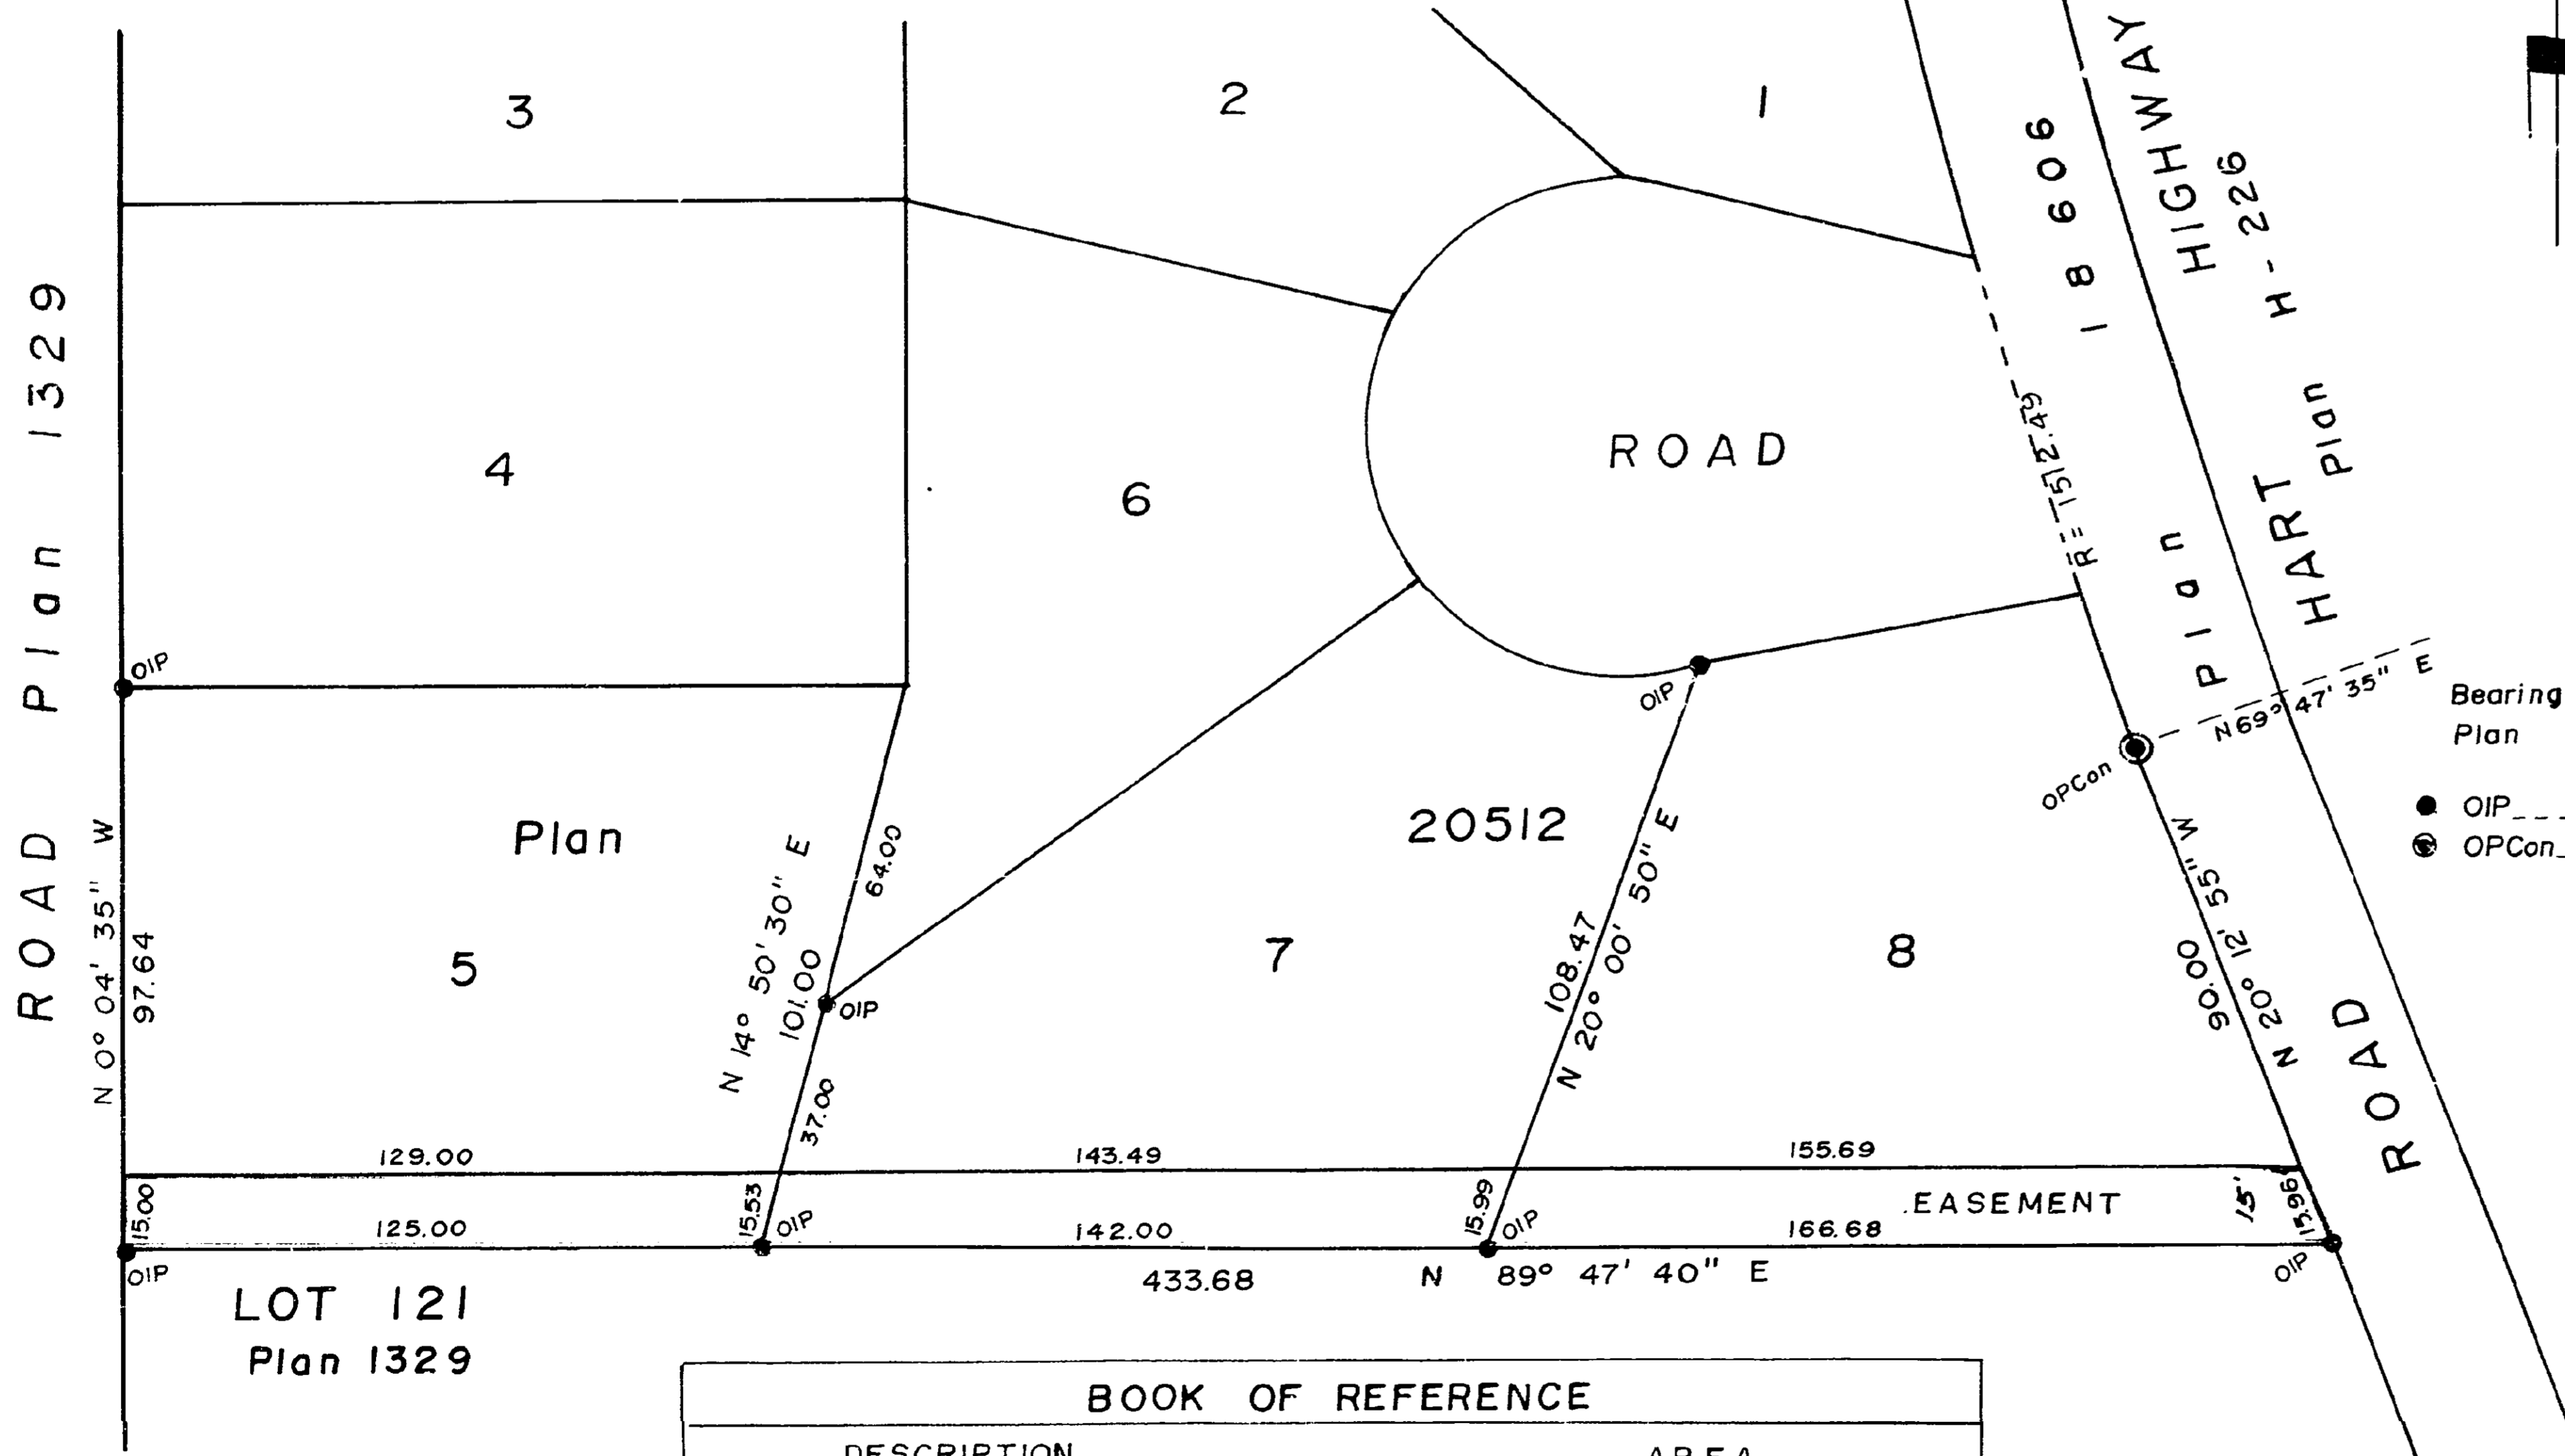

Bearings are astronomic, derived from
Plan 20512

- OIP-----Old Iron Post
- ⊙ OPCon-----Old Concrete Post

I, V. BARTELL of the City of Prince George
British Columbia Land Surveyor make oath and
say that I was present at and did personally
superintend the survey represented by this plan
and that the survey and plan are correct.
The said survey was completed on
the 20 day of September 1972

V. Bartell
V. BARTELL B.C.L.S.

Sworn before me at Prince George
this 10 day of APRIL 1975

Wilson
A Commissioner for taking affidavits
for British Columbia

LOT 121
Plan 1329

BOOK OF REFERENCE	
DESCRIPTION	AREA
LOT 5, PLAN 20512	0.044 Ac. (1905 sq. ft.)
LOT 7, PLAN 20512	0.049 Ac. (2141 sq. ft.)
LOT 8, PLAN 20512	0.056 Ac. (2418 sq. ft.)

This plan lies within the Fraser-
Fort George Regional District.

McWILLIAM - WHYTE - GOBLE & ASSOCIATES
B. C. LAND SURVEYORS
PRINCE GEORGE - KAMLOOPS - SMITHERS
REF. NO.: **75077**