

PLAN OF SUBDIVISION OF
 LOTS 17, 18 & 19, BLOCK 14, PLAN 796
DISTRICT LOT 932
 CARIBOO DISTRICT—BRITISH COLUMBIA

SCALE: 1" = 40'

NOTE: Bearings are astronomic, derived from the south boundary of Blocks 13 to 15, Plan 796, as shown on Plan 21047.

LEGEND: • OIP denotes an old iron pin found.
 • IP denotes an iron pin set.

RECEIVED

JUN 23 1975


B.C. ASSESSMENT
 AUTHORITY

22097

PLAN N^o _____

Deposited in the Land Registry
 Office at Prince George, B.C. this
 15 day of May, 1975.

E.T. SCHOOLEY
 Registrar

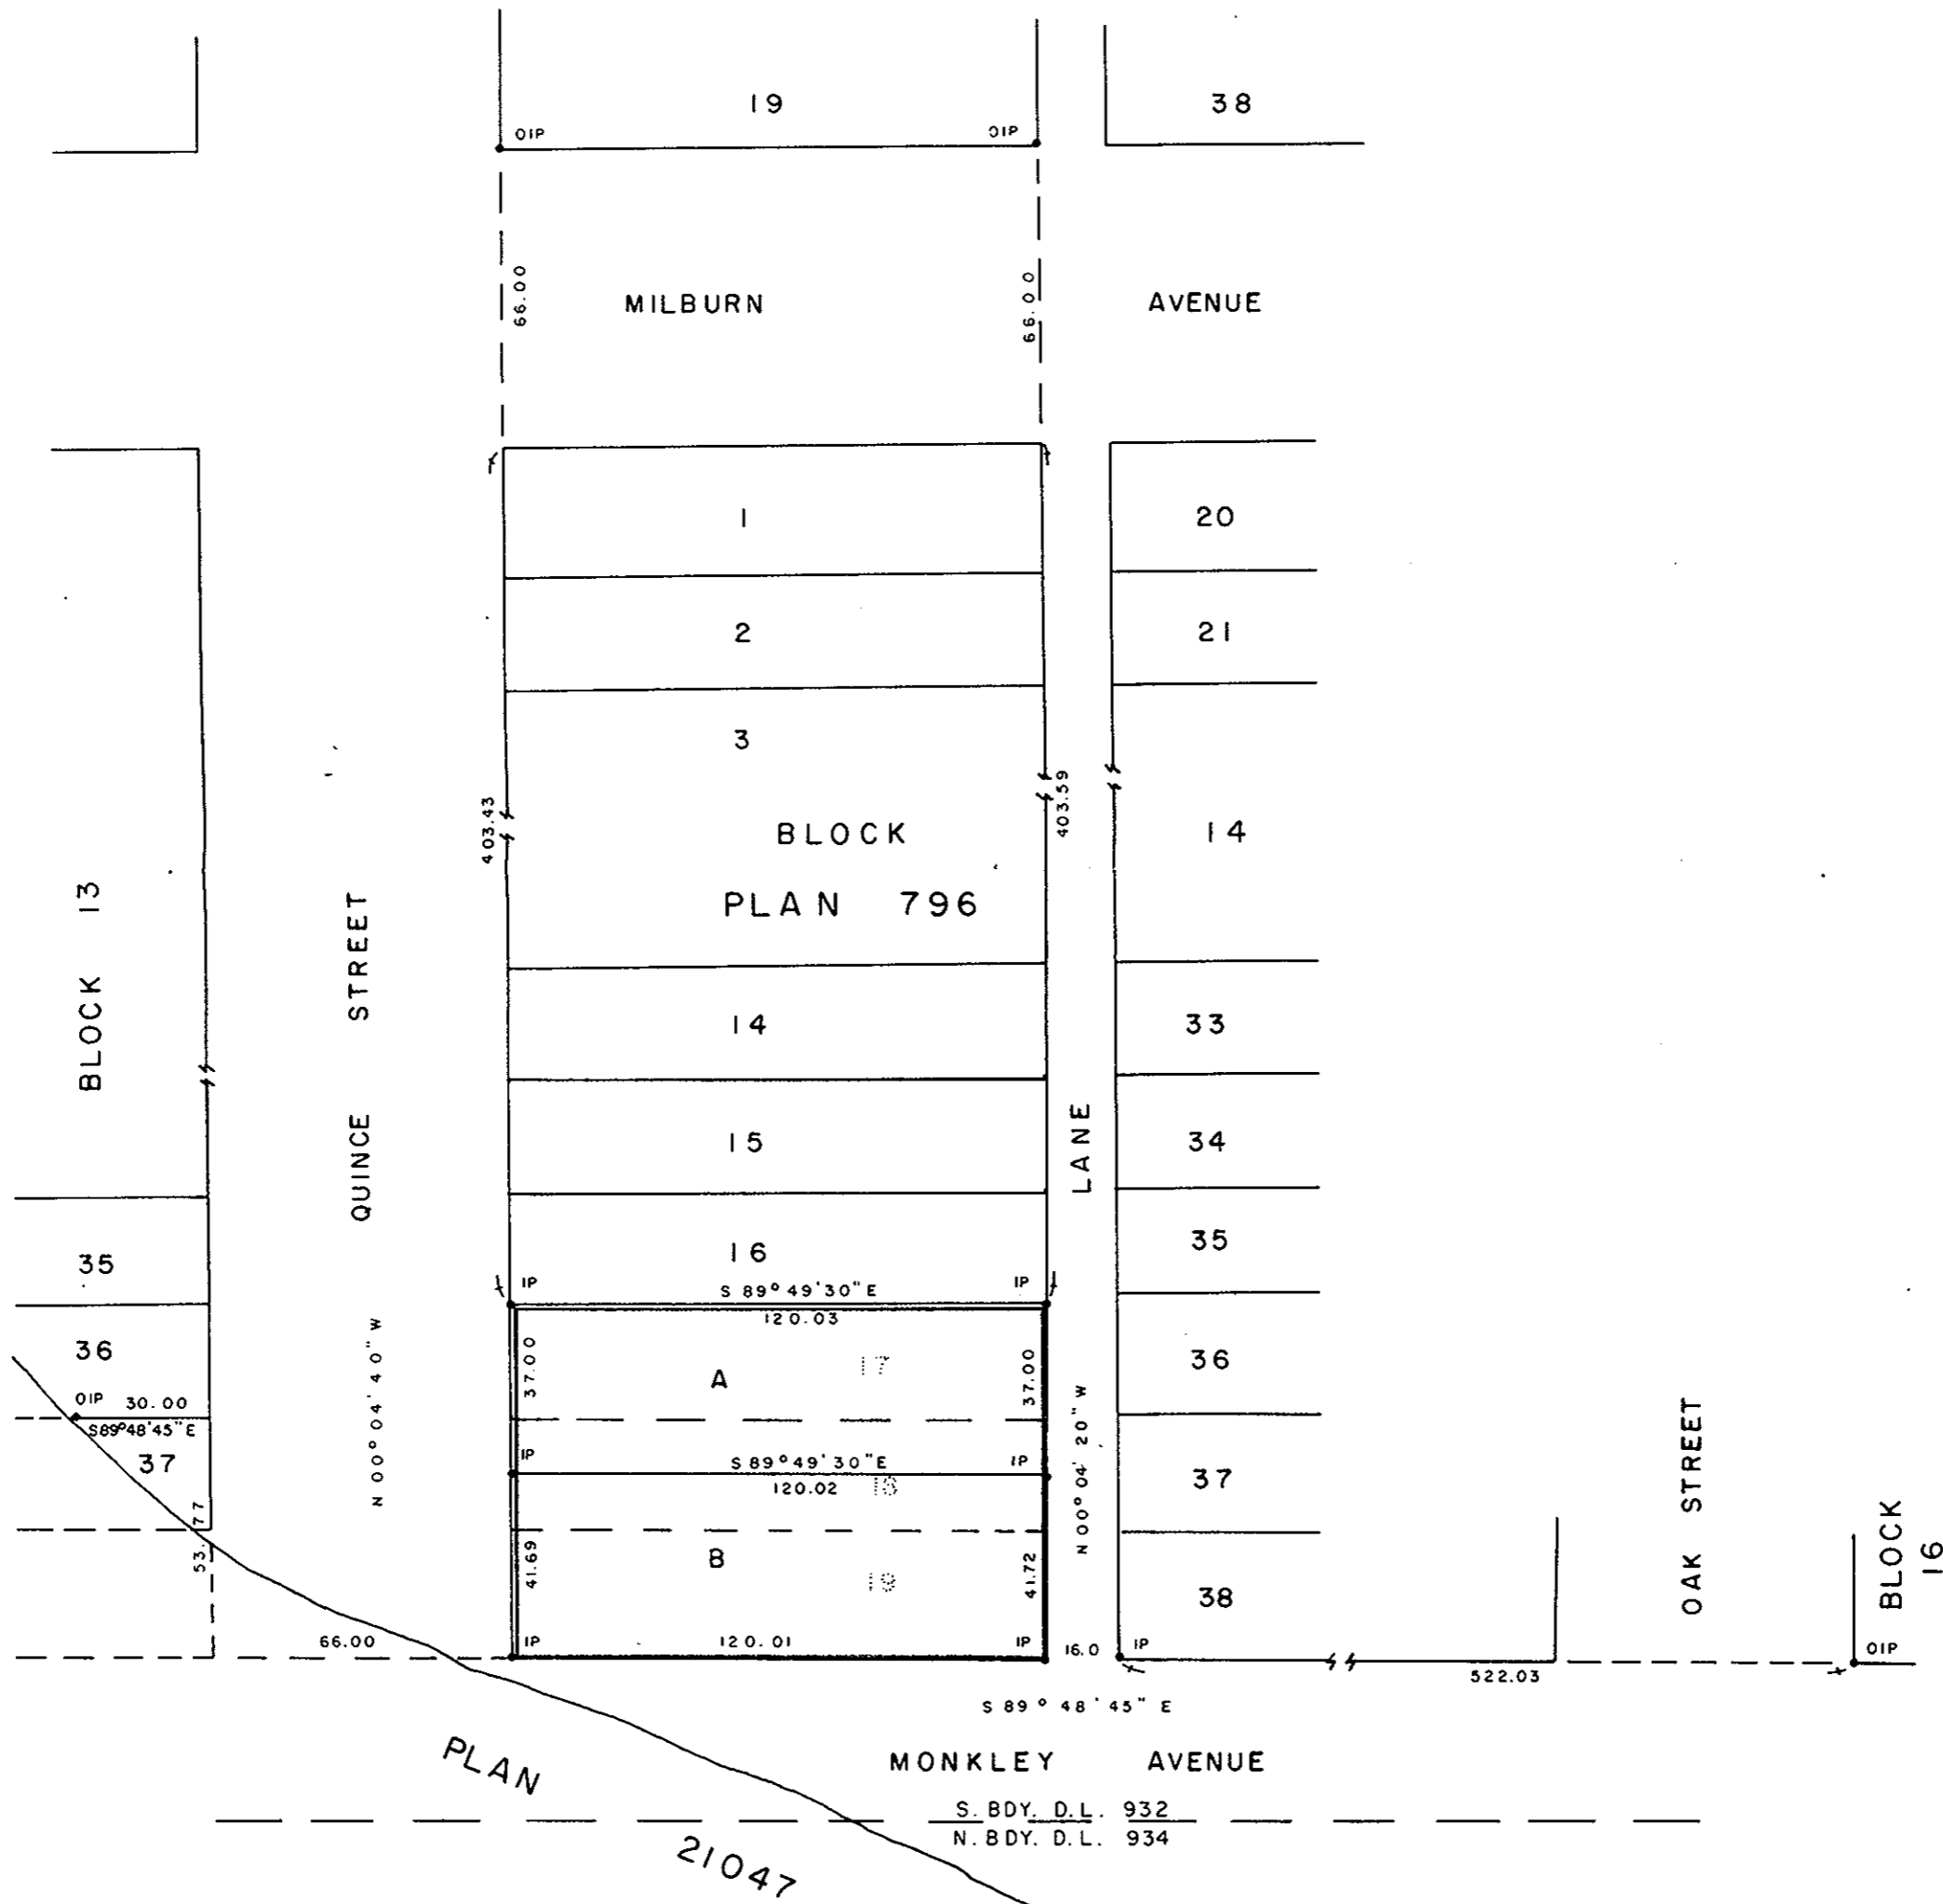

I, DONALD A. DUFFY of the City of Prince George, a British Columbia Land Surveyor, make oath and say that I was present at and did personally superintend the survey represented by this plan and that the survey and plan are correct. The said survey was completed on the 23rd day of April 1975.

[Signature]

 B.C.L.S.

Sworn before me this 24th day of April, 1975.

[Signature]

 A Commissioner for taking Affidavits
 for British Columbia.

Owner *[Signature]*

Witness *[Signature]*

Owner *[Signature]*
 President

Witness _____

Approved under the Land Registry Act
 this 8th day of May, 1975.

[Signature]
 Approving Officer, City of Prince George

This plan lies within the Fraser-Fort George
 Regional District.