

PLAN OF SUBDIVISION
OF PART OF N.W. 1/4
LOT 634
CARIBOO DISTRICT

Scale: 200ft = 1in.



PLAN No. **22101**
DEPOSITED IN THE LAND REGISTRY
OFFICE AT PRINCE GEORGE B.C. THIS
16. DAY OF MAY 1975.

E.T. SCHOOLEY.
REGISTRAR
per *LS*


RECEIVED
JUL 03 1975

B.C. ASSESSMENT
AUTHORITY

Bearings and distances derived from
Established N.W. 1/4 Lot 634 as shown on Plan 8488

N.W. 1/4

N.E. 1/4

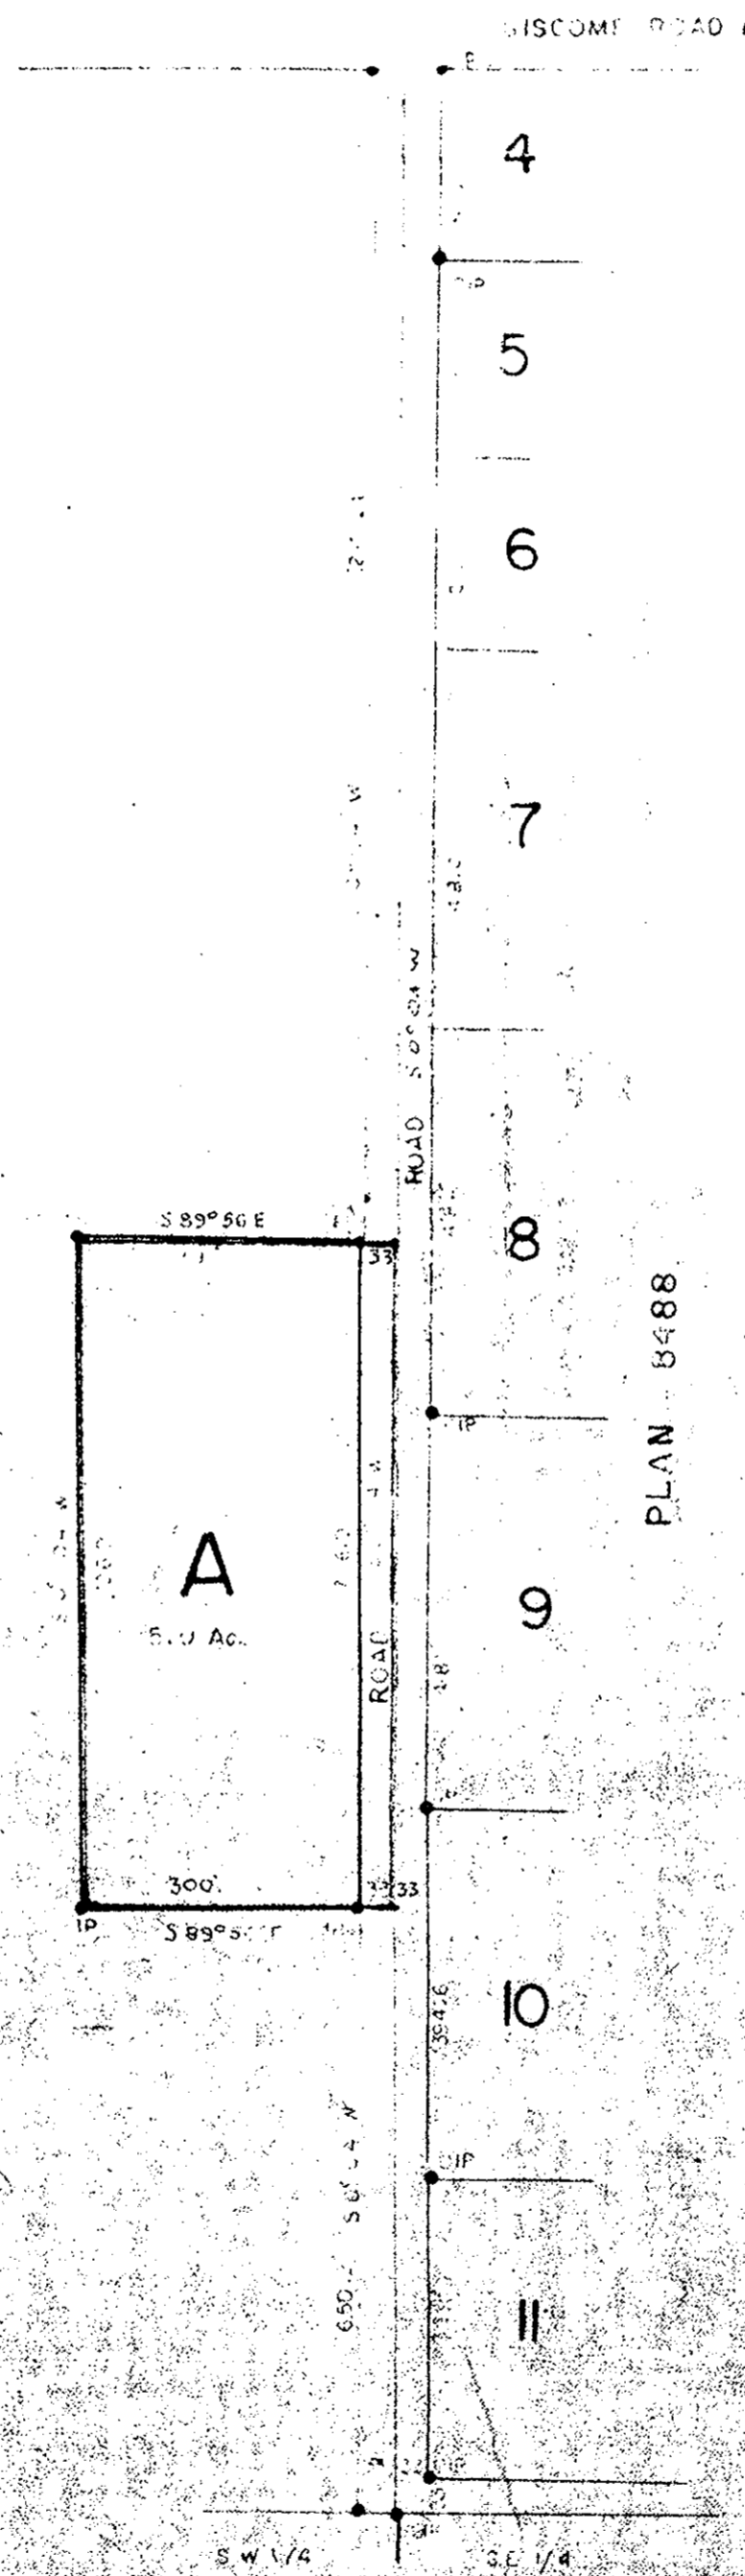

Old iron stakes shown • OIF
Iron stakes shown • IF

[Handwritten signature]
OWNER

[Handwritten signature]
WITNESS

APPROVED UNDER THE LAND REGISTRY ACT
THIS 17th DAY OF MAY 1963

[Handwritten signature]
Deputy Registrar

Reapproved Apr 29, 1975

[Handwritten signature]

Deputy Registrar

Deputy Registrar

J.A.F. Campbell of City of Prince George a British Columbia land surveyor
make oath and say that I was present and did personally superintend the
survey represented by this plan and that the survey and plan are correct.
The said survey was completed on the 27th day of April 1963.

Sworn before me
this 27th day of April 1963

[Handwritten signature]

[Handwritten signature]
A. Commissioner for taking oaths
for Prov. of British Columbia