

PLAN OF SUBDIVISION OF  
 LOTS 1, 2, 3, 4, 20, 21, 22 & 23, BLOCK 13  
 AND LOTS 1, 2, 3 & 4, BLOCK 14, PLAN 796  
 DISTRICT LOT 932  
 CARIBOO DISTRICT - BRITISH COLUMBIA



PLAN No. 22118  
 Deposited in the Land Registry  
 Office at Prince George, B.C. this  
29th day of MAY, 1975

SCALE: 1" = 40'

"E.T. SCHOOLES"  
 Registrar *[Signature]*

NOTE: Bearings are astronomic, derived from the south  
 boundary of Milburn Avenue, as shown on Plan 22117

LEGEND: • OIP denotes an old iron pin found.  
 • IP denotes an iron pin set.

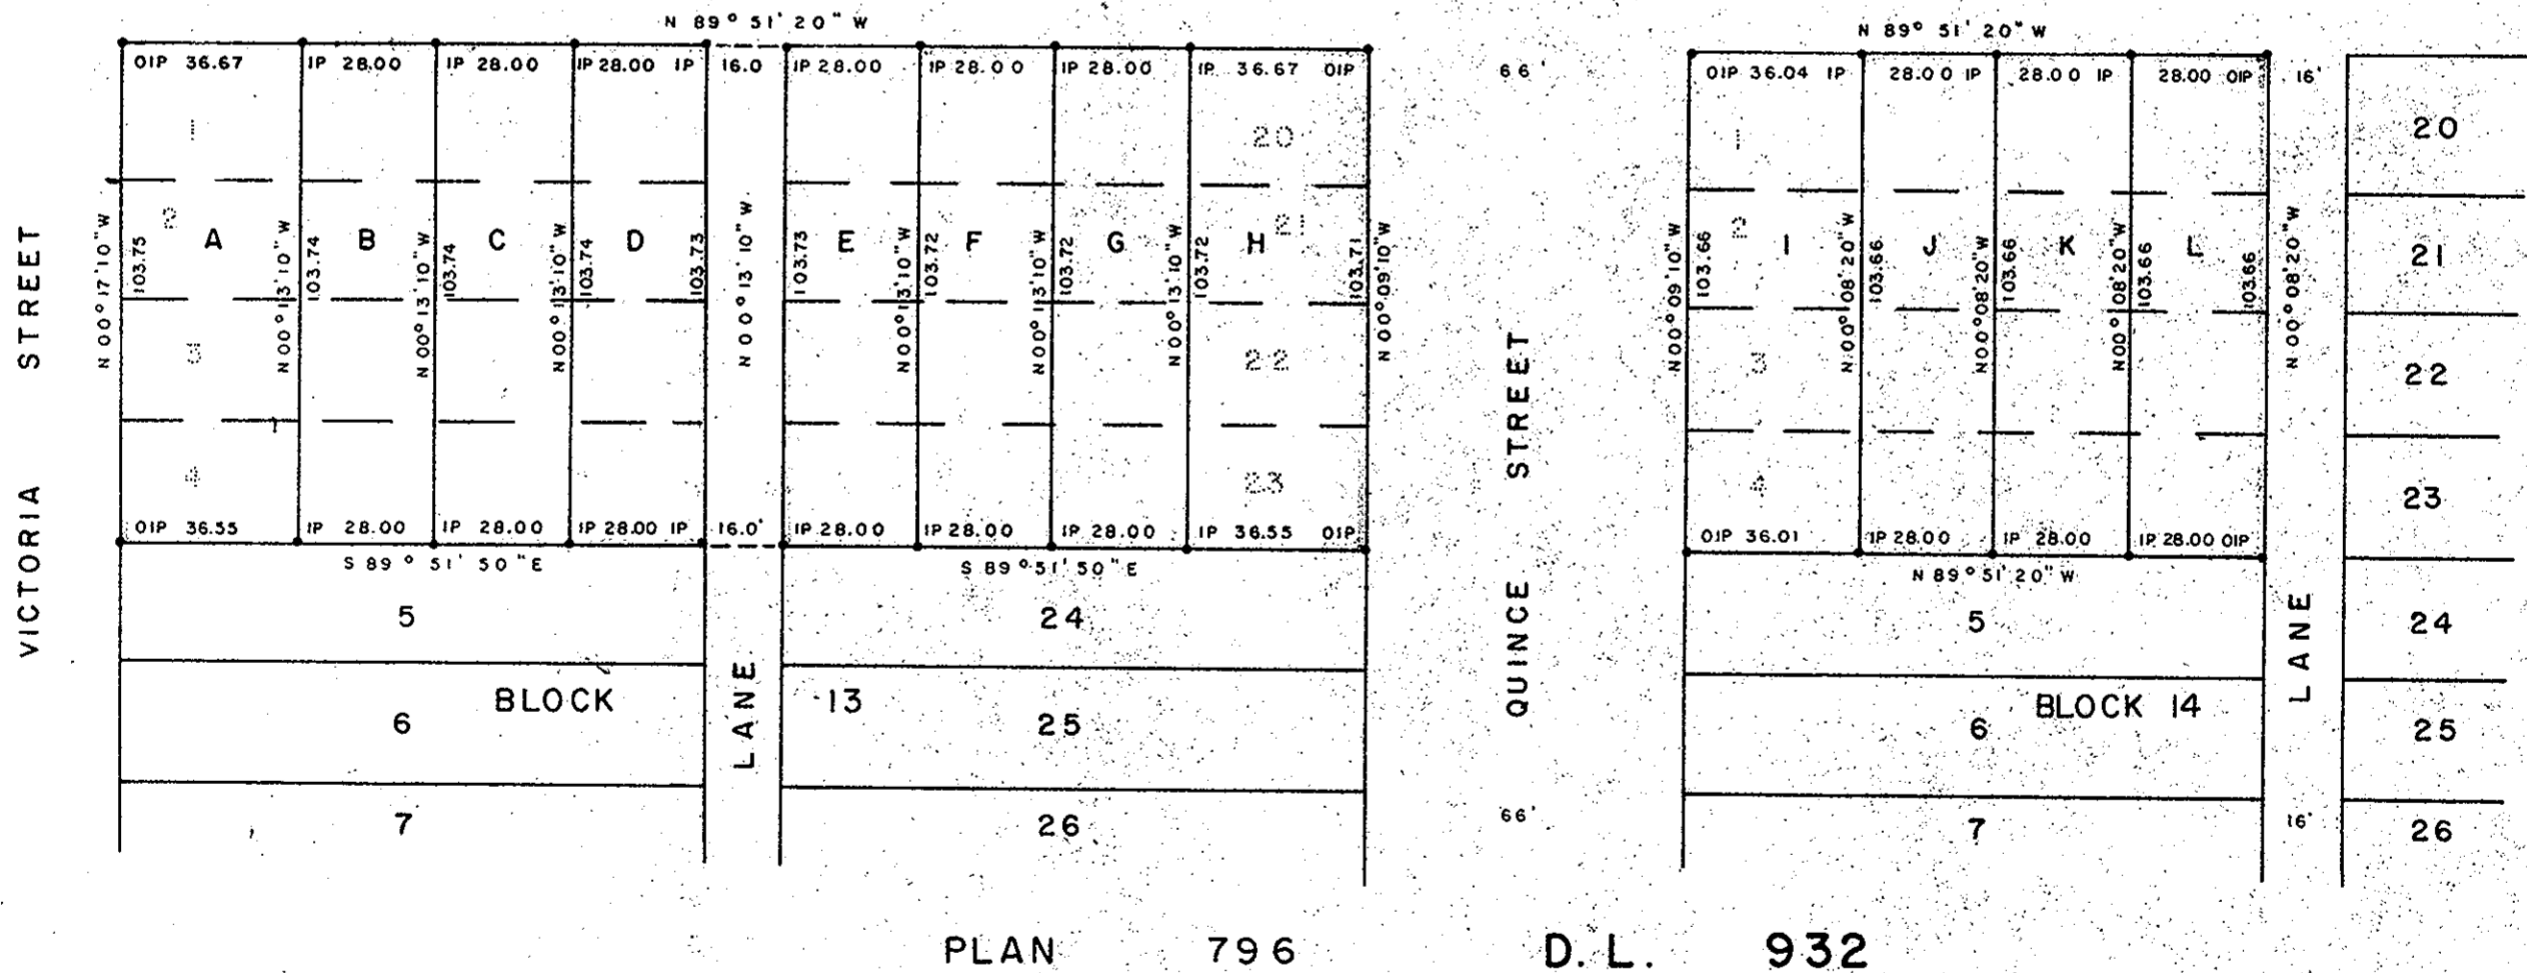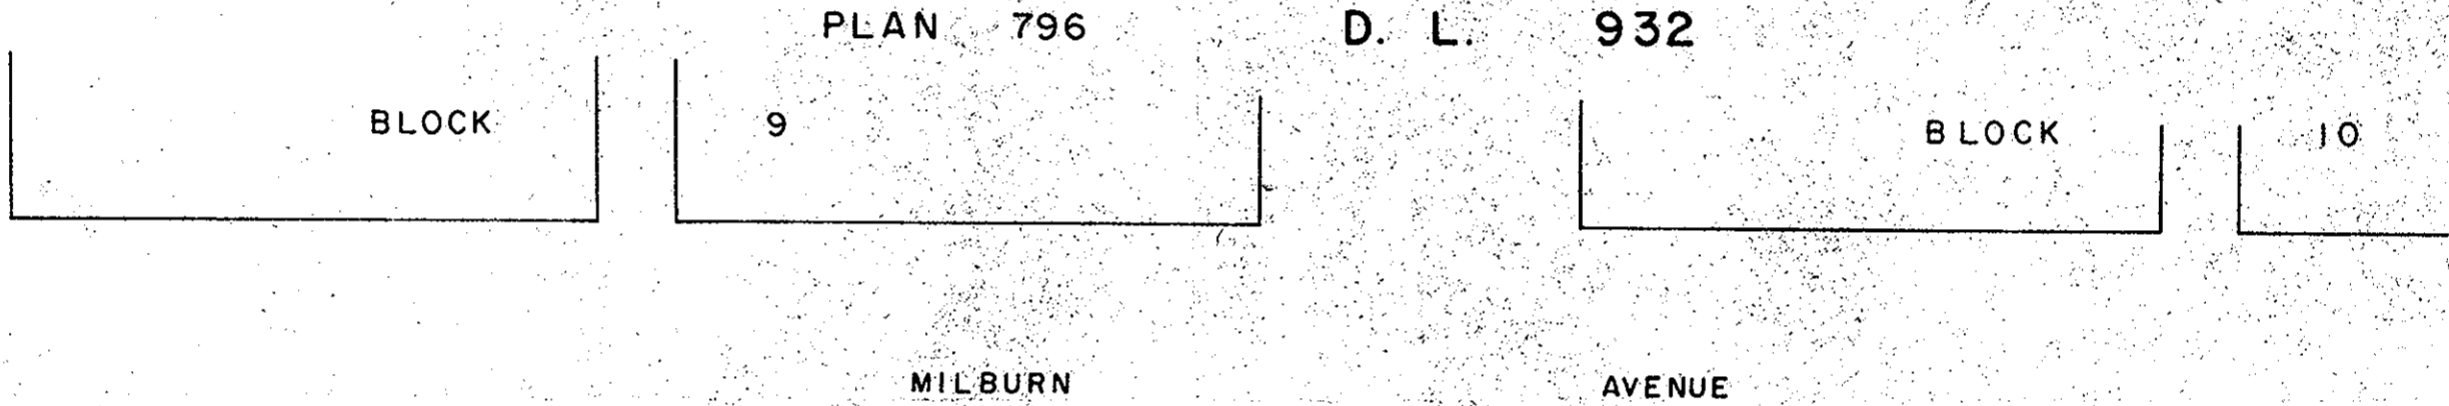

I, DONALD A. DUFFY of the City of Prince George,  
 a British Columbia Land Surveyor, make oath and say  
 that I was present at and did personally superintend  
 the survey represented by this plan and that the survey  
 and plan are correct. The said survey was completed  
 on the 14th day of MAY, 1975.

BELLAMY DEVELOPMENT LIMITED

*James R Bellamy - Pres.*

Approved under the Land Registry Act  
 this 28th day of MAY, 1975

*[Signature]*  
 Approving Officer, City of Prince George