

Rec. # 9.22200-100

D. L. 2422
3
Plan
20393

S.E. 1/4
D.L. 2422

RECEIVED
JUN 23 1975

Copy sent to
records June 23/75

B.C. ASSESSMENT
AUTHORITY


PLAN NO.: 22128
Deposited in the Land Registry Office
at Prince George this 9. day of JUNE 1975.

E.T. SCHOOLEY
Registrar

13 1/2 77 1/2
15 22 1/2
20 1/2
5
15 1/2
7 1/2

PLAN of SUBDIVISION
of PART of LOT 4,
PLAN 20279, D.L. 2423
CARIBOO DISTRICT

Scale: 1" = 200'

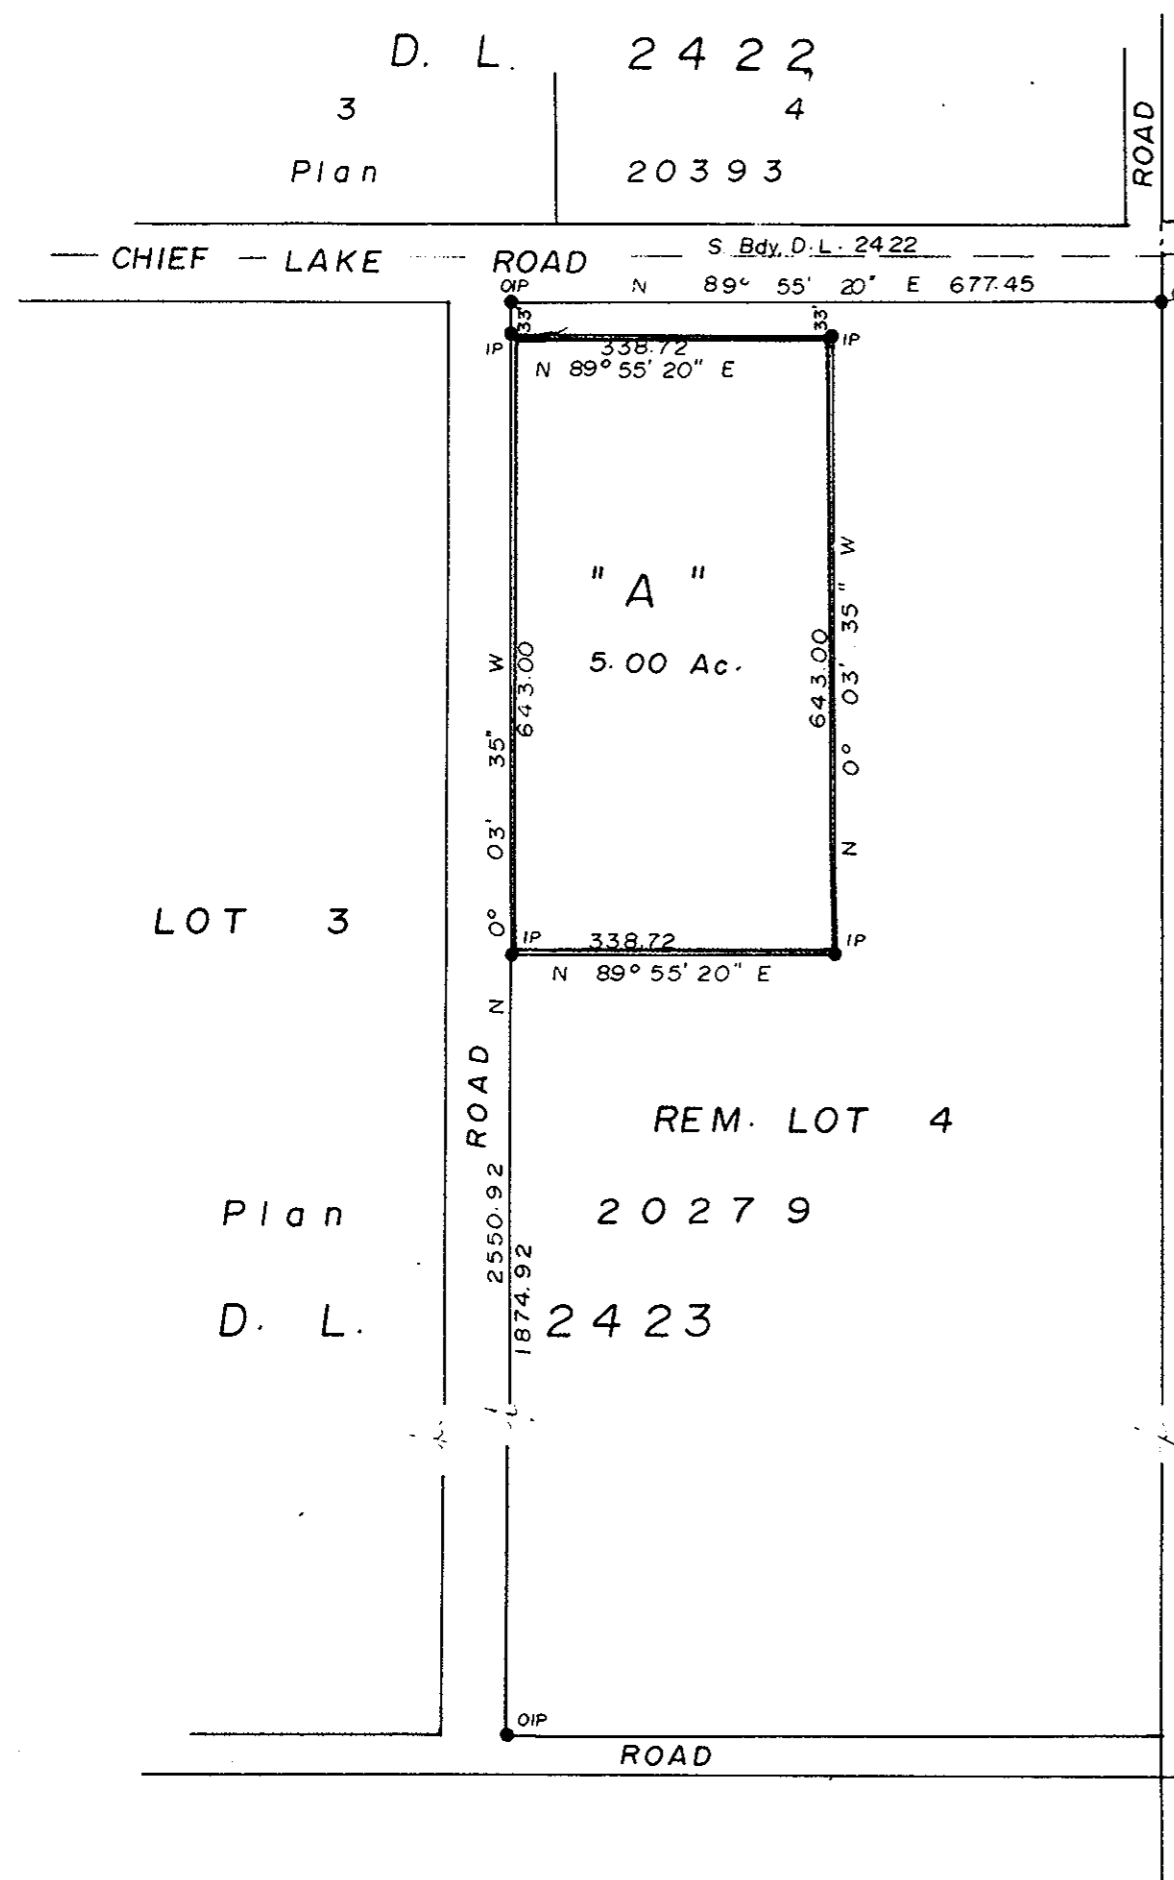

N.E. 1/4, D.L. 2423



Bearings are astronomic, derived from
Plan 20279.

- IP..... Standard Iron Post.
- OIP..... Old Iron Post.

I, D. KEOWN of the City of Prince George
British Columbia Land Surveyor make oath and
say that I was present at and did personally
superintend the survey represented by this plan
and that the survey and plan are correct.
The said survey was completed on
the 13 day of MAY 1975

Approved under the Land Registry Act
this 22nd day of MAY 1975

Dale C. Keown
D. KEOWN, B.C.L.S.

C. E. Olt
Approving Officer -
City of Prince George

Sworn before me at Prince George
this 14th day of May 1975

Owners *Mrs. R. Gagnon*
R. Gagnon
Witness *C. E. Olt*

[Signature]
A Commissioner for taking affidavits
for British Columbia

This plan lies within the Fraser-
Fort George Regional District.

McWILLIAM - WHYTE - GOBLE & ASSOCIATES
B.C. LAND SURVEYORS
PRINCE GEORGE - KAMLOOPS - SMITHERS
REF. NO. 75034 (2423)