

PLAN of SUBDIVISION
of LOT 65, PLAN 20829,
D.L. 2610, CARIBOO DISTRICT

SCALE: 1" = 20'


RECEIVED
JUN 23 1975

22135

B.C. ASSESSMENT
AUTHORITY

PLAN NO.: _____
Deposited in the Land Registry Office
at Prince George this 16 day of JUNE 1975.

E.T. SCHOOLEY
Registrar

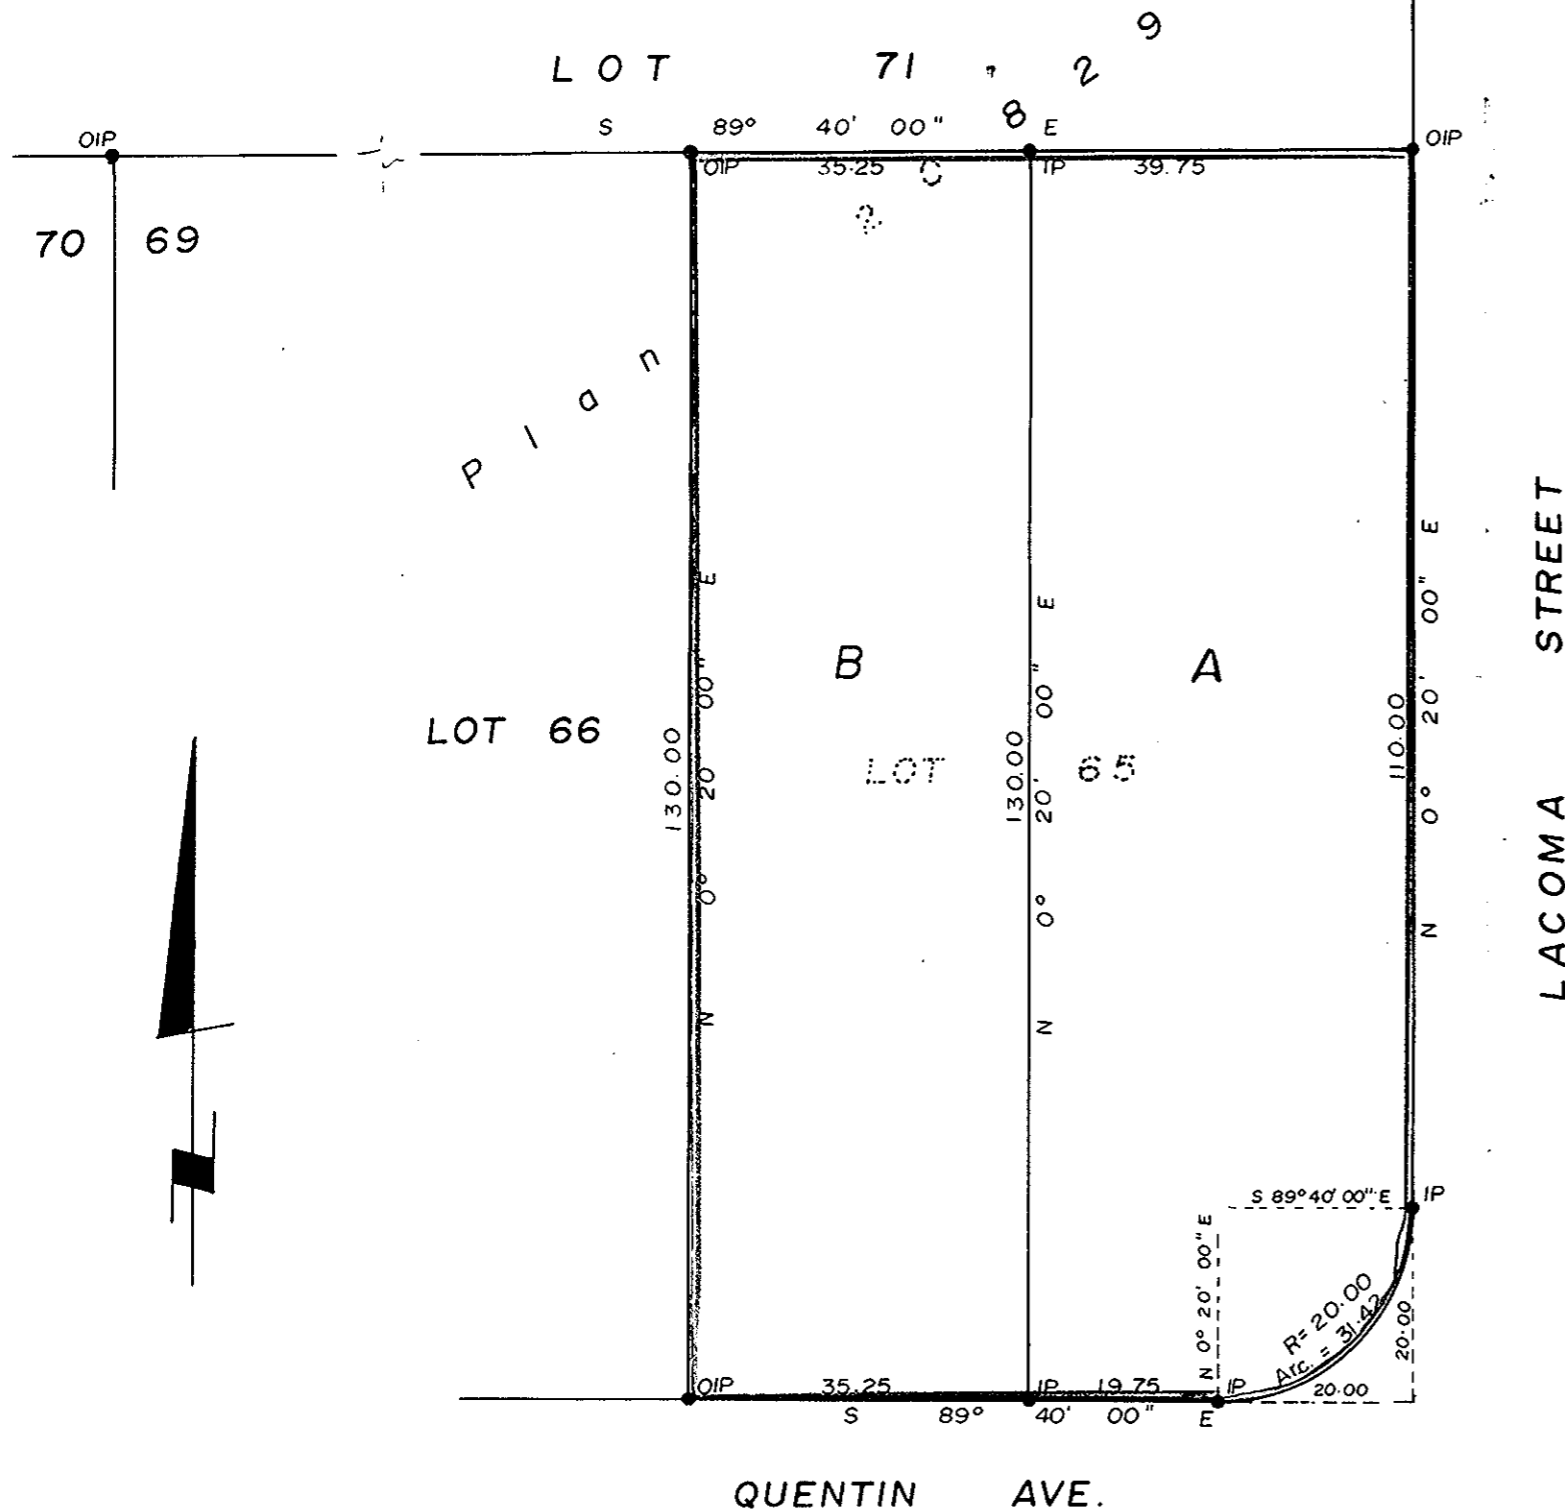

BEARINGS ARE ASTRONOMIC, DERIVED
FROM PLAN 20829

- IP..... Standard Iron Post.
- OIP..... Old Iron Post.

Approved under the Land Registry Act
on the 22nd day of MAY 1975

[Signature]
Approving Officer
City of Prince George

I, D. KEOWN of the City of Prince George
British Columbia Land Surveyor make oath and
say that I was present at and did personally
superintend the survey represented by this plan
and that the survey and plan are correct.
The said survey was completed on
the 12 day of MAY 1975

[Signature]
D. KEOWN, B.C.L.S.

Owner JOHN & BENNIE HOLDINGS
LTD.

Sworn before me at Prince George
this 12th day of May 1975

Per: *[Signature]*
Witness *[Signature]*
Secretary

[Signature]
A Commissioner for taking affidavits
for British Columbia

This plan lies within the Fraser-
Fort George Regional District.

McWILLIAM - WHYTE - GOBLE & ASSOCIATES
B.C. LAND SURVEYORS
PRINCE GEORGE - KAMLOOPS - SMITHERS

REF. NO.: 75084 (2610)