


PLAN of SUBDIVISION
of PART of N.E. 1/4 (D.D. 1597 F)
D. L. 1589
CARIBOO DISTRICT

Scale: 1" = 200'

PLAN NO.: 22 142
DEPOSITED IN THE LAND REGISTRY OFFICE AT
PRINCE GEORGE THIS 19th DAY OF JUNE 1975.

E.T. SCHOOLEY
REGISTRAR

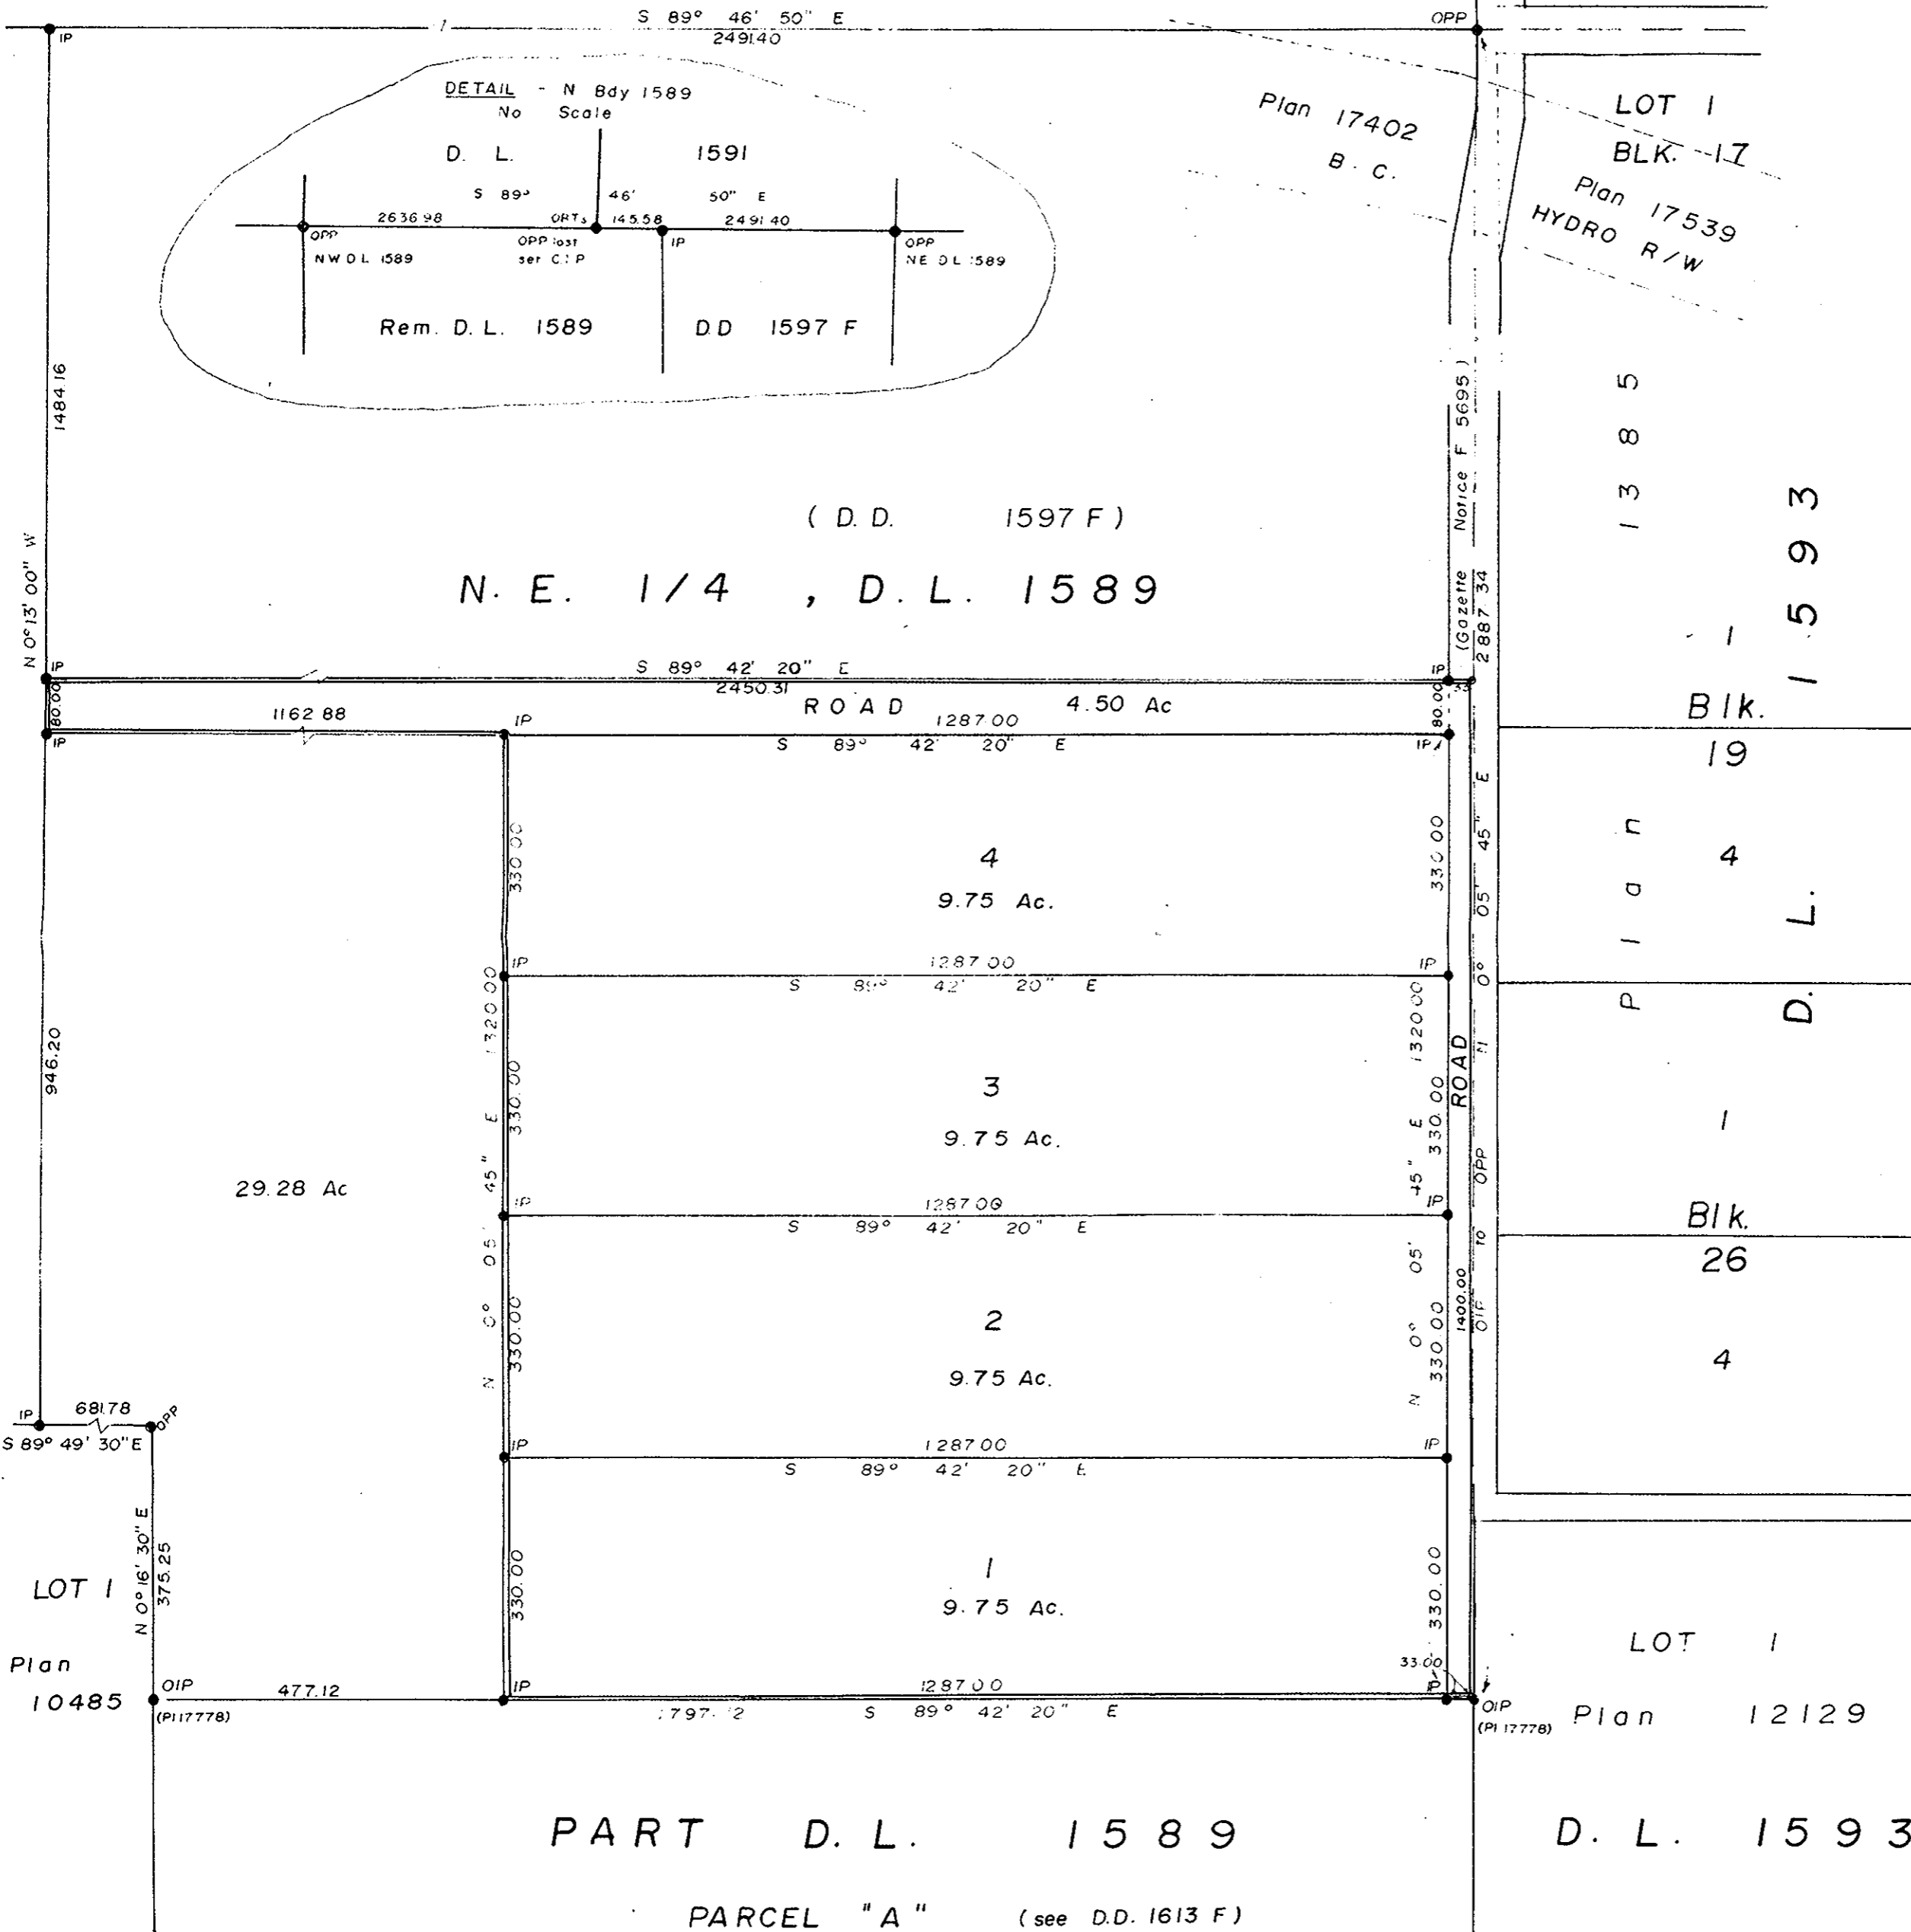

I, D. KEOWN, OF THE CITY OF PRINCE GEORGE,
BRITISH COLUMBIA LAND SURVEYOR MAKE OATH AND SAY
THAT I WAS PRESENT AT AND DID PERSONALLY SUPERINTEND
THE SURVEY REPRESENTED BY THIS PLAN, AND THAT THE
SURVEY AND PLAN ARE CORRECT. THE SAID SURVEY WAS
COMPLETED ON THE 26th DAY OF MAY 1975

BEARINGS ARE A TRUE MAG. AND ARE DERIVED FROM
POSTING PLAN 17778.

APPROVED UNDER THE LAND REGISTRY ACT
THIS 30th DAY OF JUNE 1975

D. Keown
D. KEOWN, B.C.L.S.

- C.C.P. STANDARD CONCRETE POST
- I.P. STANDARD IRON POST
- C.P. STANDARD CAPPLED IRON POST
- F.P. STANDARD IRON POST
- BT BEARING TREE
- D. DENOTING OLD

THIS PLAN LIES WITHIN THE FRASER -
FORT GEORGE REGIONAL DISTRICT.

C. R. O'Neil
APPROVING OFFICER

SWORN BEFORE ME AT PRINCE GEORGE,
THIS 26th DAY OF May 1975

J. Wilson
A COMMISSIONER FOR TAKING AFFIDAVITS
FOR BRITISH COLUMBIA

OWNER *J. C. Reynolds*
Agnes M. Reynolds
WITNESS *B. Brauhub*

McWILLIAM - WHYTE - GOBLE & ASSOCIATES
B.C. LAND SURVEYORS
KAMLOOPS - SMITHERS - PRINCE GEORGE

REF. NO.: 75101 (1589)