

PLAN OF RIGHT-OF-WAY THROUGH
 LOTS 31 & 32, PLAN 22076
DISTRICT LOT 754
 CARIBOO DISTRICT-BRITISH COLUMBIA

SCALE: 1" = 50'

NOTE: Bearings are astronomic, derived from the south boundary of Lot 31, Plan 22076.

LEGEND: • OIP denotes an old iron pin found.

PLAN N^o **22184**


Deposited in the Land Registry Office at Prince George, B.C. this 8 day of JULY, 1975.

E.T. SCHOOLEY
 Registrar

PER: *LS*

BOOK OF REFERENCE

PARCEL	AREA REQ'D
LOT 31, PLAN 22076	0.013 ACRE
LOT 32, PLAN 22076	0.013 ACRE

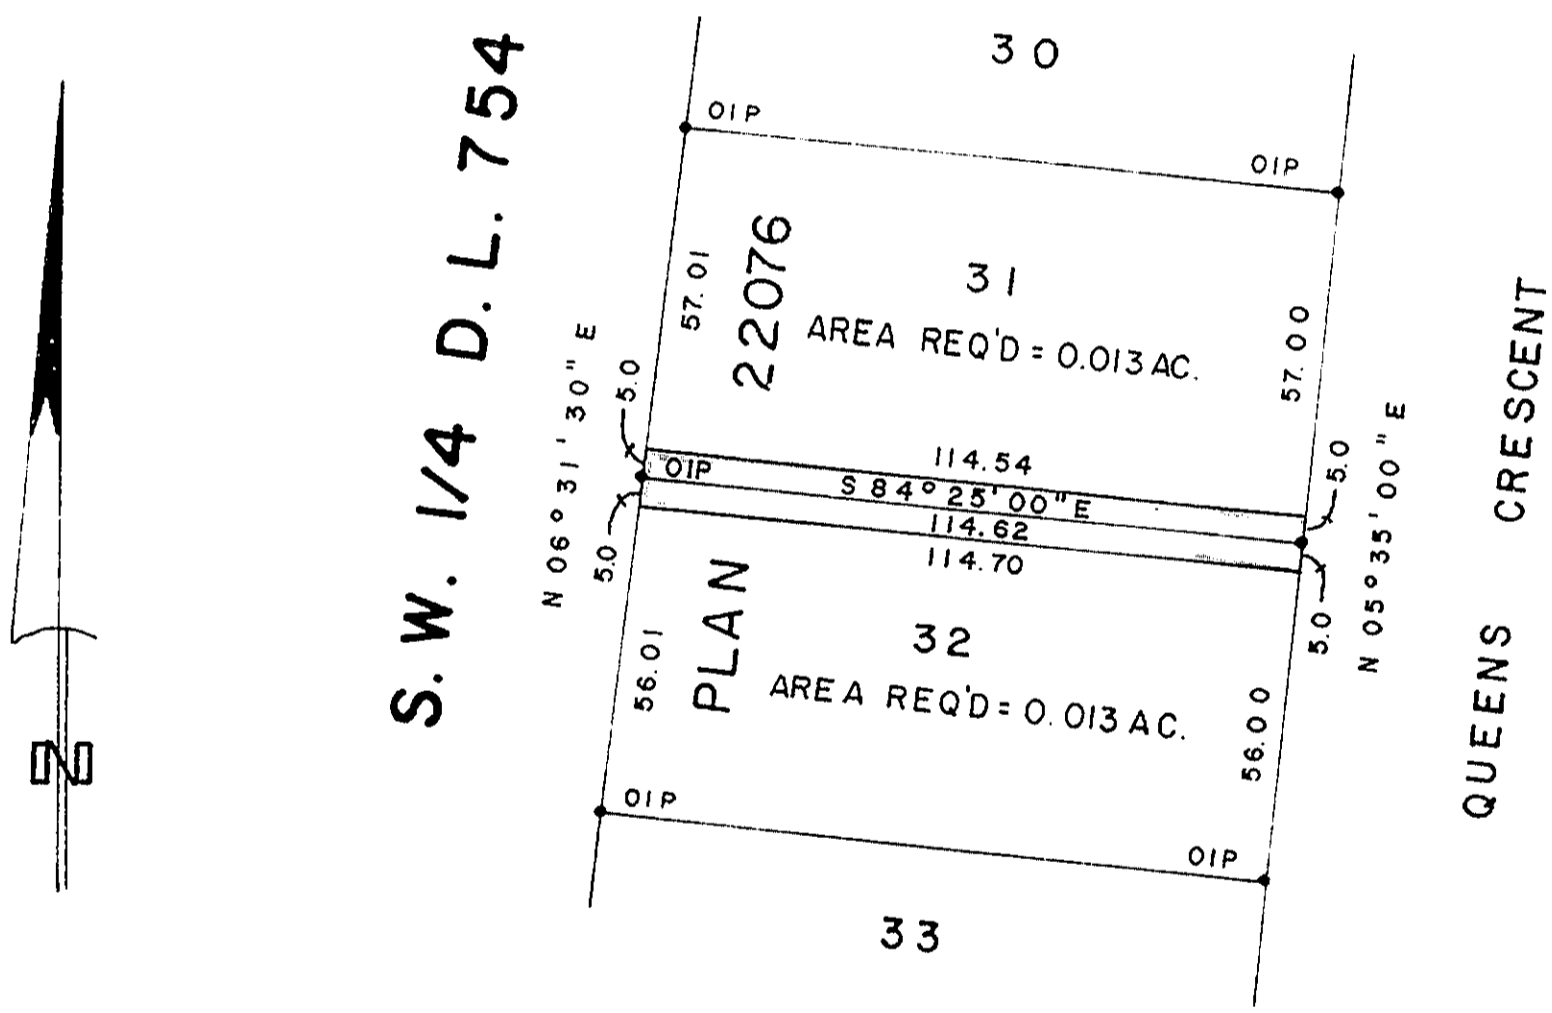

I, DONALD A. DUFFY of the City of Prince George, a British Columbia Land Surveyor, make oath and say that I was present at and did personally superintend the survey represented by this plan and that the survey and plan are correct. The said survey was completed on the 18 day of June, 1975.

[Signature]
 B.C.L.S.

Sworn before me this 27 day of JUNE, 1975

[Signature]
 A Commissioner for taking Affidavits for British Columbia.

This plan lies within the Fraser-Fort George Regional District.