

PLAN OF RIGHT-OF-WAY THROUGH
 LOT 18, PLAN 22076
DISTRICT LOT 754
 CARIBOO DISTRICT - BRITISH COLUMBIA

PLAN N^o **22189**

SCALE: 1" = 50'

Deposited in the Land Registry
 Office at Prince George, B.C. this
 11. day of JULY, 1975

NOTE: Bearings are astronomic, derived from the
 east boundary of Lot 18, Plan 22076.


E. T. SCHOOLEY
 Registrar

LEGEND: • OIP denotes an old iron pin found.

per: *G.*

BOOK OF REFERENCE

PARCEL	AREA REQ'D
LOT 18, PLAN 22076	0.015 ACRE

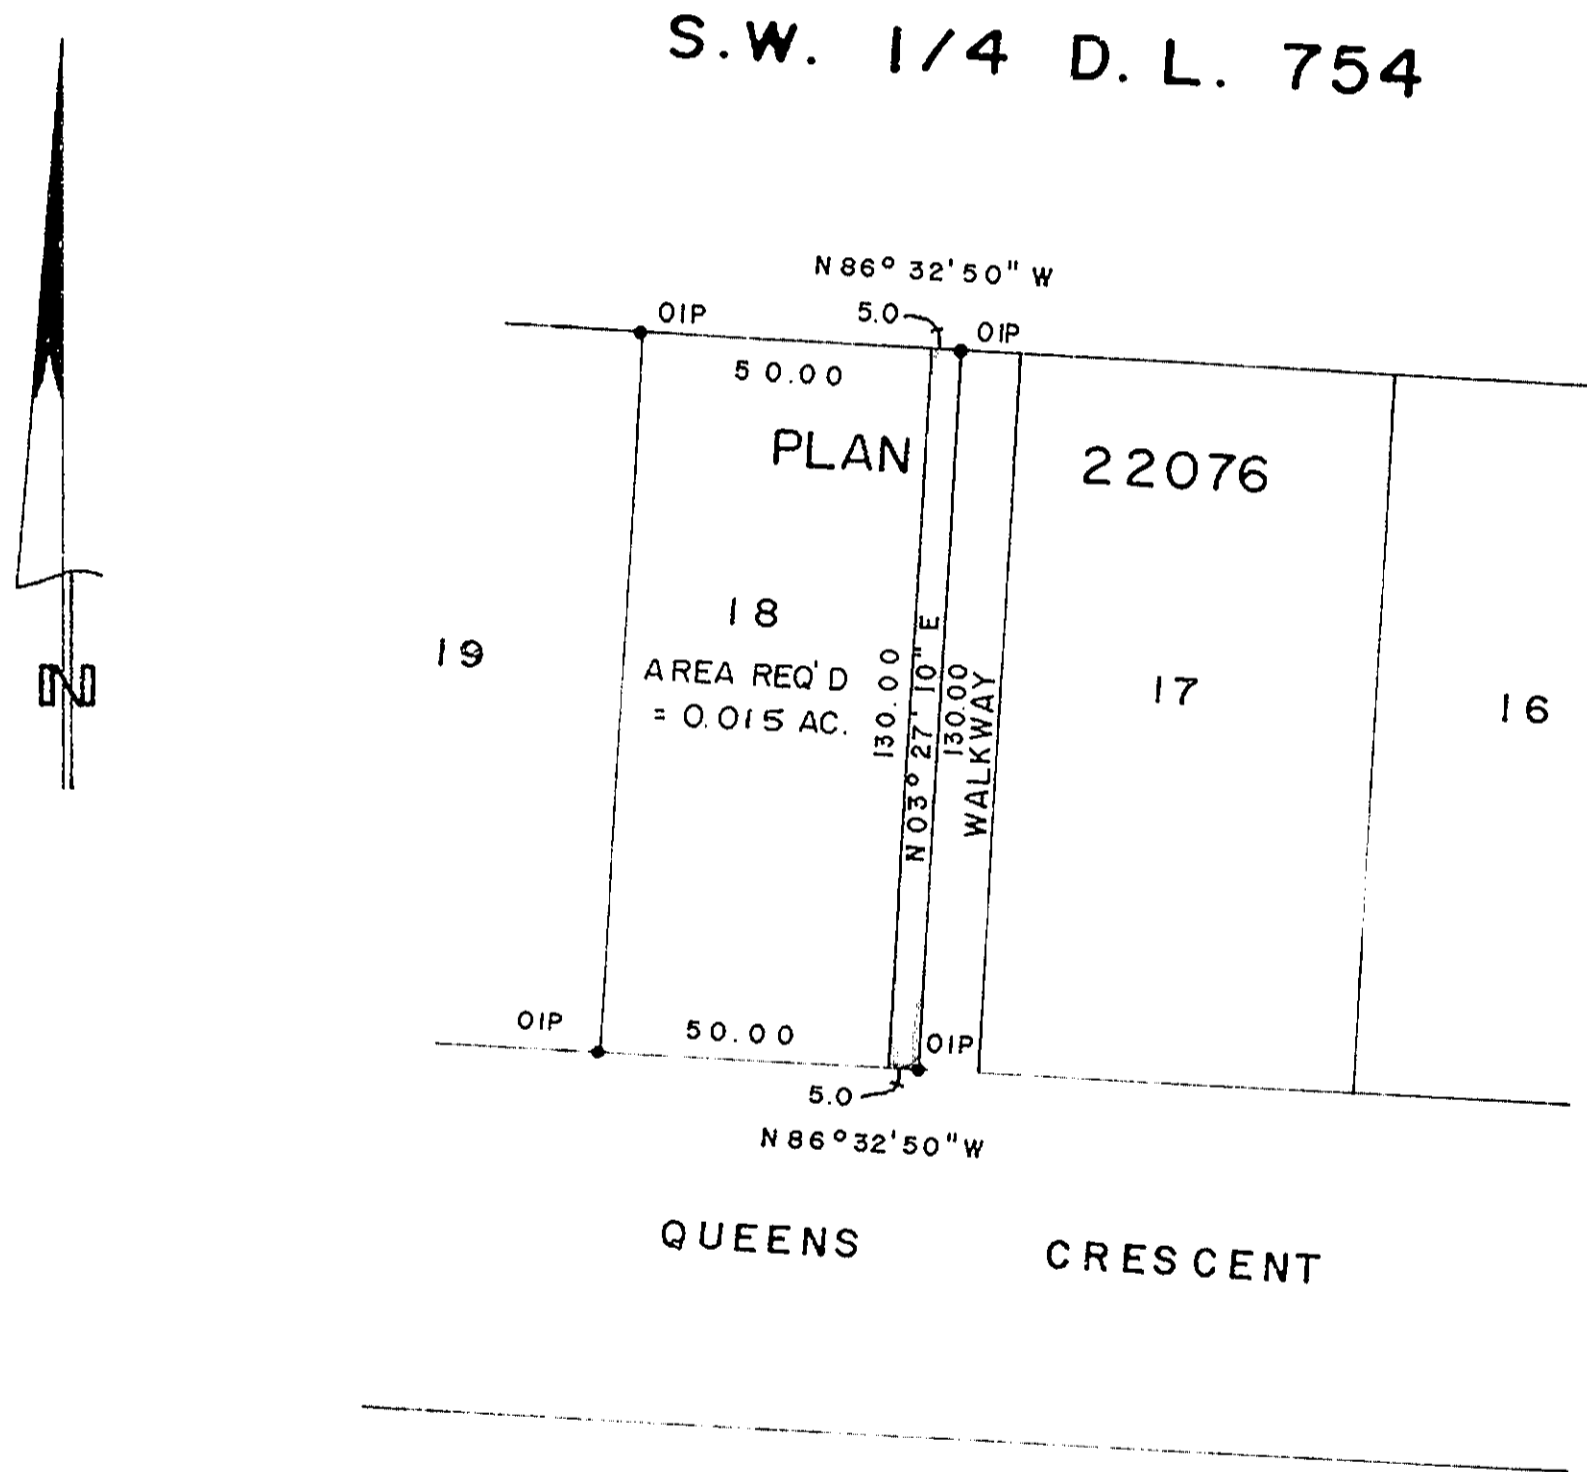

I, DONALD A. DUFFY of the City of Prince George,
 a British Columbia Land Surveyor, make oath and say
 that I was present at and did personally superintend
 the survey represented by this plan and that the survey
 and plan are correct. The said survey was completed
 on the 18 day of APRIL, 1975.

[Signature]
 B.C.L.S.

Sworn before me this 27
 day of JUNE, 1975

[Signature]
 A Commissioner for taking Affidavits
 for British Columbia.

This plan lies within the Fraser-Fort George
 Regional District.

W. D. USHER & ASSOCIATES
 LAND SURVEYORS
 PRINCE GEORGE - B.C.