

PLAN OF SUBDIVISION OF PART OF
 LOT A, PLAN 17869
DISTRICT LOT 4047
 CARIBOO DISTRICT—BRITISH COLUMBIA

SCALE: 1" = 50'


PLAN N^o 22203

NOTE: Bearings are astronomic, derived from the north boundary of Lot A, Plan 17869.

Deposited in the Land Registry Office at Prince George, B.C. this 21 day of JULY, 1975.

LEGEND: • OIP denotes an old iron pin found.
 • IP denotes an iron pin set.
 WT denotes witness.

E.T. SCHOOLEY
 Registrar

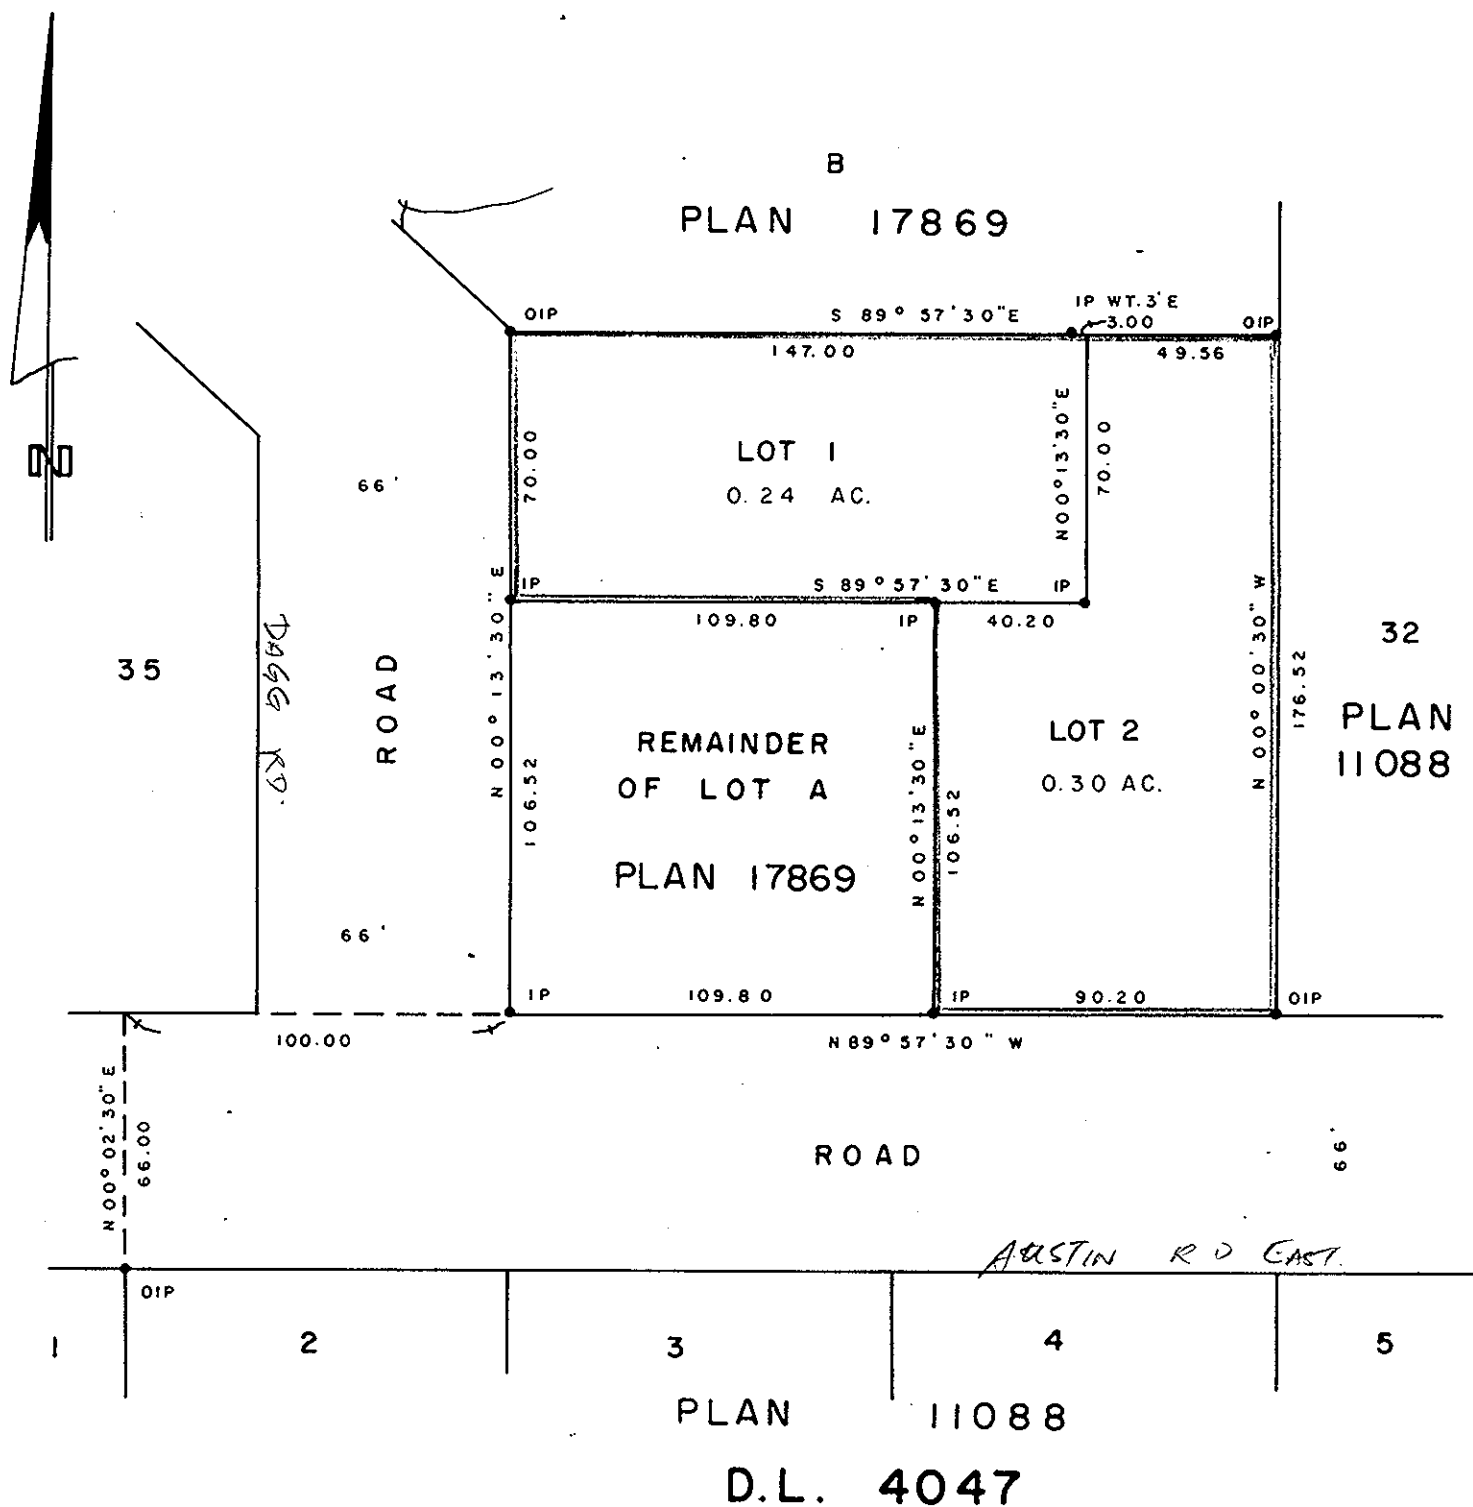

I, DONALD A. DUFFY of the City of Prince George, a British Columbia Land Surveyor, make oath and say that I was present at and did personally superintend the survey represented by this plan and that the survey and plan are correct. The said survey was completed on the 30 day of SEPT, 1974.

[Signature]
 B.C.L.S.

Sworn before me this 11 day of JULY, 1975

[Signature]
 A Commissioner for taking Affidavits for British Columbia.

Owner _____

Witness _____

Owner _____

Witness _____

Approved, under the Land Registry Act this 8th day of JULY, 1975.

[Signature]
 Approving Officer, Dept. of Highways.

This plan lies within the Fraser-Fort George Regional District.