

*Handwritten signature*

22213  
Deposited in the Land Registry  
Office at Prince George, B.C. this  
25th day of JULY 1975


*E.T. SCHOOLES*  
Registrar

PLAN OF SUBDIVISION OF PART OF  
BLOCK A, PLAN 1160  
DISTRICT LOT 4376  
CARIBOO DISTRICT - BRITISH COLUMBIA

SCALE: 1" = 200'

NOTE: Bearings are astronomic, derived from the north boundary  
of Block A, Plan 1160, D.L. 4376, as shown on Plan 20750

- LEGEND
- ⊙ OPCON denotes an old concrete monument found
  - OPP denotes an old pipe post found
  - OIP denotes an old iron pin found
  - IP denotes an iron pin set

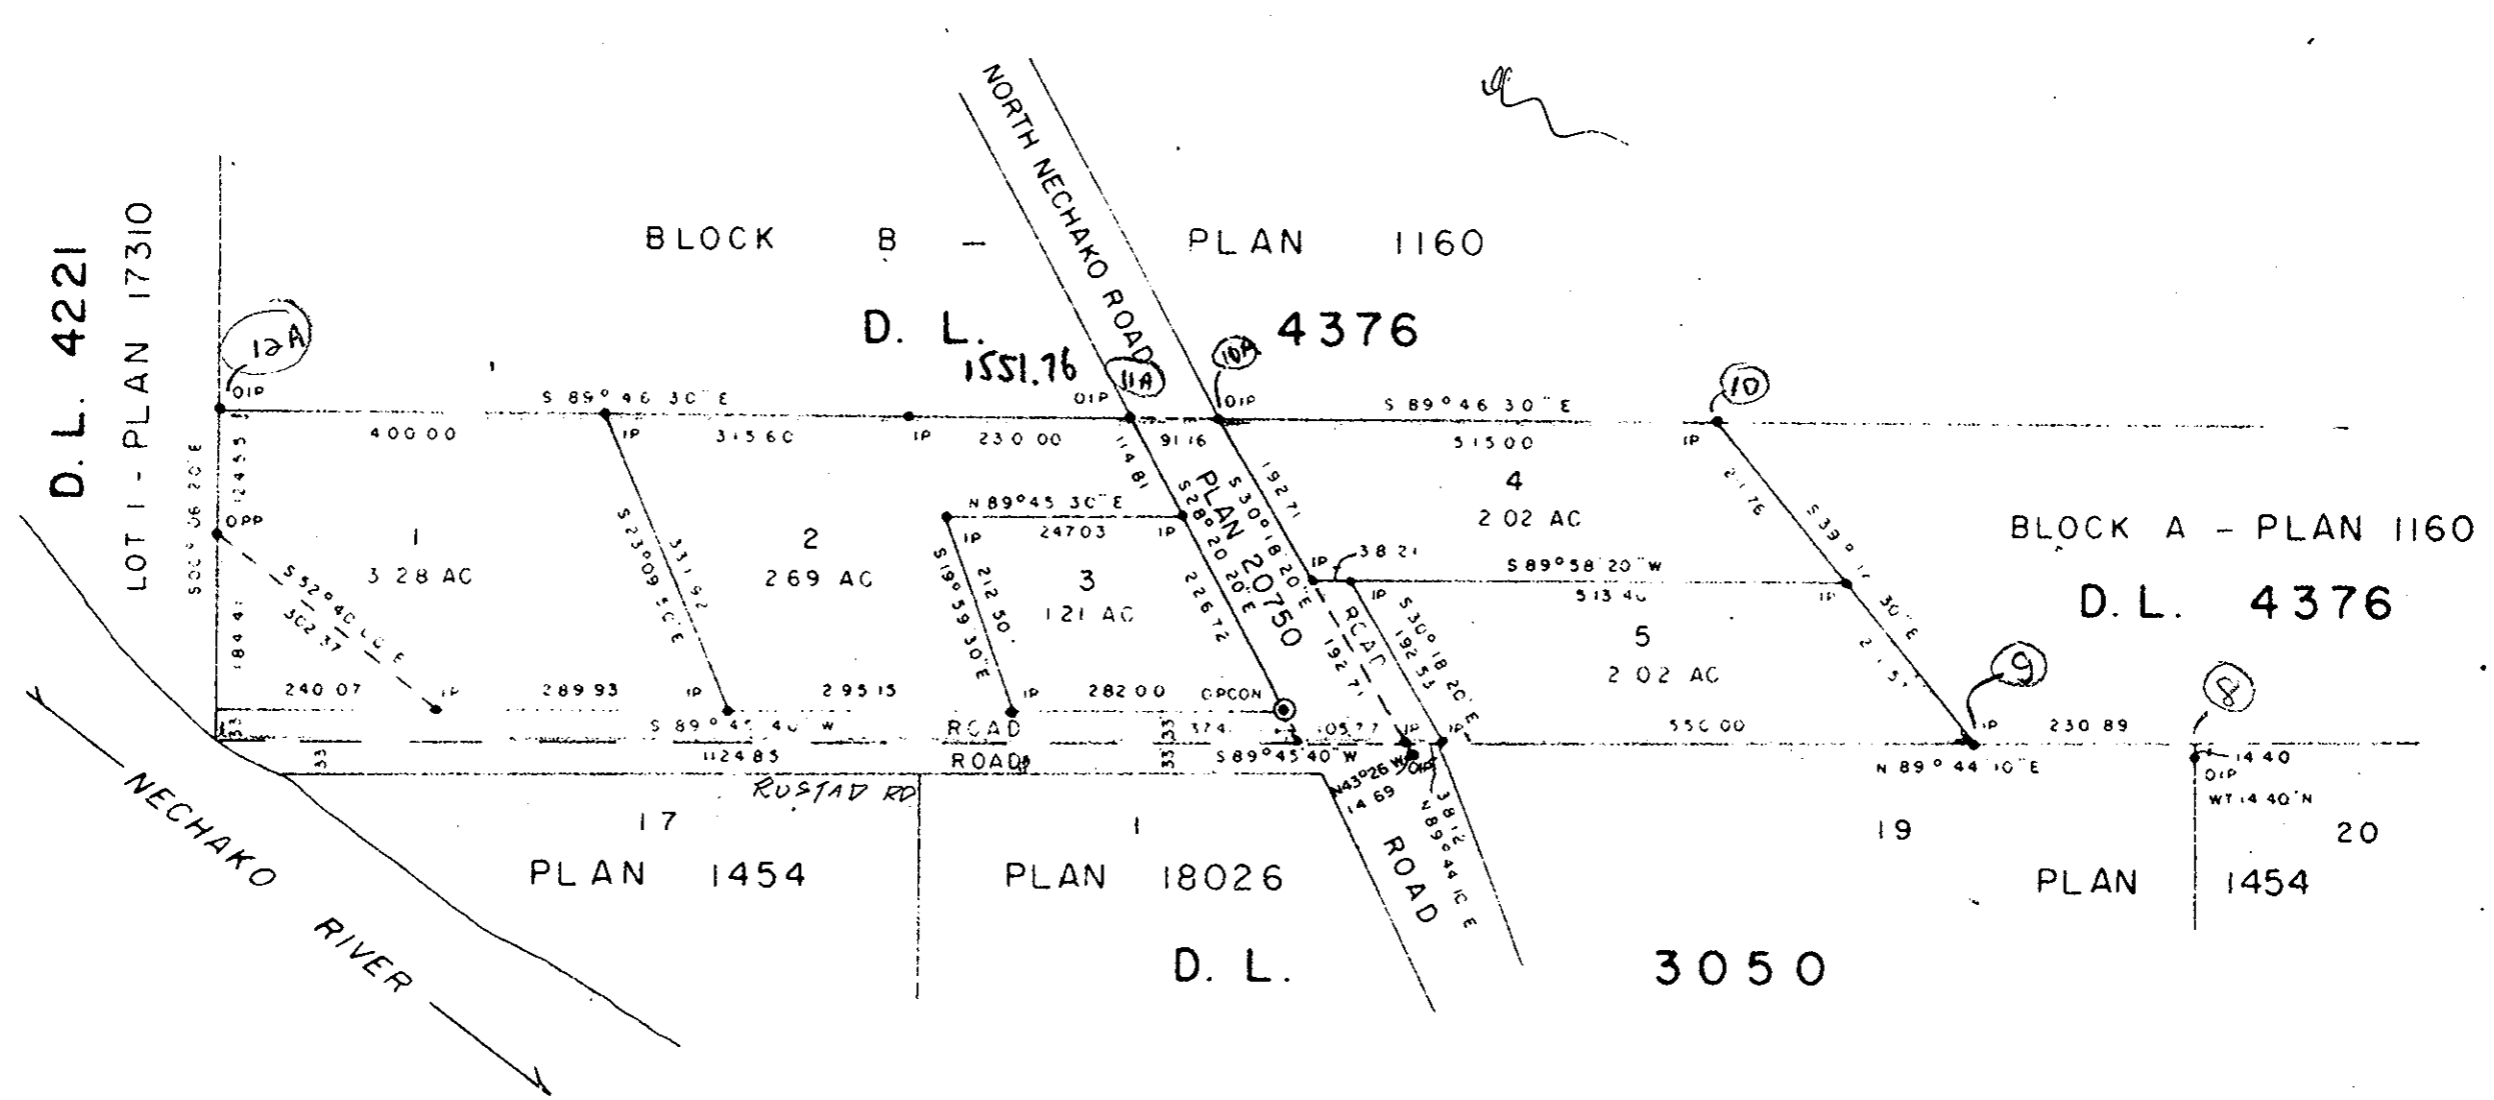

*Handwritten notes:*  
1160-1160  
4376  
17  
18

DONALD A. DUFFY  
I, DONALD A. DUFFY, being a duly qualified and sworn  
surveyor in the Province of British Columbia, do hereby  
certify that I was present at and did personally supervise  
the survey represented by this plan and that the survey  
and plan are correct. The said survey was completed  
on the 21st day of January, 1975.

NECHAKO SKYLINE LTD.

Approved under the Land Registry Act  
this 25th day of JULY 1975

*Signature*  
Approving Officer - City of Prince George

Sworn before me this 24  
day of FEBRUARY 1975

*Signature*  
A Commissioner for Taking Affidavits  
for British Columbia

This plan lies within the Fraser-Fort George  
Regional District