

2221


PLAN OF SUBDIVISION  
OF PART OF LOT 93, PLAN 20259,  
D.L. 2507, CARIBOO DISTRICT

SCALE : 1" = 100'

PLAN NO.: 22217

DEPOSITED IN THE LAND REGISTRY OFFICE AT  
PRINCE GEORGE THIS 25th DAY OF JULY 1975

"E.T. SCHODDES"  
REGISTRAR

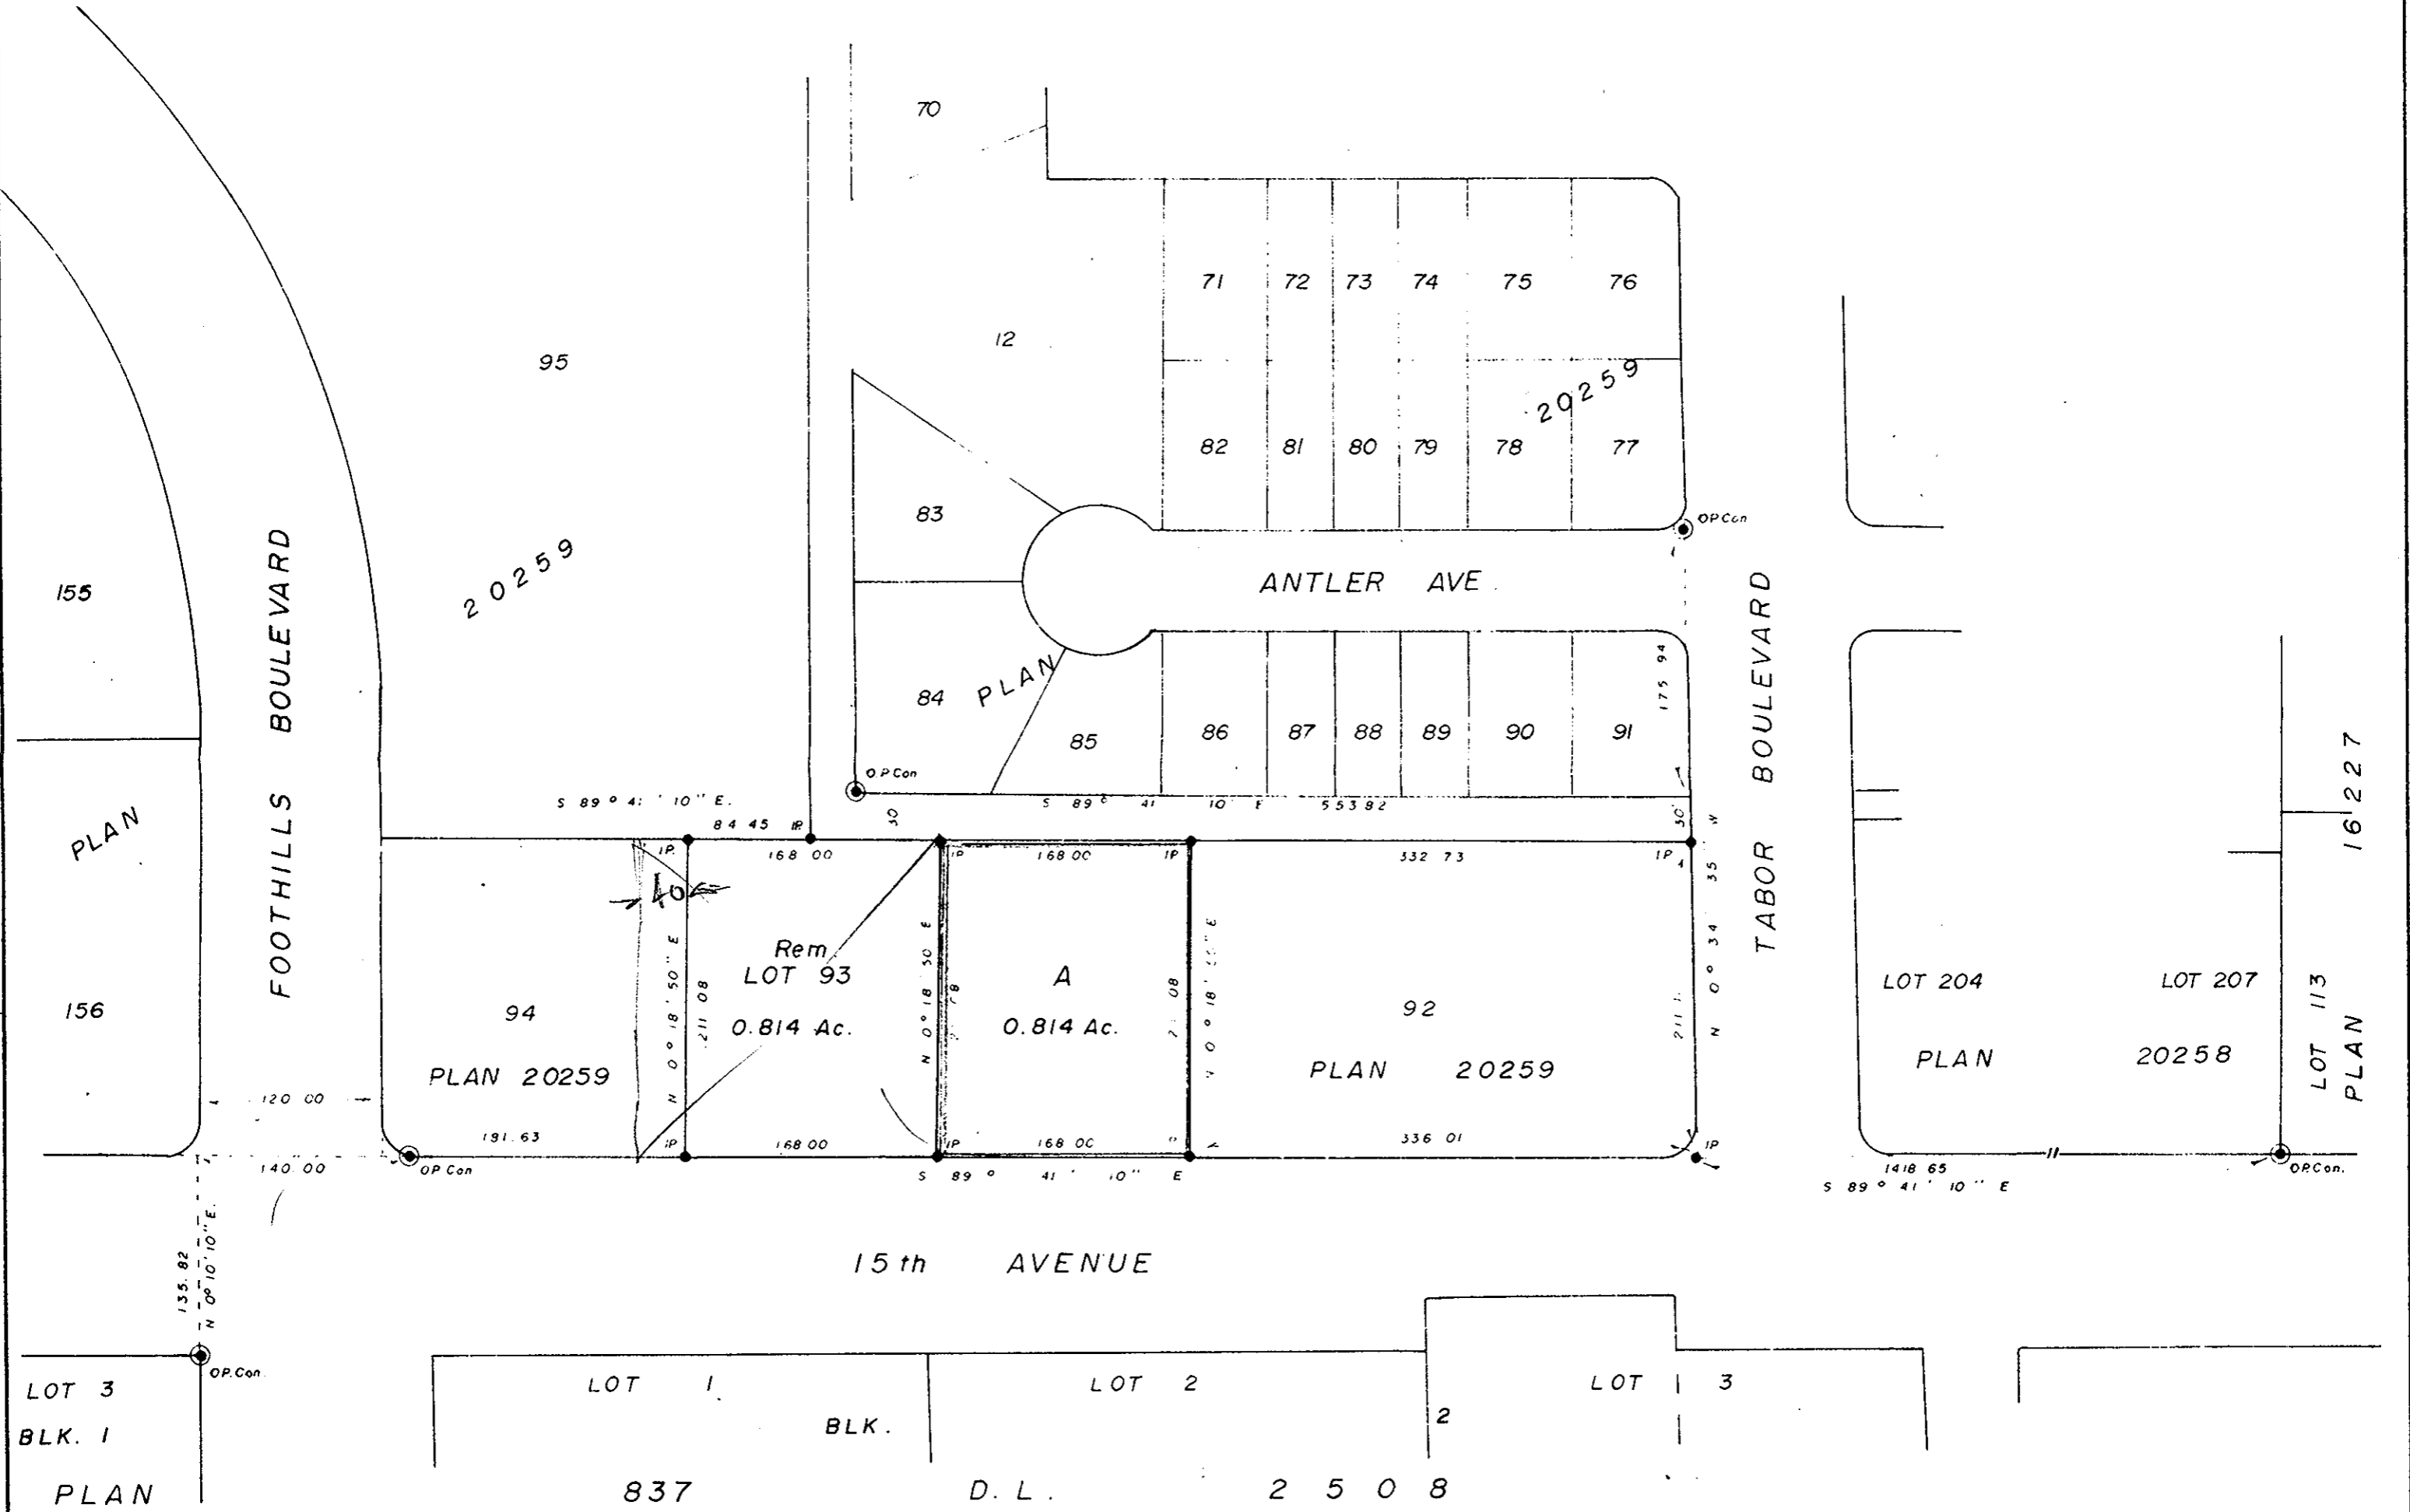

I, V. BARTELL, OF THE CITY OF PRINCE GEORGE, BRITISH COLUMBIA LAND SURVEYOR MAKE OATH AND SAY THAT I WAS PRESENT AT AND DID PERSONALLY SUPERINTEND THE SURVEY REPRESENTED BY THIS PLAN, AND THAT THE SURVEY AND PLAN ARE CORRECT THE SAID SURVEY WAS COMPLETED ON THE 20 DAY OF JUNE 1975

*Victor Bartell*  
B.C.L.S.

SWORN BEFORE ME AT PRINCE GEORGE, B.C. THIS 20 DAY OF June 1975

*W. J. Cameron*  
A COMMISSIONER FOR TAKING AFFIDAVITS FOR BRITISH COLUMBIA

BEARINGS ARE ASTROGNOMIC AND ARE DERIVED FROM NORTH BDY. OF 15th AVE. SHOWN AS S.89°41'10"E. ON PLAN 20259.

- P Con STANDARD CONCRETE POST
- PP STANDARD PIPE POST
- CIP STANDARD CAPPED IRON POST
- IP STANDARD IRON POST
- BT BEARING TREE
- O DENOTING 'OLD'

THIS PLAN LIES WITHIN THE FRASER-FORT GEORGE REGIONAL DISTRICT.


APPROVED UNDER THE LAND REGISTRY ACT THIS 23rd DAY OF JUNE 1975

*C. E. Plot*  
APPROVING OFFICER

THE SEAL OF THE CITY OF PRINCE GEORGE WAS AFFIXED HERE TO IN THE PRESENCE OF

MAYOR *H. Hamlett*

CITY CLERK *A. Pascoe*

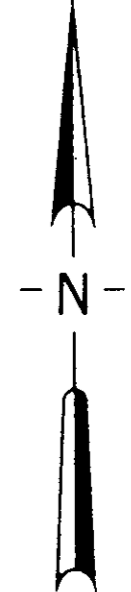

McWILLIAM-WHYTE-GOBLE & ASSOCIATES  
B.C. LAND SURVEYORS  
KAMLOOPS - SMITHERS - PRINCE GEORGE  
REF. NO.: 75100-4 (2507)