

PLAN N^o **22258**
Deposited in the Land Registry
Office at Prince George, B.C. this
19 day of Aug., 1975


PLAN OF SUBDIVISION OF PART OF
LOT 4 - PLAN 18815
DISTRICT LOT 343
CARIBOO DISTRICT - BRITISH COLUMBIA

"E. J. SCHOOLEY"
Registrar Per: D.F.

SCALE: 1" = 100'

NOTE: Bearings are astronomic, derived from the
N.W. Boundary of Massey Drive, Plan 18815

LEGEND: ● OPCON denotes an old concrete monument found
● OIP denotes an old iron pin found.
● IP denotes an iron pin placed on this survey.

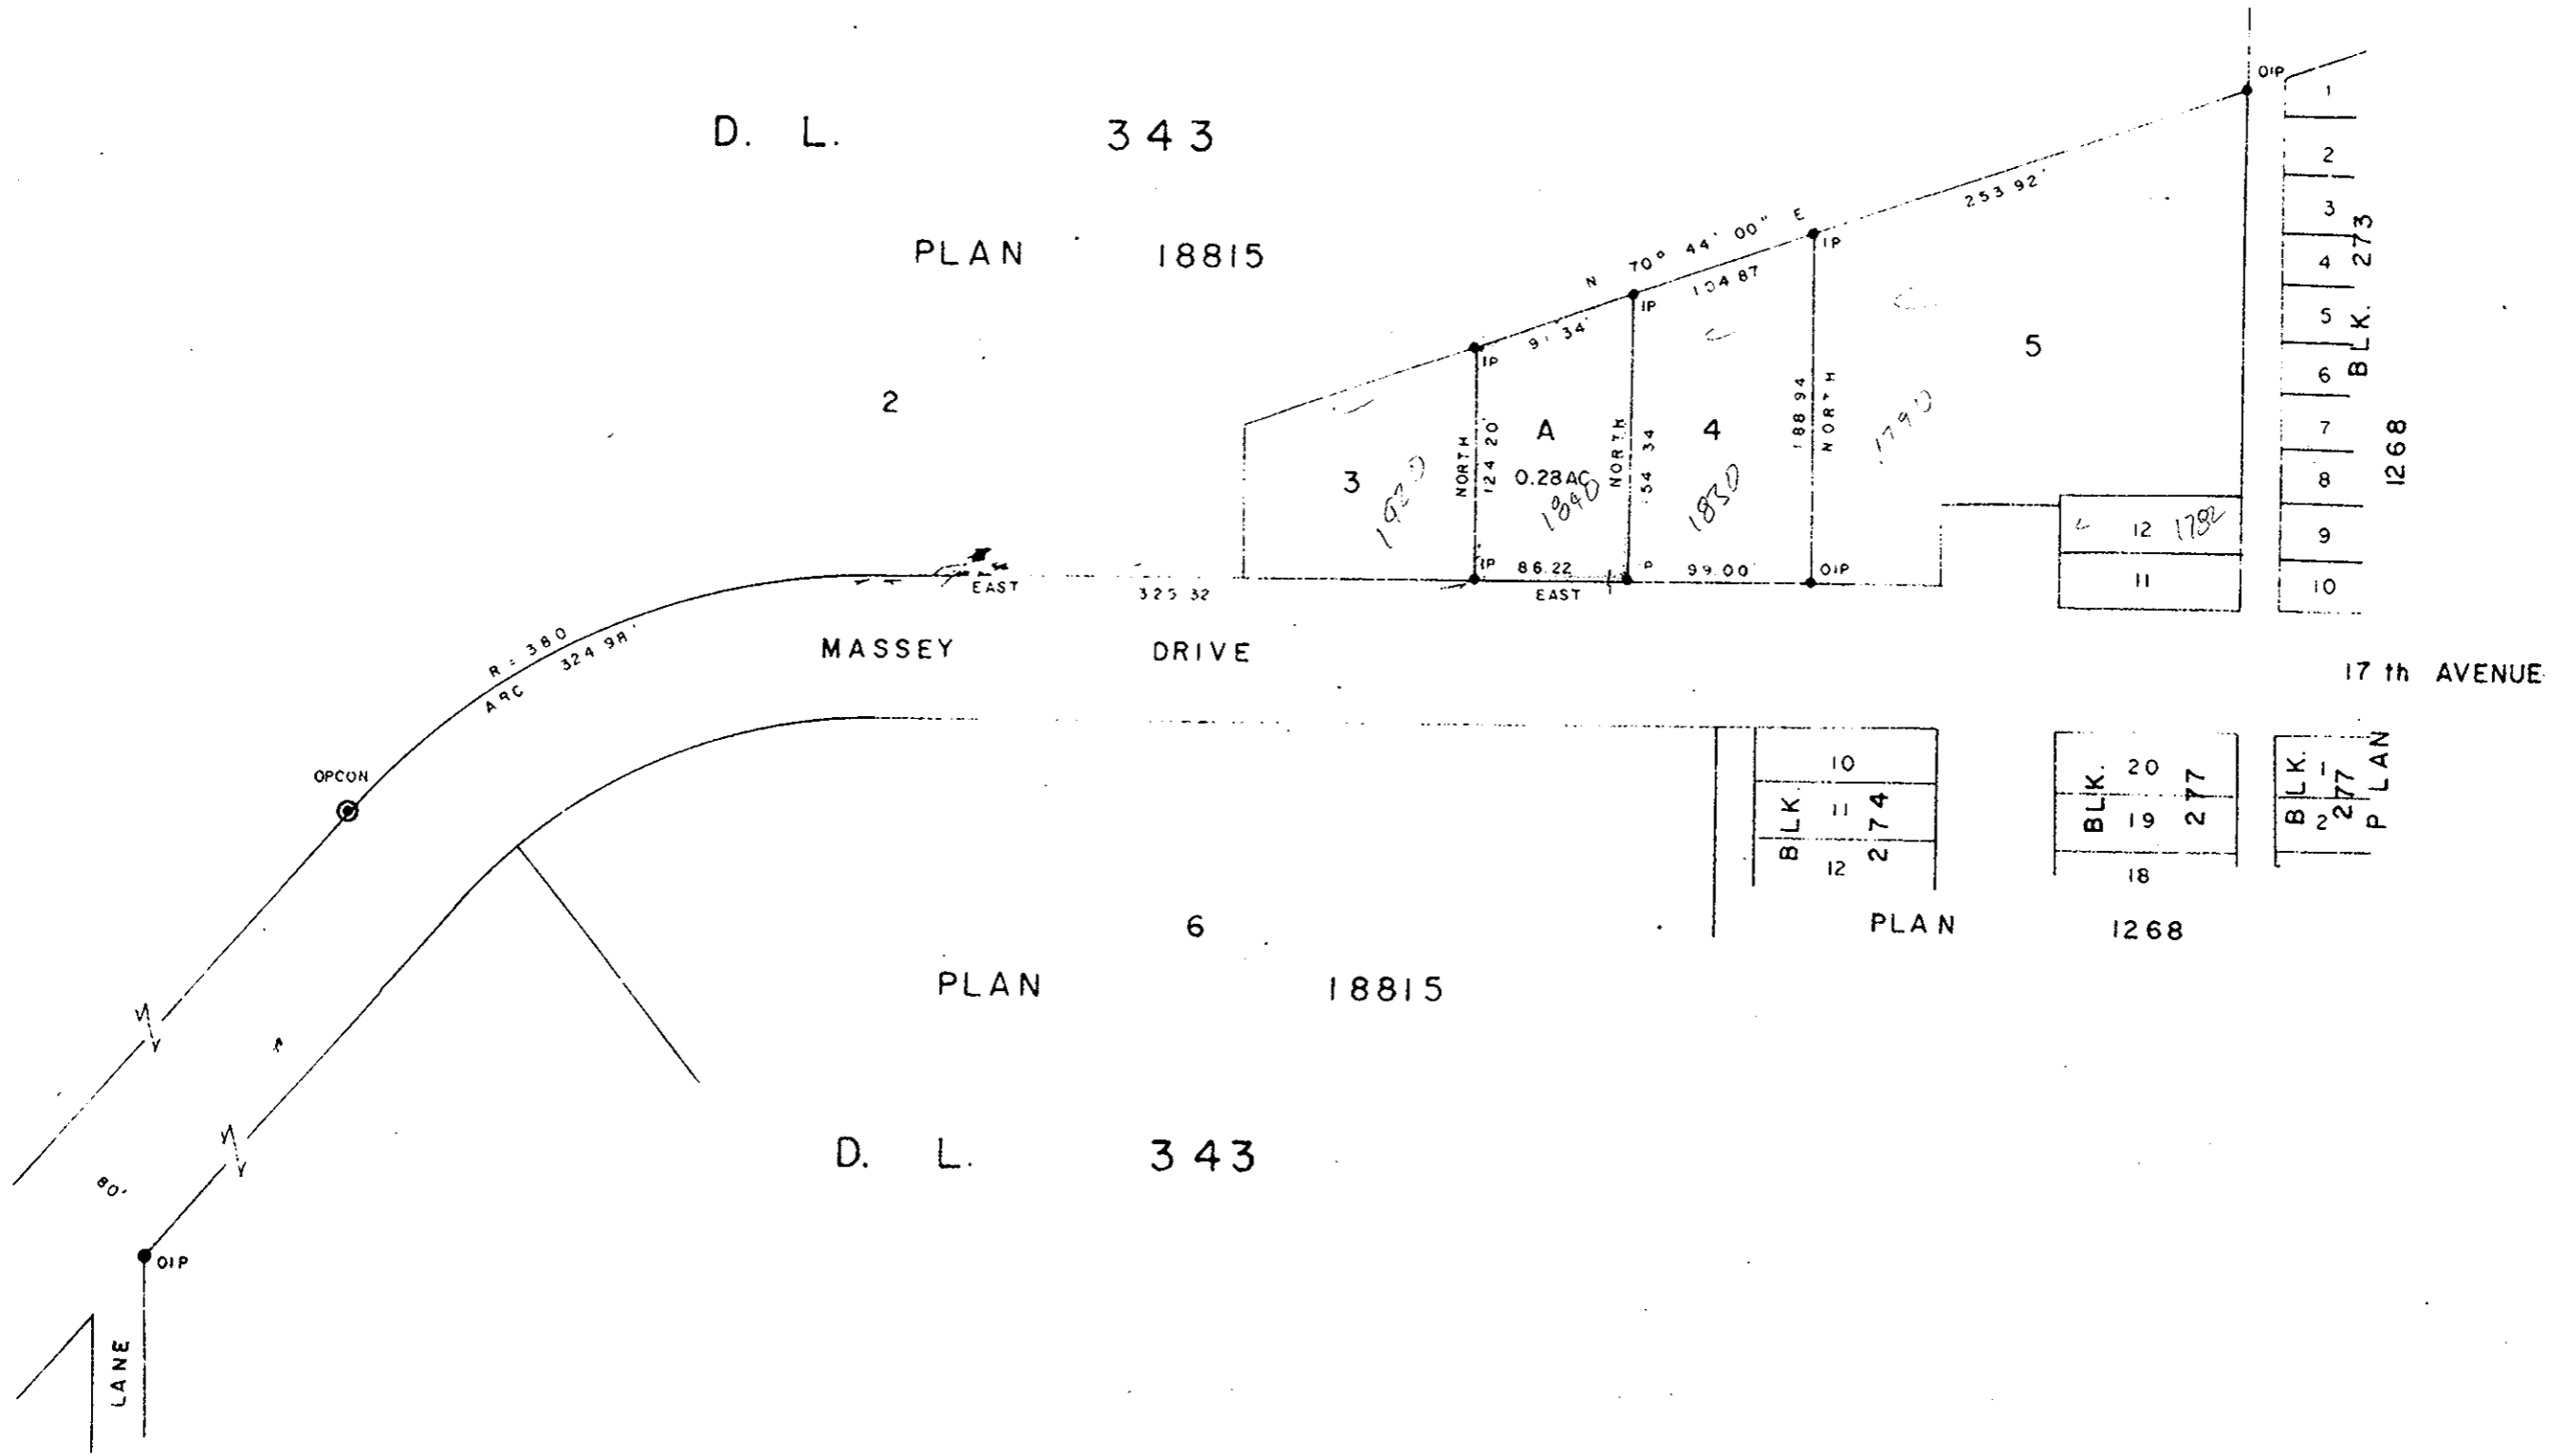

I, DONALD A. DUFFY of the City of Prince George,
a British Columbia Land Surveyor, make oath and say
that I was present at and did personally superintend
the survey represented by this plan and that the survey
and plan are correct. The said survey was completed
on the 26th day of June 1975.

[Signature]
B.C.L.S.

HEELO DEVELOPMENTS & INVESTMENTS LTD.
[Signature]
PRESIDENT

Approved under the Land Registry Act
this 18th day of Aug., 1975.

[Signature]
Approving Officer, City of Prince George.

Sworn before me this 19th
day of August, 1975.

[Signature]
A Commissioner for taking Affidavits
for British Columbia.

This plan lies within the Fraser-Fort George
Regional District.