

PLAN OF SUBDIVISION OF
 LOT C, PLAN 21615
DISTRICT LOT 1426
 CARIBOO DISTRICT - BRITISH COLUMBIA


PLAN N^o 22306
 Deposited in the Land Registry
 Office at Prince George, B.C. this
22 day of Sept. 1975

SCALE: 1" = 50'

NOTE: Bearings are astronomic, derived from the south
 boundary of Ford Avenue, as shown on Plan 21615.

LEGEND: • OIP denotes an old iron pin set.
 • IP denotes an iron pin set.

E. I. Schooley
 Registrar

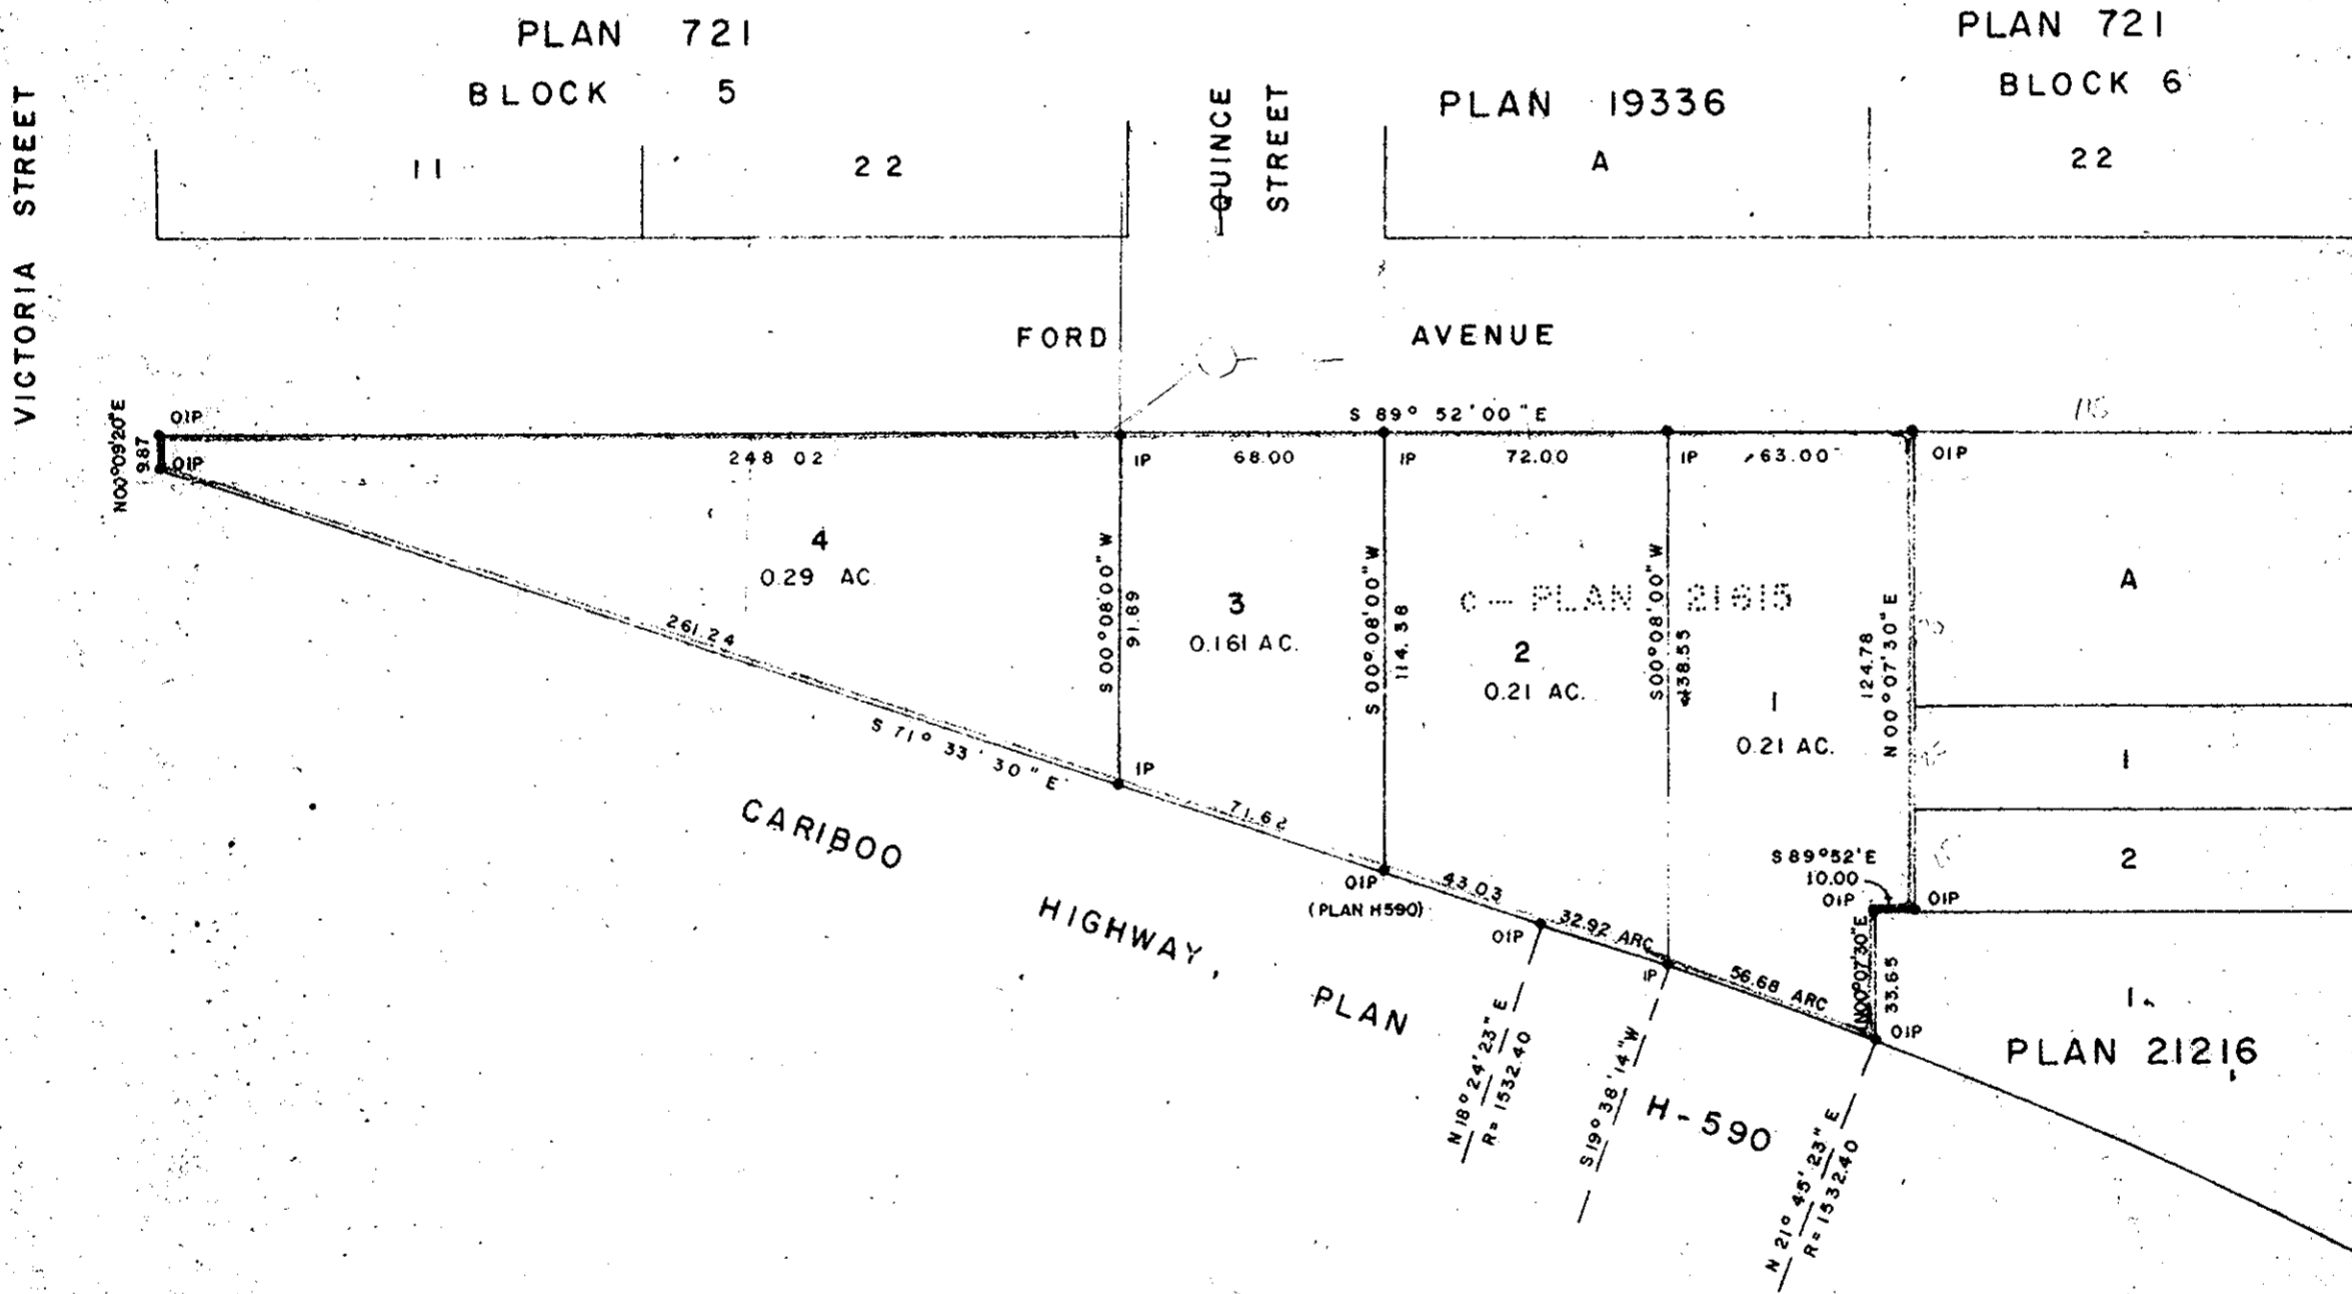

I, DONALD A. DUFFY of the City of Prince George,
 a British Columbia Land Surveyor, make oath and say
 that I was present at and did personally superintend
 the survey represented by this plan and that the survey
 and plan are correct. The said survey was completed
 on the 20th day of Sept. 1975.

S.A.K. ENTERPRISES LTD.

Richard Thiel
 per _____

Approved under the Land Registry Act
 this 16th day of September 1975

[Signature]
 B.C.L.S.

[Signature]
 Approving Officer, City of Prince George

Sworn before me this 9
 day of Sept. 1975.

[Signature]
 OWNER

This plan lies within the Fraser-Fort George
 Regional District.

[Signature]
 A Commissioner for taking Affidavits
 for British Columbia.

W.D. USHER & ASSOCIATES
 LAND SURVEYORS
 PRINCE GEORGE B.C.
 6097A