

PLAN OF SUBDIVISION OF PART OF
S. E. 1/4 DISTRICT LOT 754
CARIBOO DISTRICT - BRITISH COLUMBIA

SCALE: 1" = 100'



NOTE: Bearings are astronomic, derived from the west boundary of Lot 110, Plan 21540.

LEGEND: • OIP denotes an old iron pin found.
• IP denotes an iron pin set.

PLAN No 22373
Deposited in the Land Registry
Office at Prince George, B.C. this
29 day of Oct, 1975

E. T. SCHOLST
Registrar

N.E. 1/4 D. L. 754

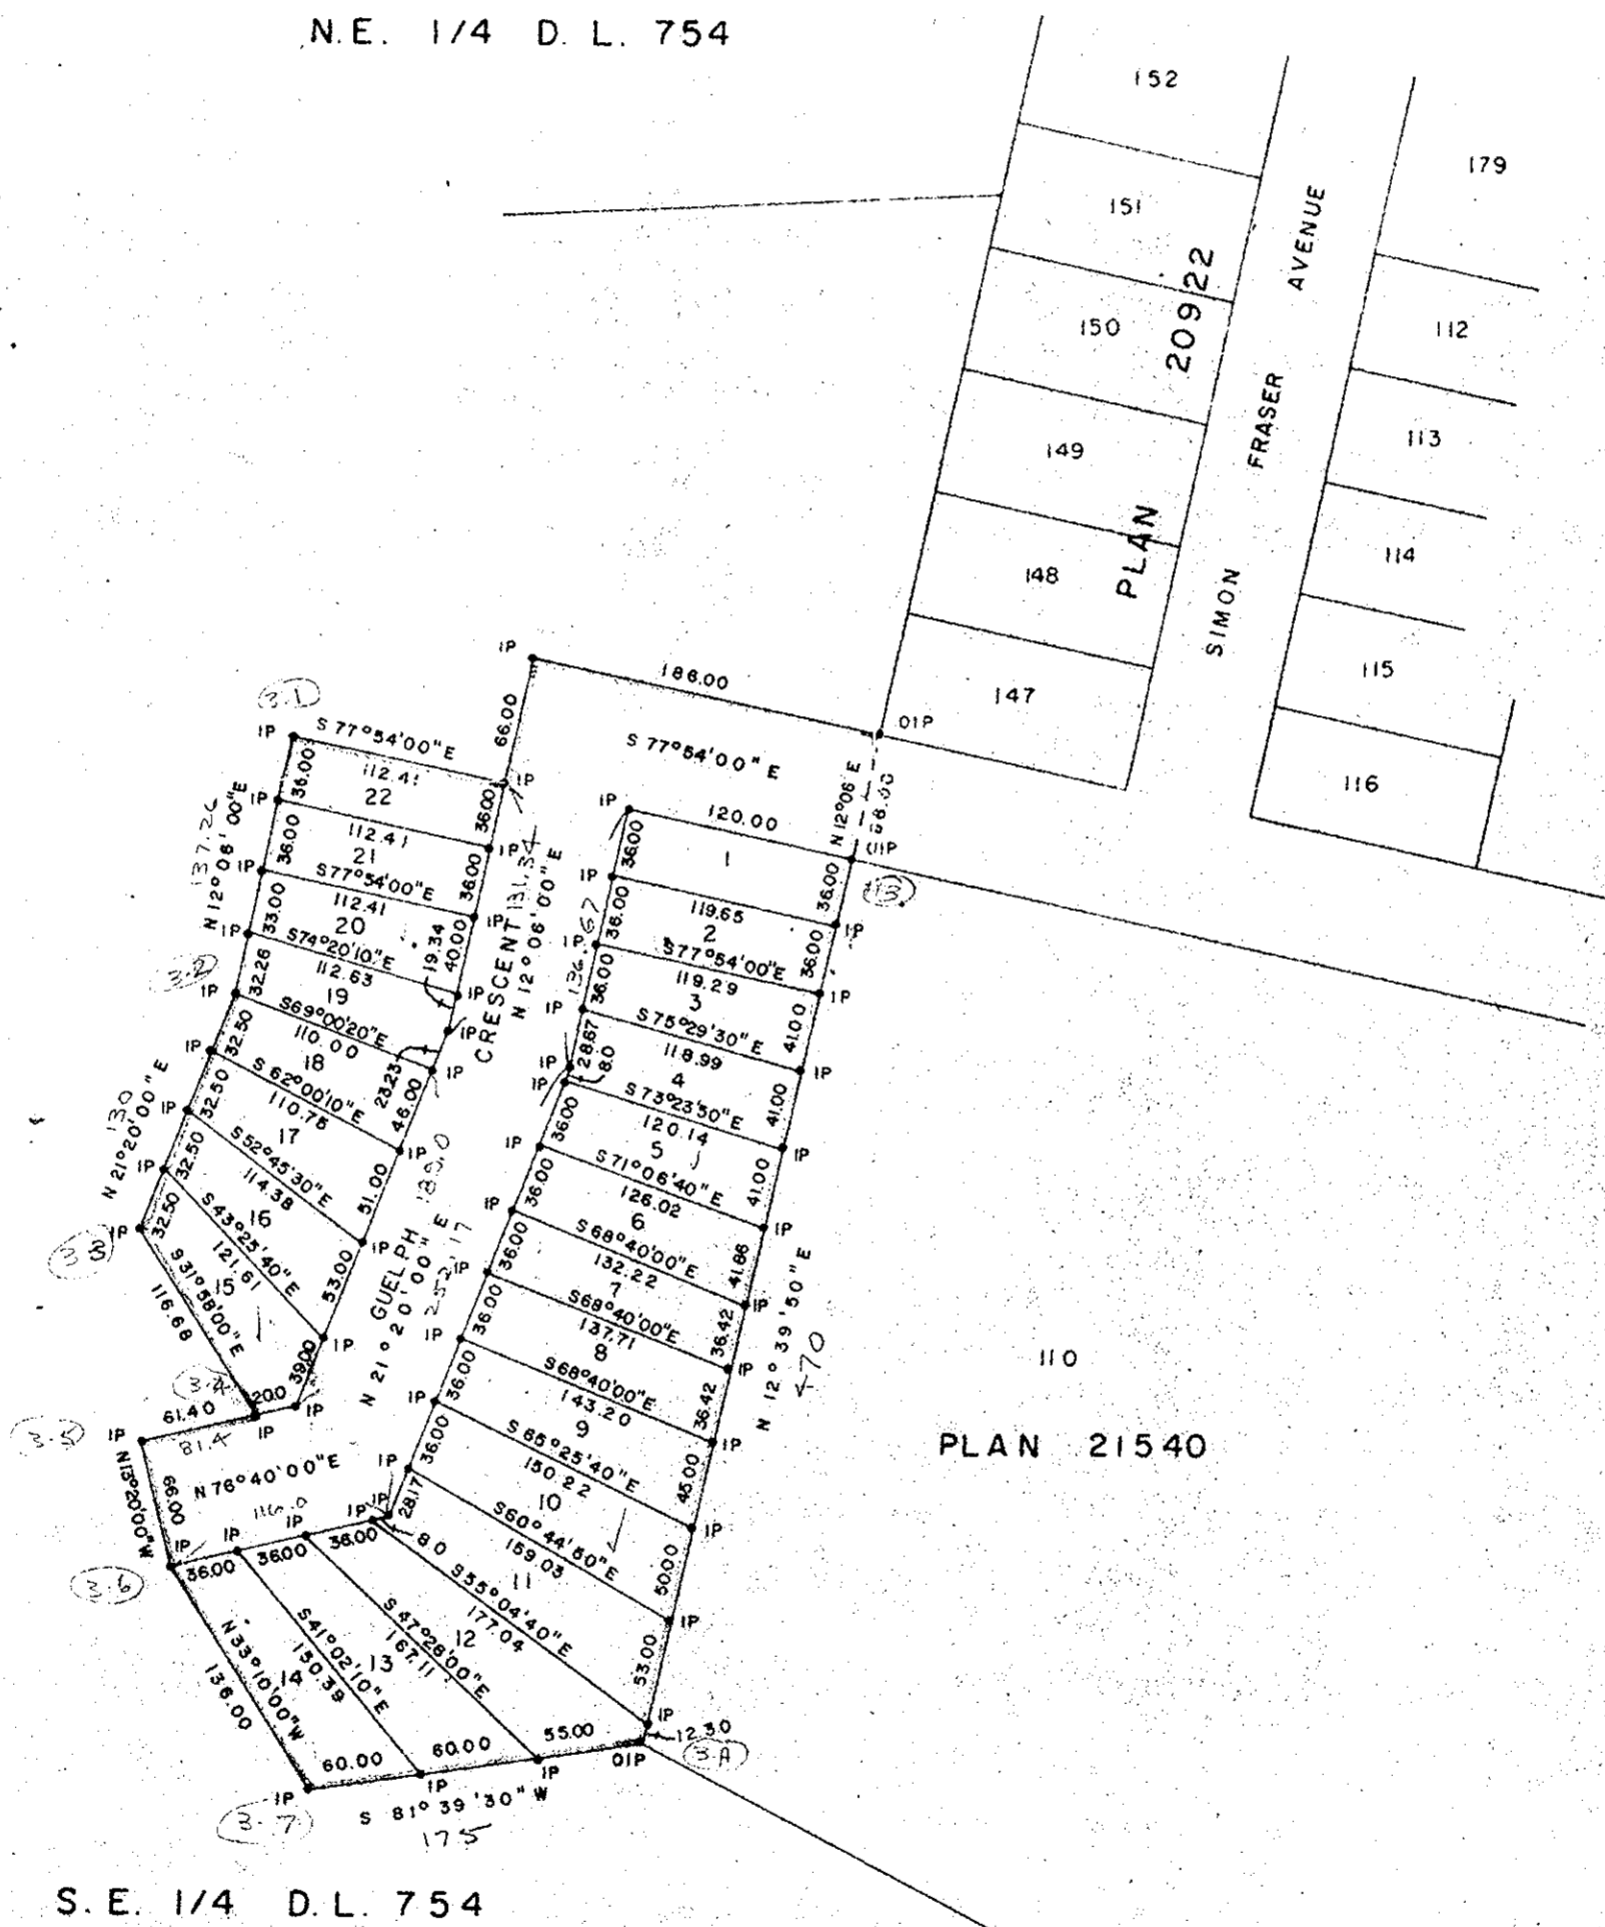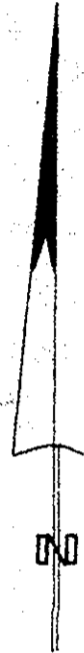

I, DONALD A. DUFFY of the City of Prince George, a British Columbia Land Surveyor, make oath and say that I was present at and did personally superintend the survey represented by this plan and that the survey and plan are correct. The said survey was completed on the 12 day of Sept, 1975

[Signature]
B.C.L.S.

Sworn before me this 27 day of Oct, 1975

[Signature]
A Commissioner for taking Affidavits for British Columbia.

HEIGHTS LAND DEVELOPMENT CO. LTD.

[Signature]
[Signature]

Approved under the Land Registry Act this 29th day of Oct, 1975

[Signature]
Approving Officer, City of Prince George

This plan lies within the Fraser-Fort George Regional District.

W. D. USHER & ASSOCIATES
LAND SURVEYORS
PRINCE GEORGE - B.C.
55080