

PLAN OF SUBDIVISION OF
 PARCEL A, BLOCK 13, PLAN 796
 DISTRICT LOT 932
 CARIBOO DISTRICT — BRITISH COLUMBIA


PLAN No **22396**
 Deposited in the Land Registry
 Office at Prince George, B.C. this
 17 day of Nov., 1975

E. T. Schooley
 Registrar Per: df

SCALE: 1" = 40'

NOTE: Bearings are astronomic, derived from the west boundary of Quince Street as shown on Plan 22097.

LEGEND: • OIP denotes an old iron pin found.
 • IP denotes an iron pin set.

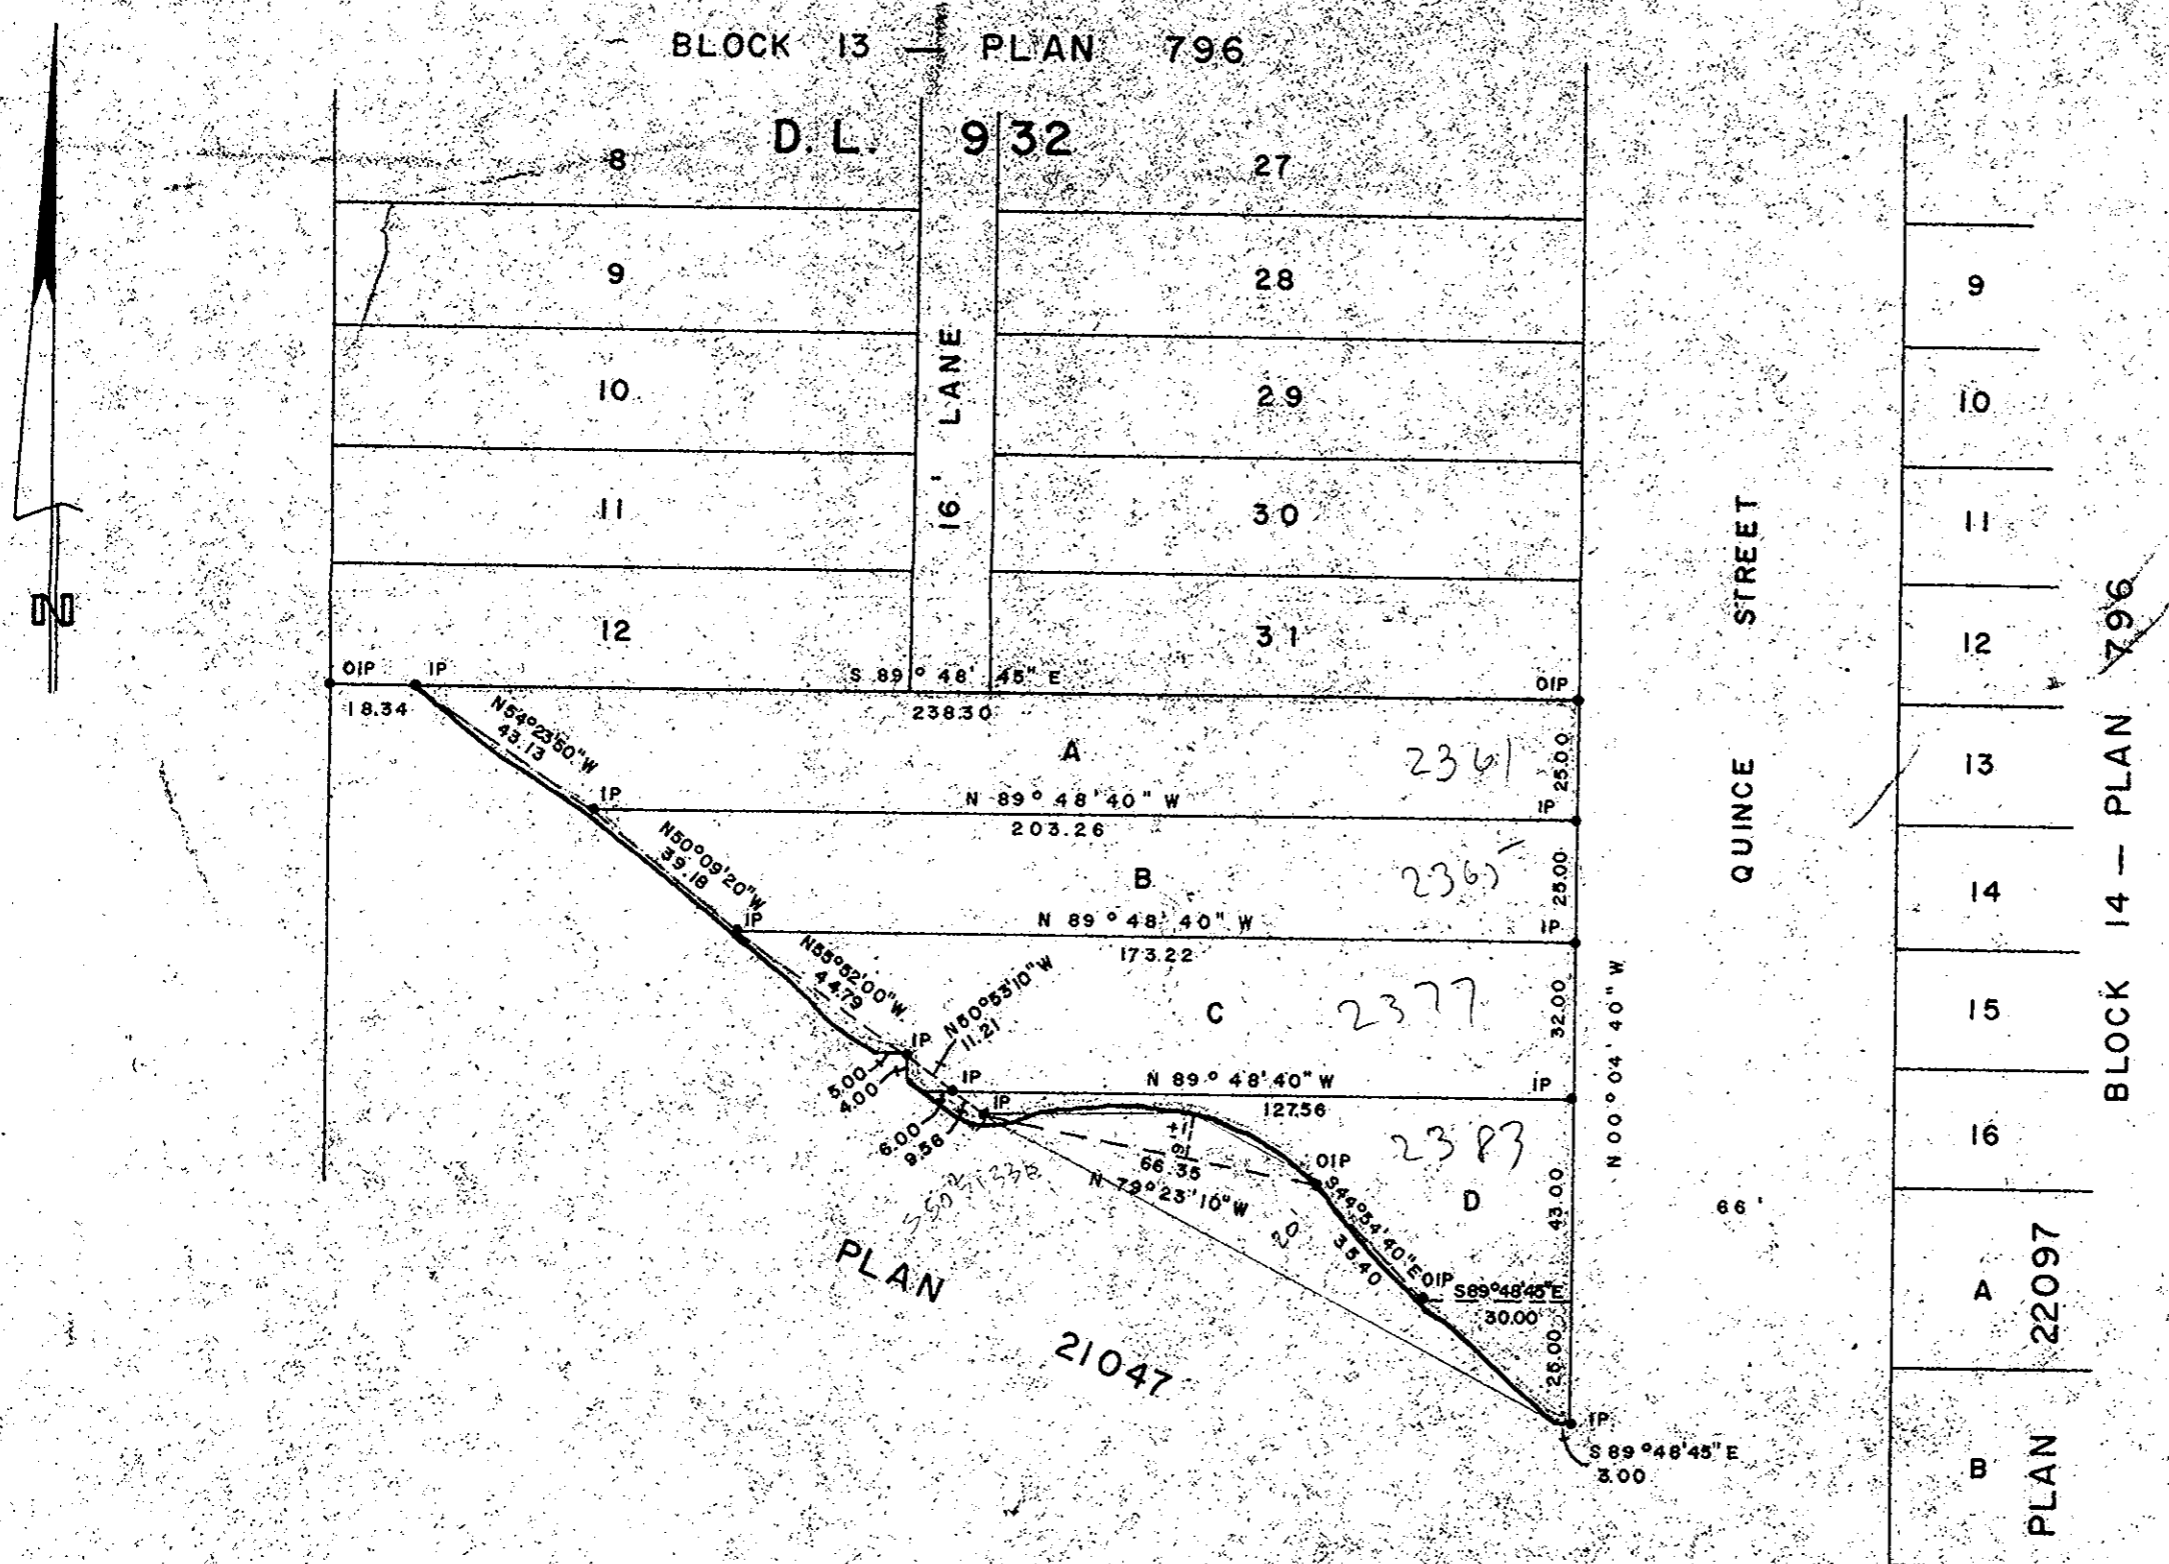

I, DONALD A. DUFFY, of the City of Prince George, a British Columbia Land Surveyor, make oath and say that I was present at and did personally superintend the survey represented by this plan and that the survey and plan are correct. The said survey was completed on the 17th day of JUNE, 1975.

E. G. L. DEVELOPMENT LTD.

Leo Centar
J. J. Anderson

Approved under the Land Registry Act
 this 27th day of OCT, 1975

Cl. O. O.
 Approving Officer, City of Prince George

Sworn before me this 30th day of Sept, 1975

Anderson
 A. Commissioner for taking Affidavits
 for British Columbia

This plan lies within the Fraser-Fort George Regional District.