

PLAN OF SUBDIVISION OF
PART OF S. W. 1/4
DISTRICT LOT 1599
CARIBOO DISTRICT - BRITISH COLUMBIA
SCALE: 1" = 200'


22442

PLAN No. 22442
Deposited in the Land Registry
Office at Prince George, B.C. this
16 day of Dec., 1975

NOTE: Bearings are astronomic, derived from
a Polaris observation and are referred to
the meridian through the East Boundary
of D.L. 2003.

E-T. Schooner
Registrar

LEGEND: ● PCON denotes a concrete monument
placed on this survey
● IP denotes an iron pin placed on this survey.
● OIP denotes an old iron pin found.

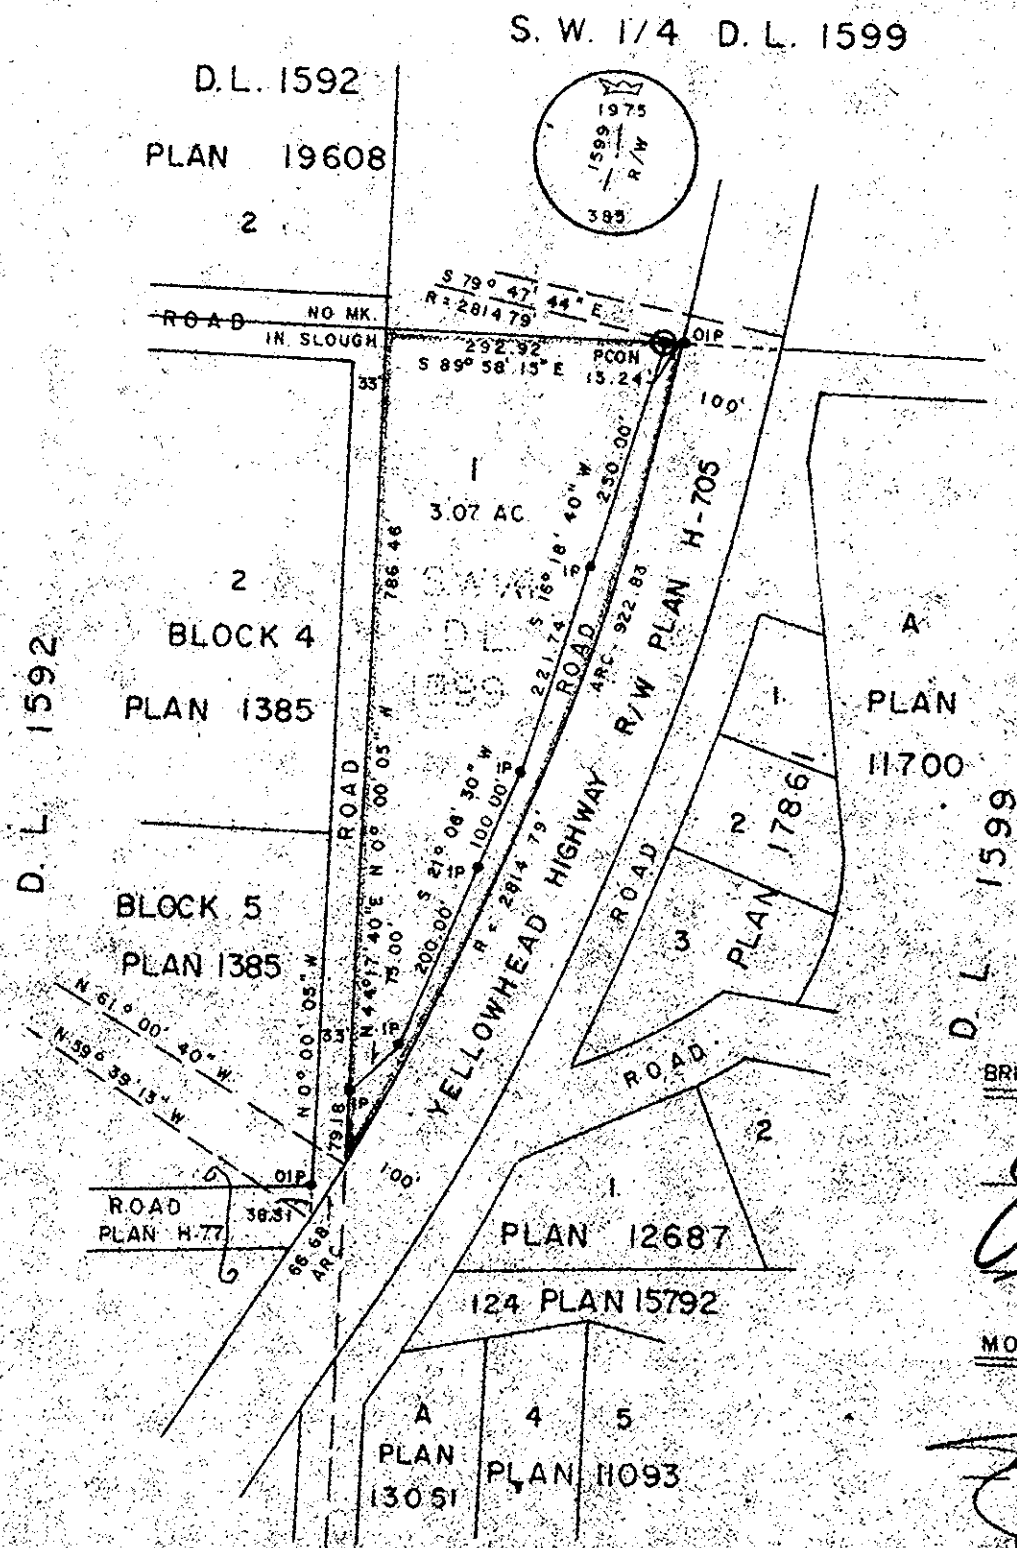

Approved under the Land Registry Act
this 11th day of DEC 1975

Approving Officer, Dept. of Highways

BRITISH COLUMBIA TELEPHONE COMPANY

[Signature]
VICE-PRESIDENT
[Signature]
ASSISTANT SECRETARY

MONTREAL TRUST COMPANY

[Signature]
ASSISTANT SECRETARY
AUTHORIZED SIGNING OFFICER

Approved under the Land Registry Act
this 27th day of August, 1975

Approving Officer, City of Prince George

This plan lies within the Fraser-Fort George
Regional District

I, DONALD A. DUFFY of the City of Prince George,
a British Columbia Land Surveyor, make oath and say
that I was present at and did personally superintend
the survey represented by this plan and that the survey
and plan are correct. The said survey was completed
on the 20th day of AUGUST, 1975.

Sworn before me this 21st
day of August, 1975

A Commissioner for taking Affidavits
for British Columbia.

[Signature]
OWNER

[Signature]
WITNESS

[Signature]
OWNER

[Signature]
WITNESS