

# A-26

PLAN OF SUBDIVISION OF PART OF  
 LOT 1, PLAN 10221  
 DISTRICT LOT 2424  
 CARIBOO DISTRICT—BRITISH COLUMBIA

## 22447

SCALE: 1" = 100'


PLAN N<sup>o</sup> \_\_\_\_\_

NOTE: Bearings are astronomic, derived from the south boundary of Lot A, Plan 20794.

Deposited in the Land Registry Office at Prince George, B.C. this 22 day of Dec., 1975

LEGEND: •OIP denotes an old iron pin found.  
•IP denotes an iron pin set.

Registrar "E. T. SCHOOLEY"  
*Per*

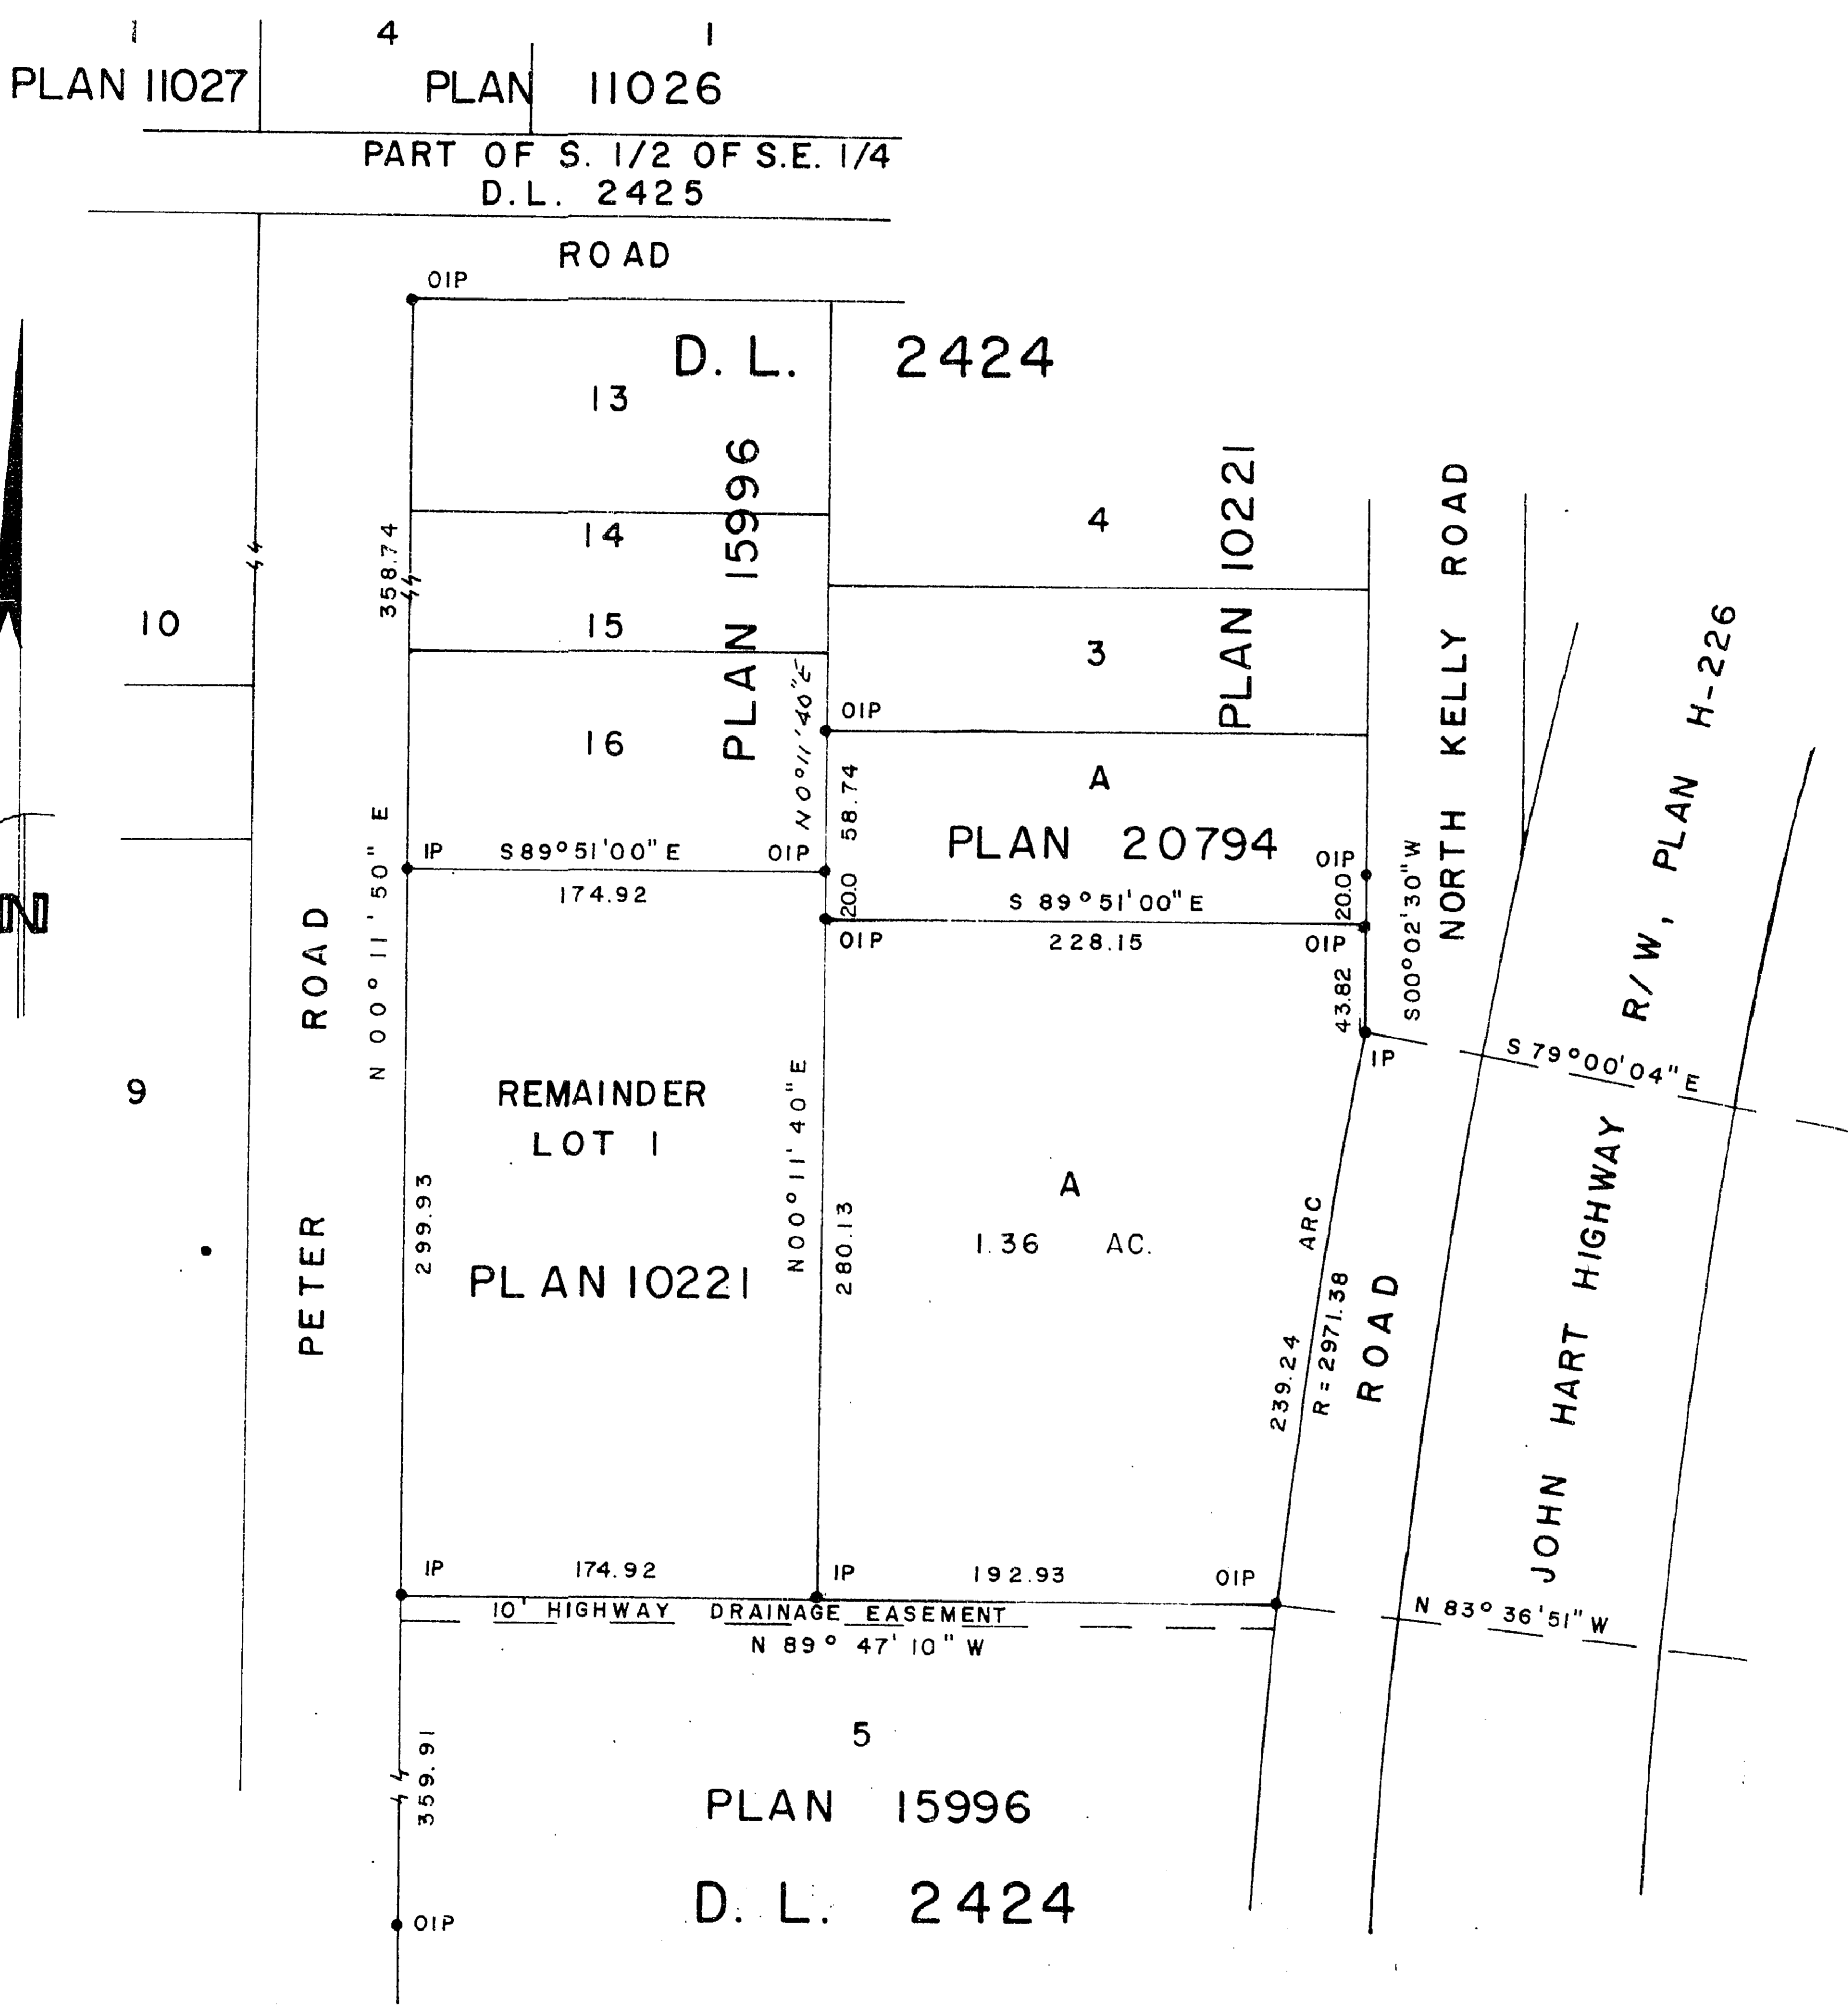

Approved: 19<sup>th</sup> DEC. 1975.  
*[Signature]*  
Approv. Officer - Dept. of Highways

I, DONALD A. DUFFY of the City of Prince George, a British Columbia Land Surveyor, make oath and say that I was present at and did personally superintend the survey represented by this plan and that the survey and plan are correct. The said survey was completed on the 27 day of Nov., 1975.

Owner Al Rand

Approved under the Land Registry Act this 15<sup>th</sup> day of DEC, 1975

Witness *[Signature]*  
Owner E. H. Kuschner

Approving Officer, City of Prince George *[Signature]*

Sworn before me this 15 day of Dec, 1975

Witness *[Signature]*

This plan lies within the Fraser-Fort George Regional District.

*[Signature]*  
A Commissioner for taking Affidavits for British Columbia.