


PLAN of SUBDIVISION  
of PART of FRAC. N.W. 1/4  
D.L. 954, CARIBOO DISTRICT  
Scale - 1" = 100'

PLAN No. **22460**  
Deposited in the Land Registry Office at  
Prince George this 30 day of Dec. 1975

E. T. Schooley  
Registrar  
Re. LCA see K 32968

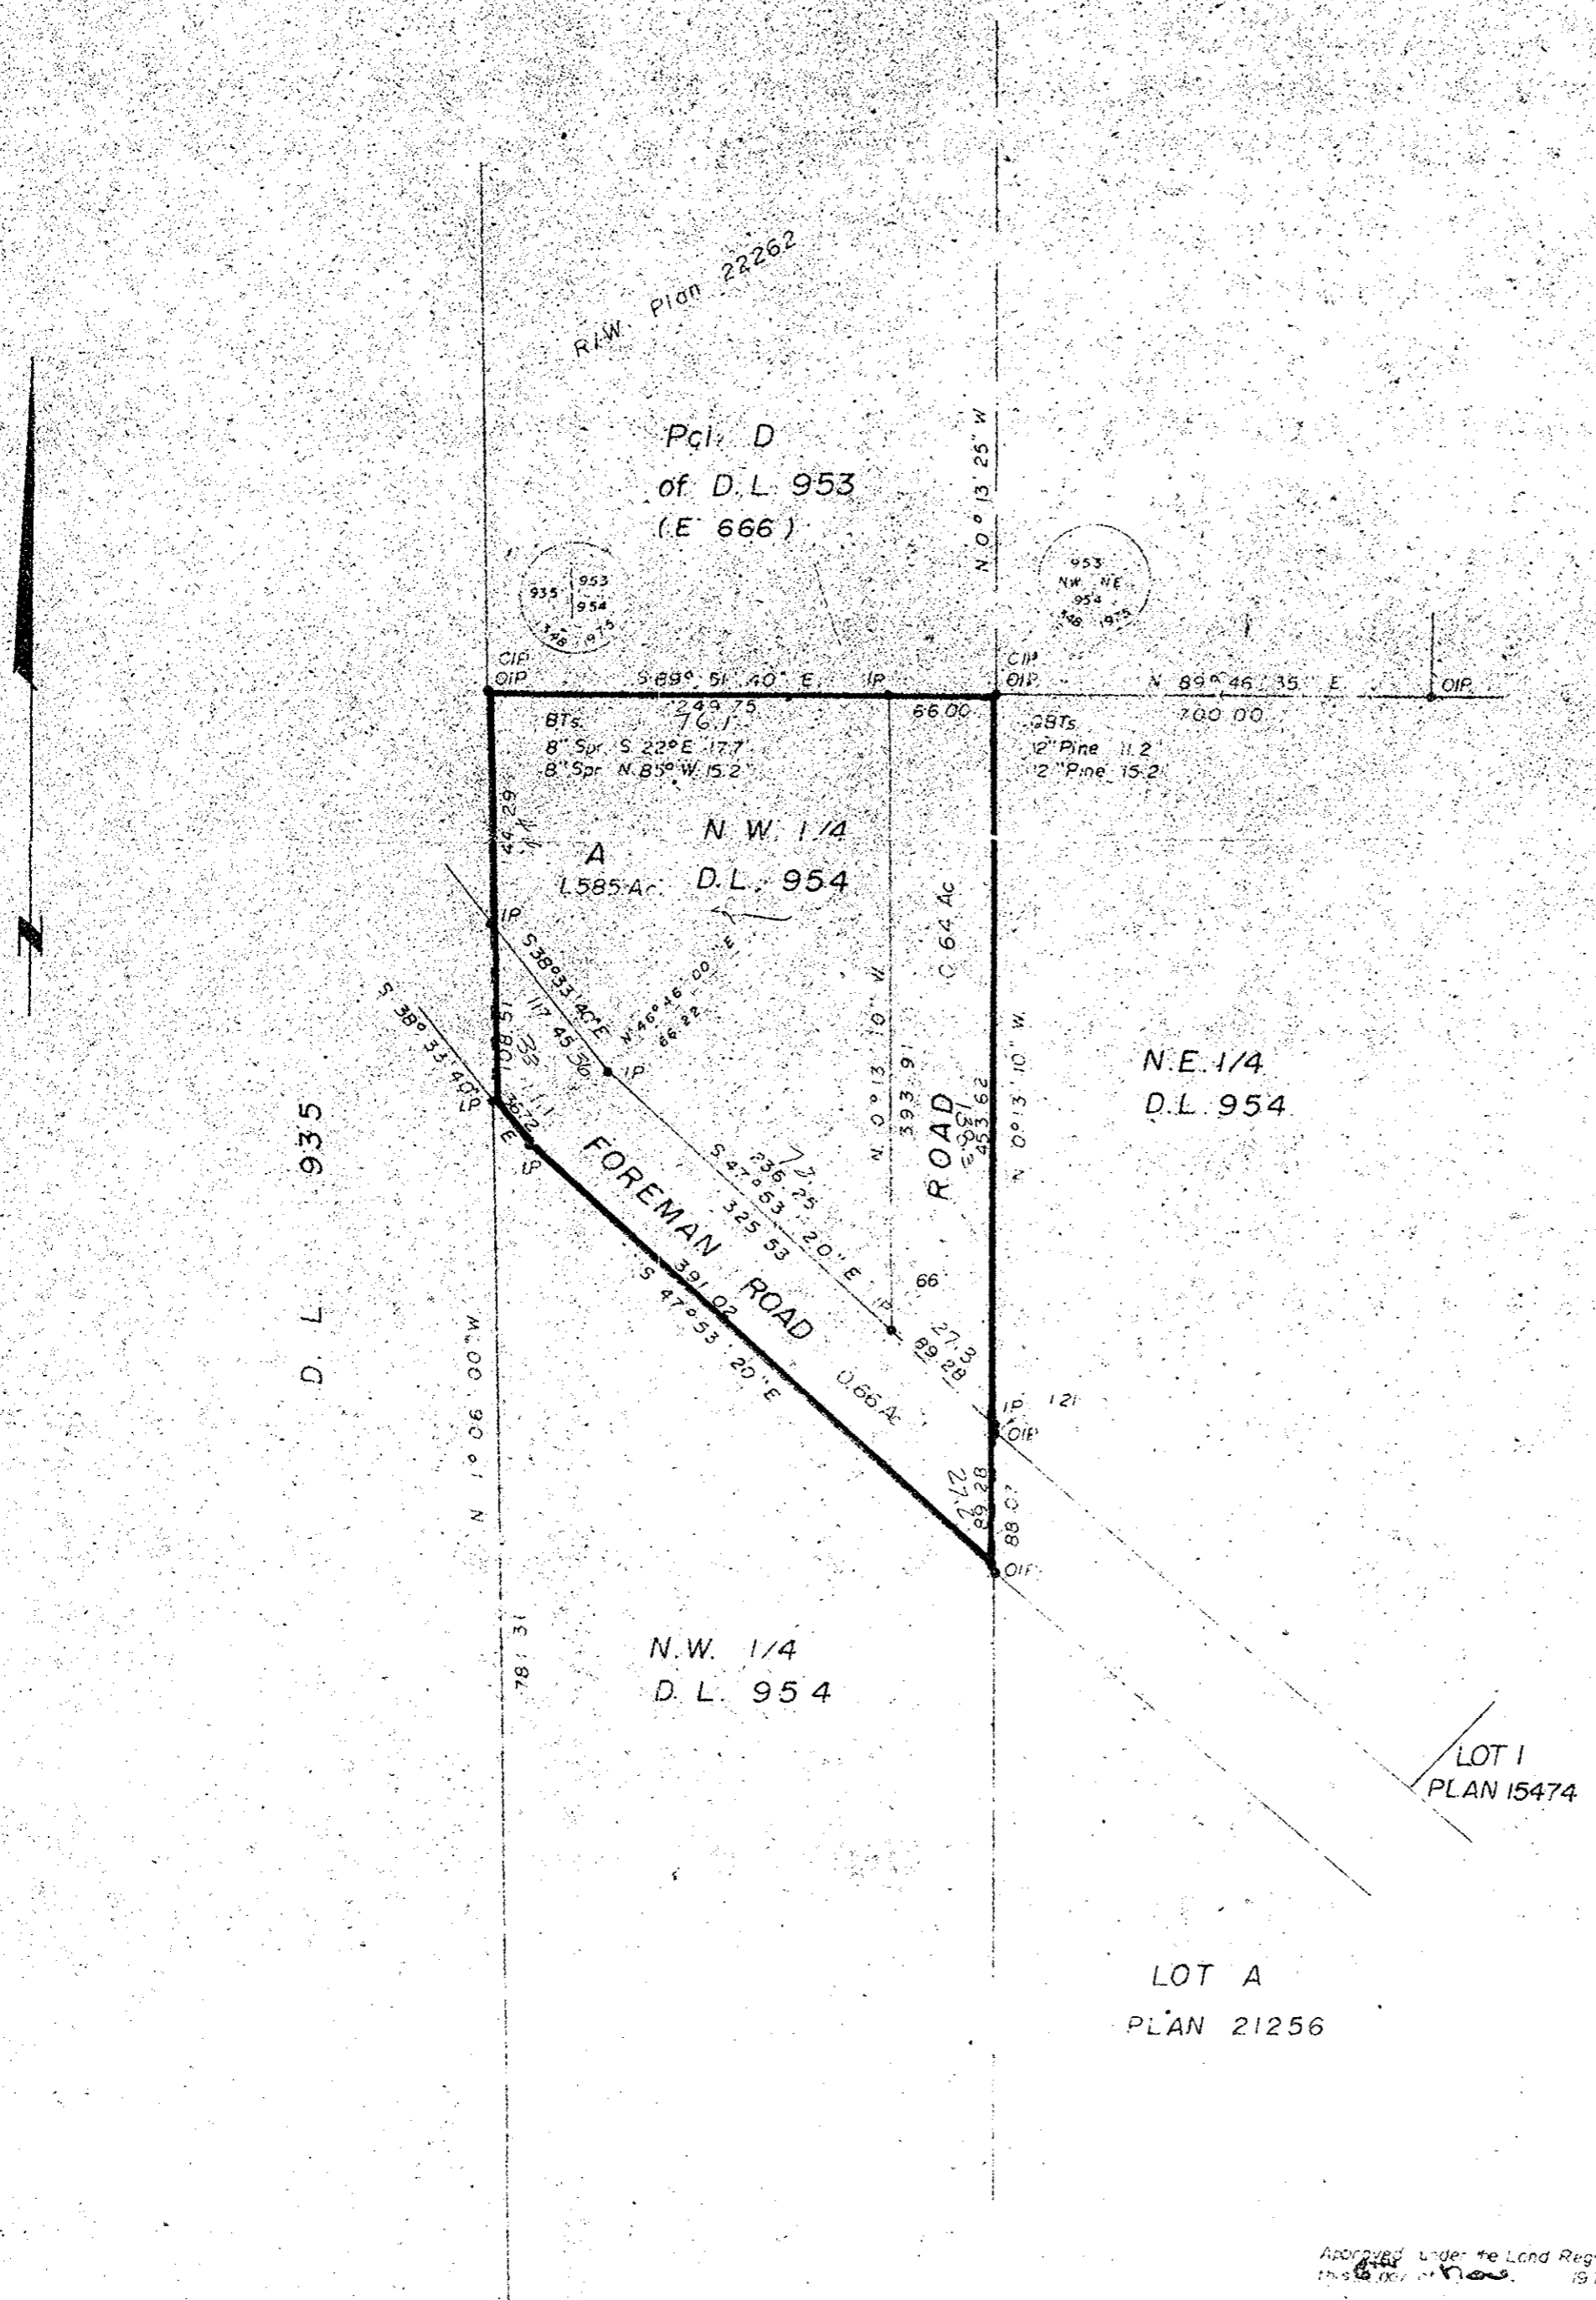

City of Prince George  
*[Signature]*  
Mayor  
*[Signature]*  
City Clerk

Owner: \_\_\_\_\_  
Witness: \_\_\_\_\_

Bearings are astronomic derived from  
observations on the sun at G.N.R. and  
Road Crossing  
• IP Standard Iron Post  
• CIP Capped Iron Post  
O! Denotes "old"

I, A. Bartell, of the City of Prince George,  
British Columbia Land Surveyor make oath and  
say that I was present at and did personally superintend  
the survey represented by this plan and that the  
survey and plan are correct.  
The said survey was completed on  
the 3 day of November 1975

*[Signature]*  
A. Bartell, B.C.L.S.

Sworn before me at Prince George  
this 3 day of November 1975

*[Signature]*  
A Commissioner for taking affidavits  
for British Columbia

Approved under the Land Registry Act  
this 6 day of Nov. 1975

*[Signature]*  
Appraising Officer

This plan lies within the Fraser Fort  
George Regional District

M. Wilson, White, Goble & Associates  
B.C. Land Surveyors,  
Prince George - Kamloops - Smithers  
REF NO. 75100-10

Old Blazed line  
No mark Id  
CIP  
BTs  
18" Spr. N62°W. 174'  
10" Poplar N.34°E. 26.4'