

A-26

PLAN OF RIGHT-OF-WAY THROUGH
 LOTS 12 & 13, PLAN 22474
 DISTRICT LOT 753
 CARIBOO DISTRICT - BRITISH COLUMBIA

SCALE: 1" = 50'


NOTE: Bearings are astronomic, derived from the north boundary of Lot 13, Plan 22474.

LEGEND: •OIP denotes an old iron pin found.

PLAN № **22483**

Deposited in the Land Registry Office at Prince George, B.C. this 23 day of JANUARY, 1976

E. T. Schooley
 Registrar per: CR

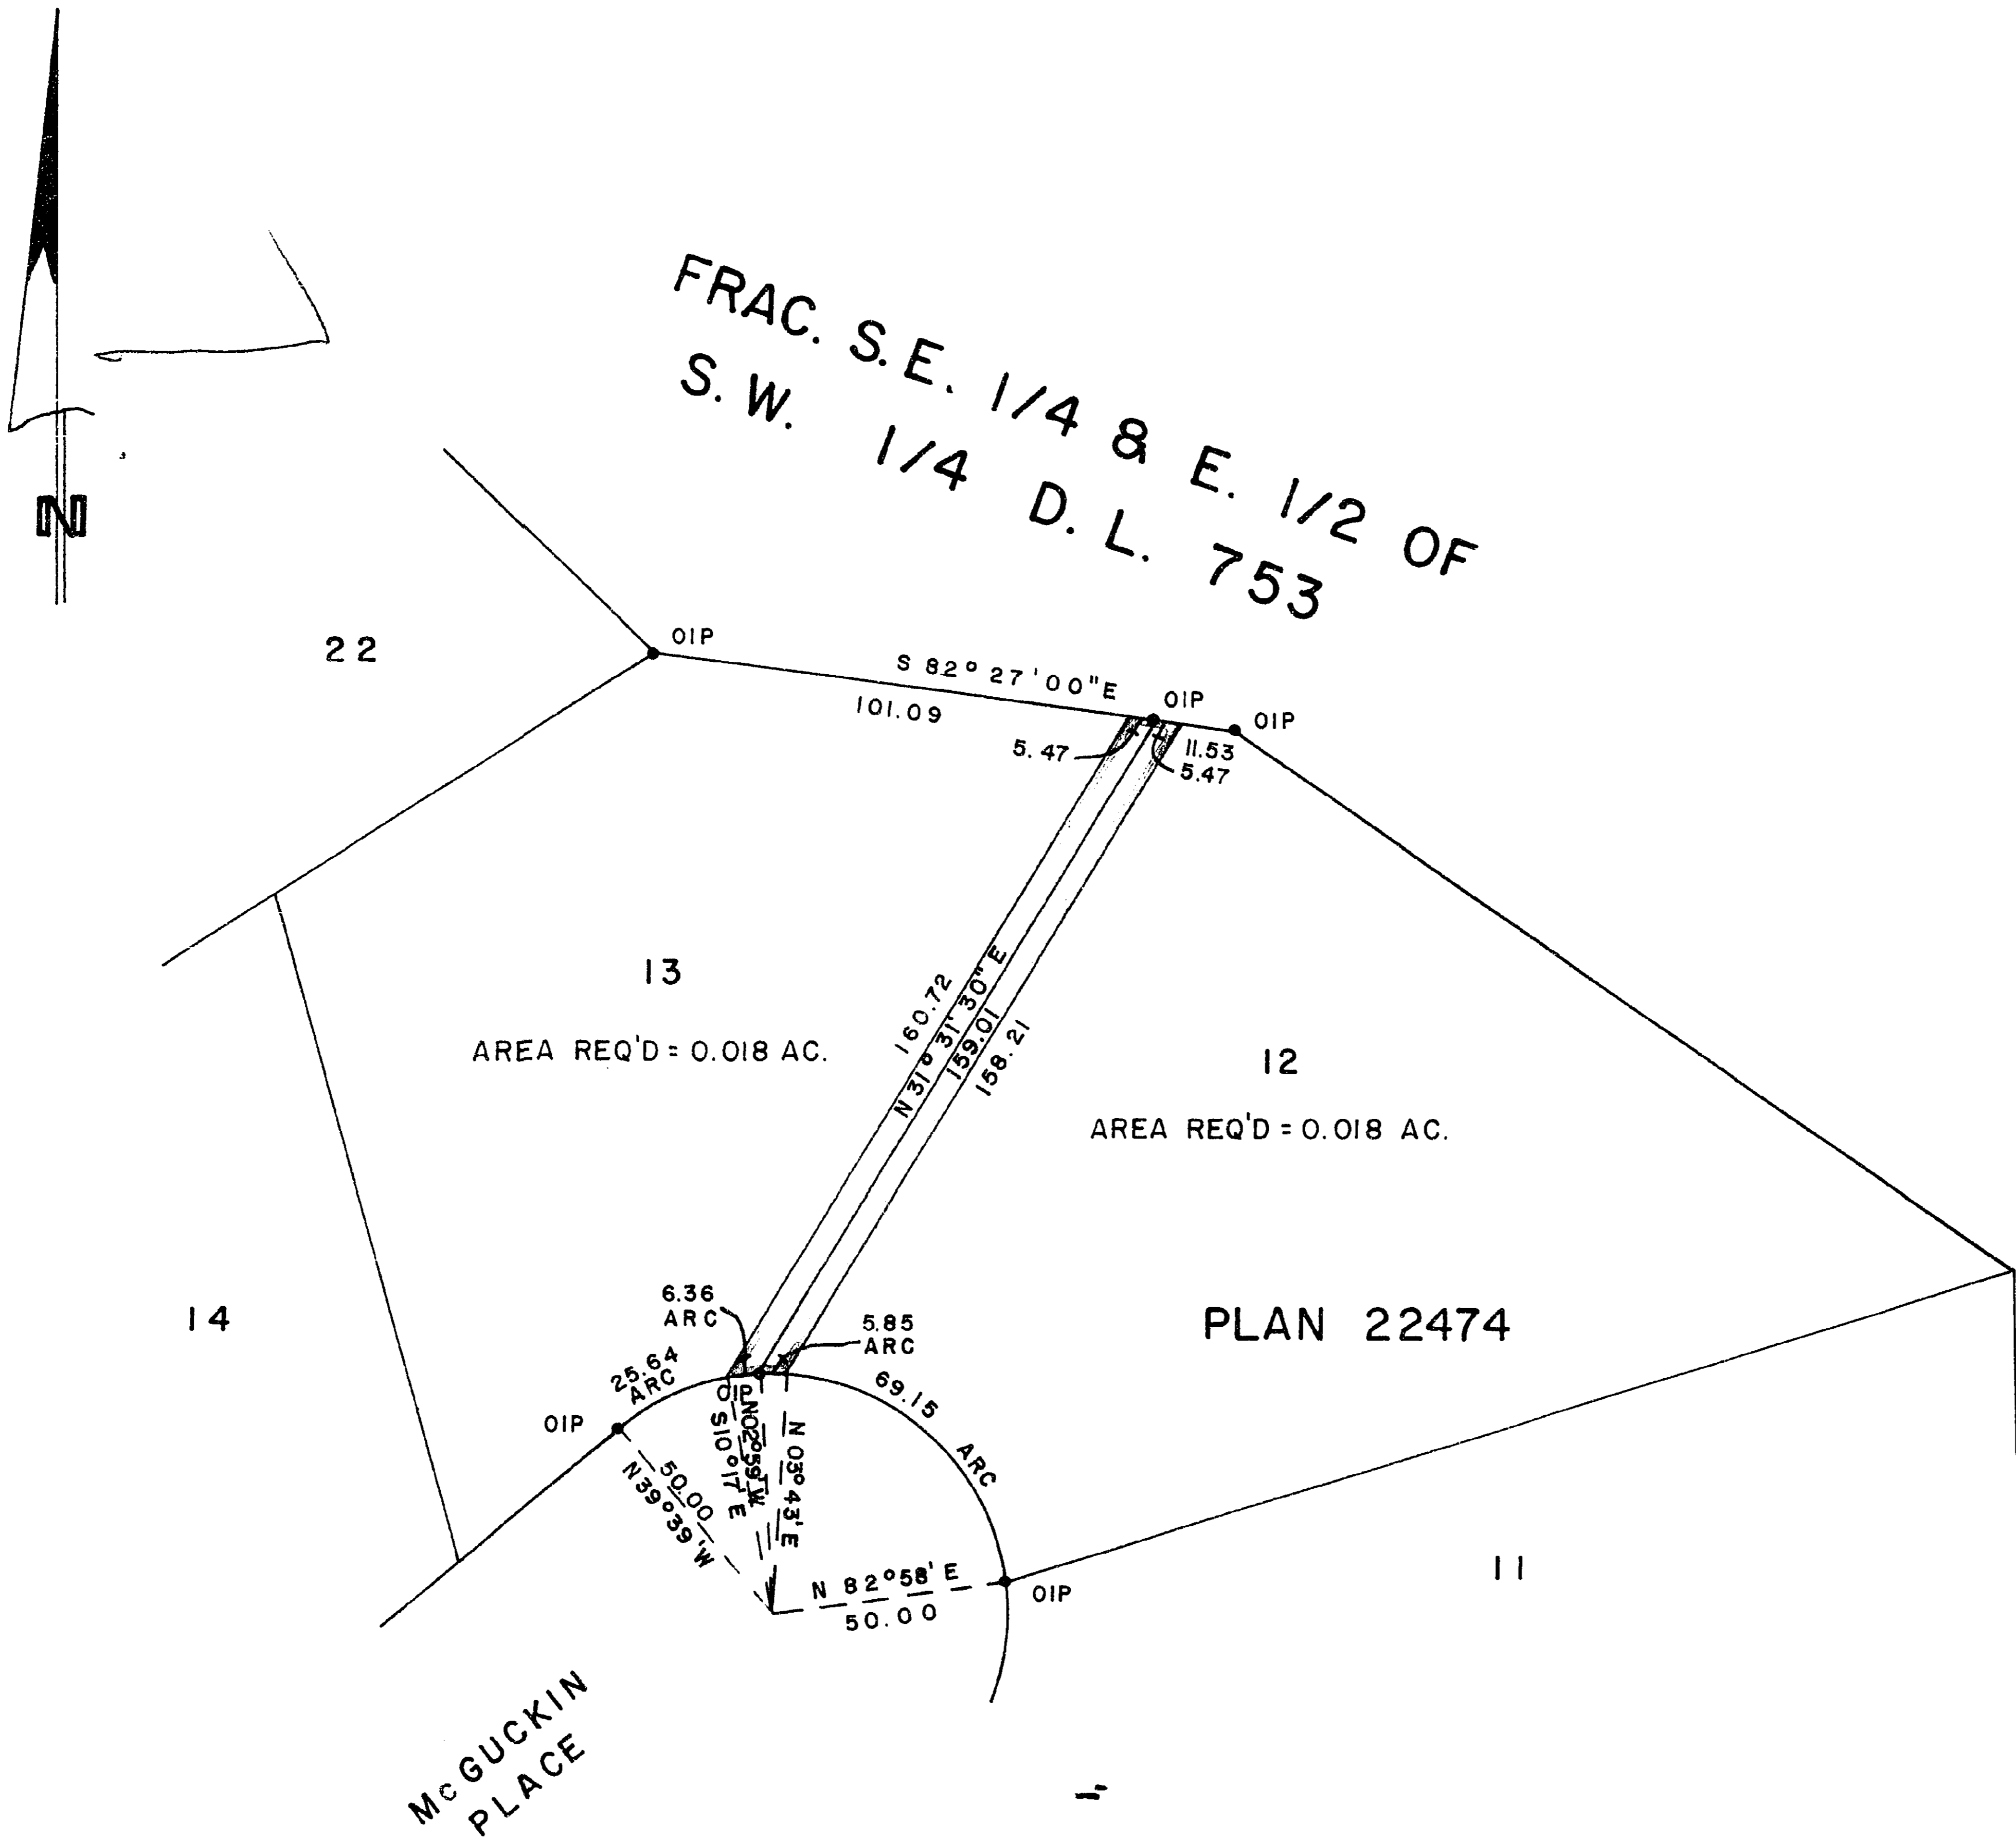

I, DONALD A. DUFFY of the City of Prince George, a British Columbia Land Surveyor, make oath and say that I was present at and did personally superintend the survey represented by this plan and that the survey and plan are correct. The said survey was completed on the 19 day of DEC. 1975.

[Signature]
 B.C.L.S.

Sworn before me this 20 day of JAN. 1976

[Signature]
 A Commissioner for taking Affidavits for British Columbia.

This plan lies within the Fraser-Fort George Regional District.