

PLAN OF SUBDIVISION OF  
 LOT 13, BLOCK H, PLAN 5566  
 DISTRICT LOT 777  
 CARIBOO DISTRICT—BRITISH COLUMBIA


SCALE: 1" = 50'

NOTE: Bearings are astronomic, derived from the north boundary of Lot B, Plan 20819.

LEGEND: • OIP denotes an old iron pin found.  
 • IP denotes an iron pin set.  
 WT denotes witness.

PLAN No. 22545  
 Deposited in the Land Registry Office at Prince George, B.C. this 26 day of February, 1976

E. T. Schooley  
 Registrar

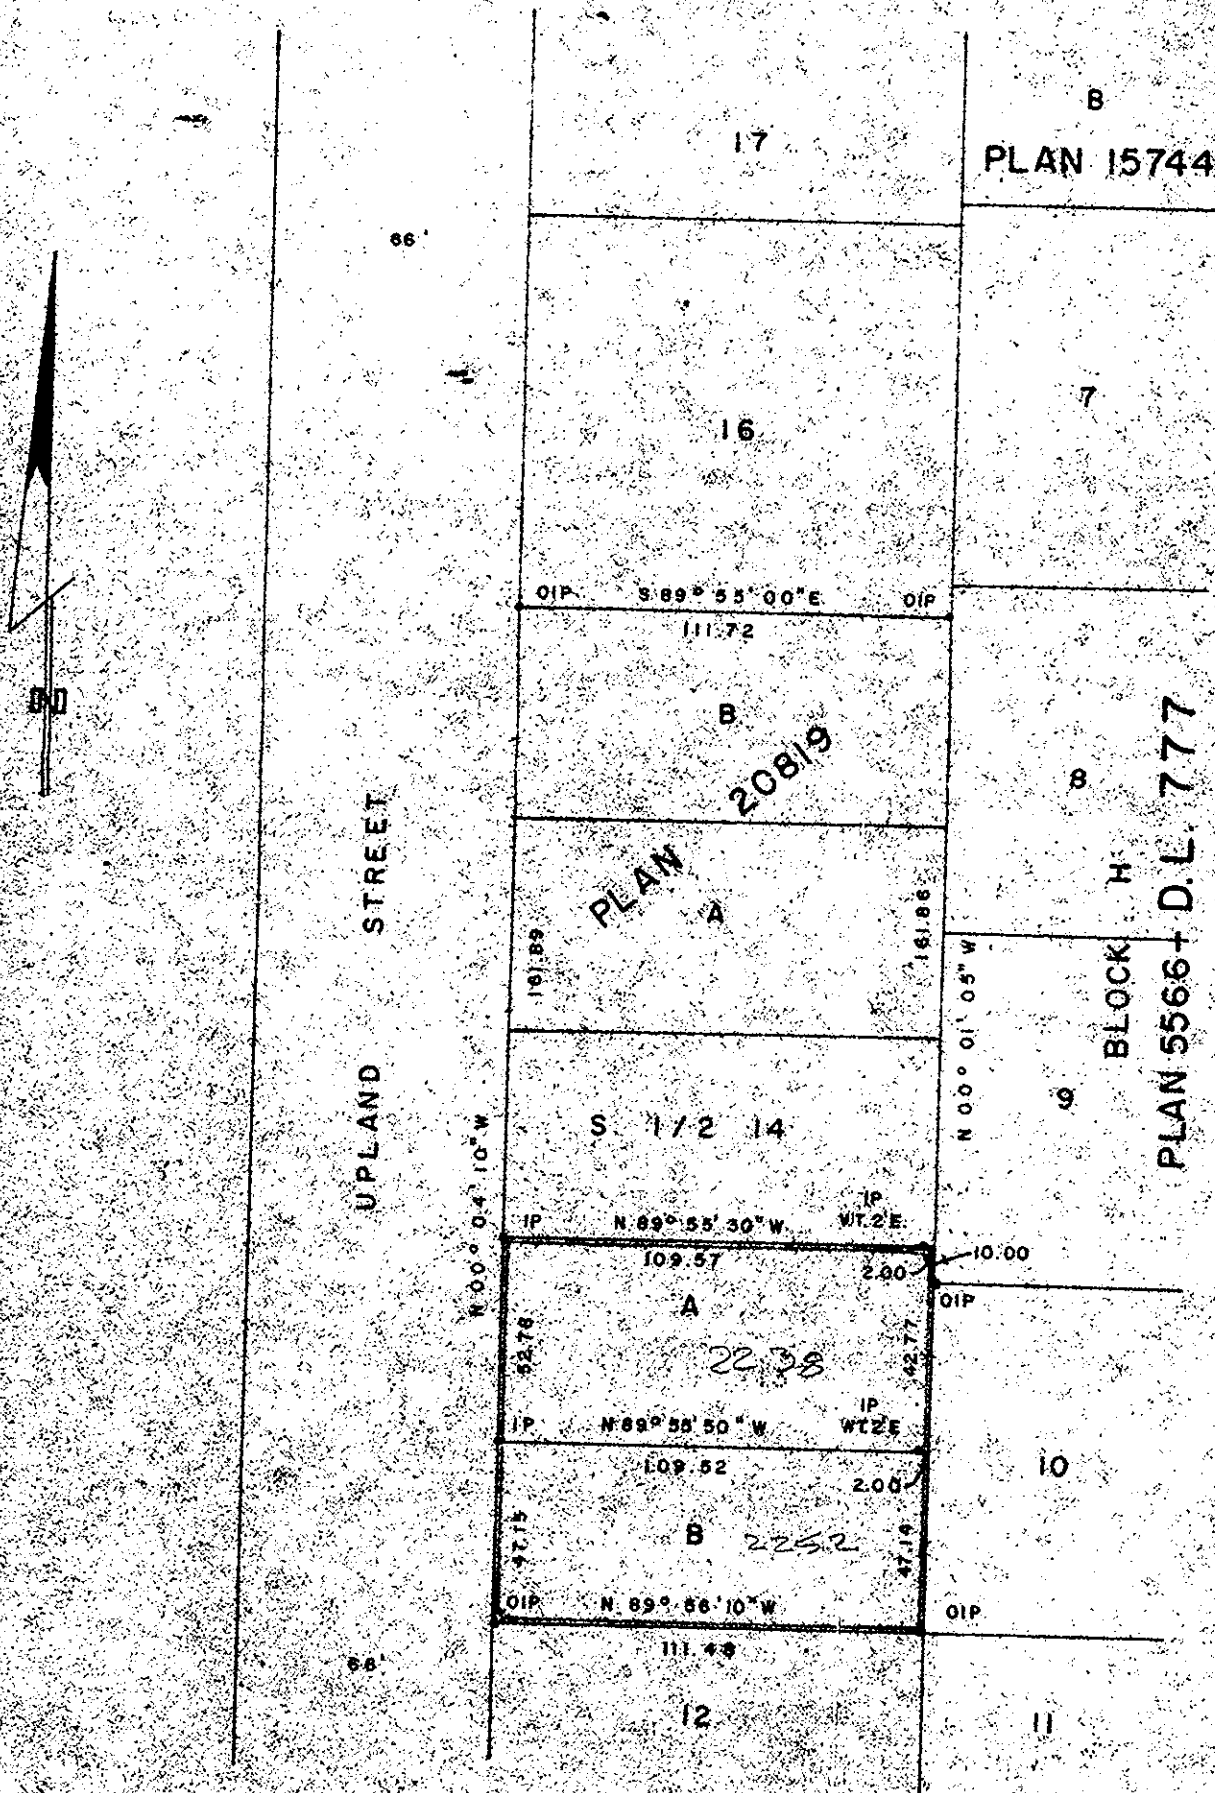

I, DONALD A. DUFFY of the City of Prince George, a British Columbia Land Surveyor, make oath and say that I was present at and did personally supervise the survey represented by this plan and that the survey and plan are correct. The said survey was completed on the 16 day of FEB 1976.

*[Signature of Donald A. Duffy]*

Sworn before me this 19 day of FEB 1976

B.C.L.S.

Owner Joseph S. Schuster

Witness [Signature]

Owner Harold Duchastel

Witness [Signature]

Approved under the Land Registry Act this 24th day of FEB, 1976

C. E. Oist  
 Approving Officer, City of Prince George

This plan lies within the Fraser-Fort George Regional District