

PLAN OF SUBDIVISION OF
 LOT 78, PLAN 20829
 DISTRICT LOT 2507
 CARIBOO DISTRICT - BRITISH COLUMBIA

SCALE: 1" = 100'

NOTE: Bearings are astronomic, derived from the north boundary of Lots 75 & 76, Plan 20829.


LEGEND: \odot OPCON denotes an old concrete monument found.
 • OIP denotes an old iron pin found.
 • IP denotes an iron pin set.

22549

PLAN N^o _____

Deposited in the Land Registry Office at Prince George, B.C. this 3 day of March, 1976

E. T. Schooley
 Registrar

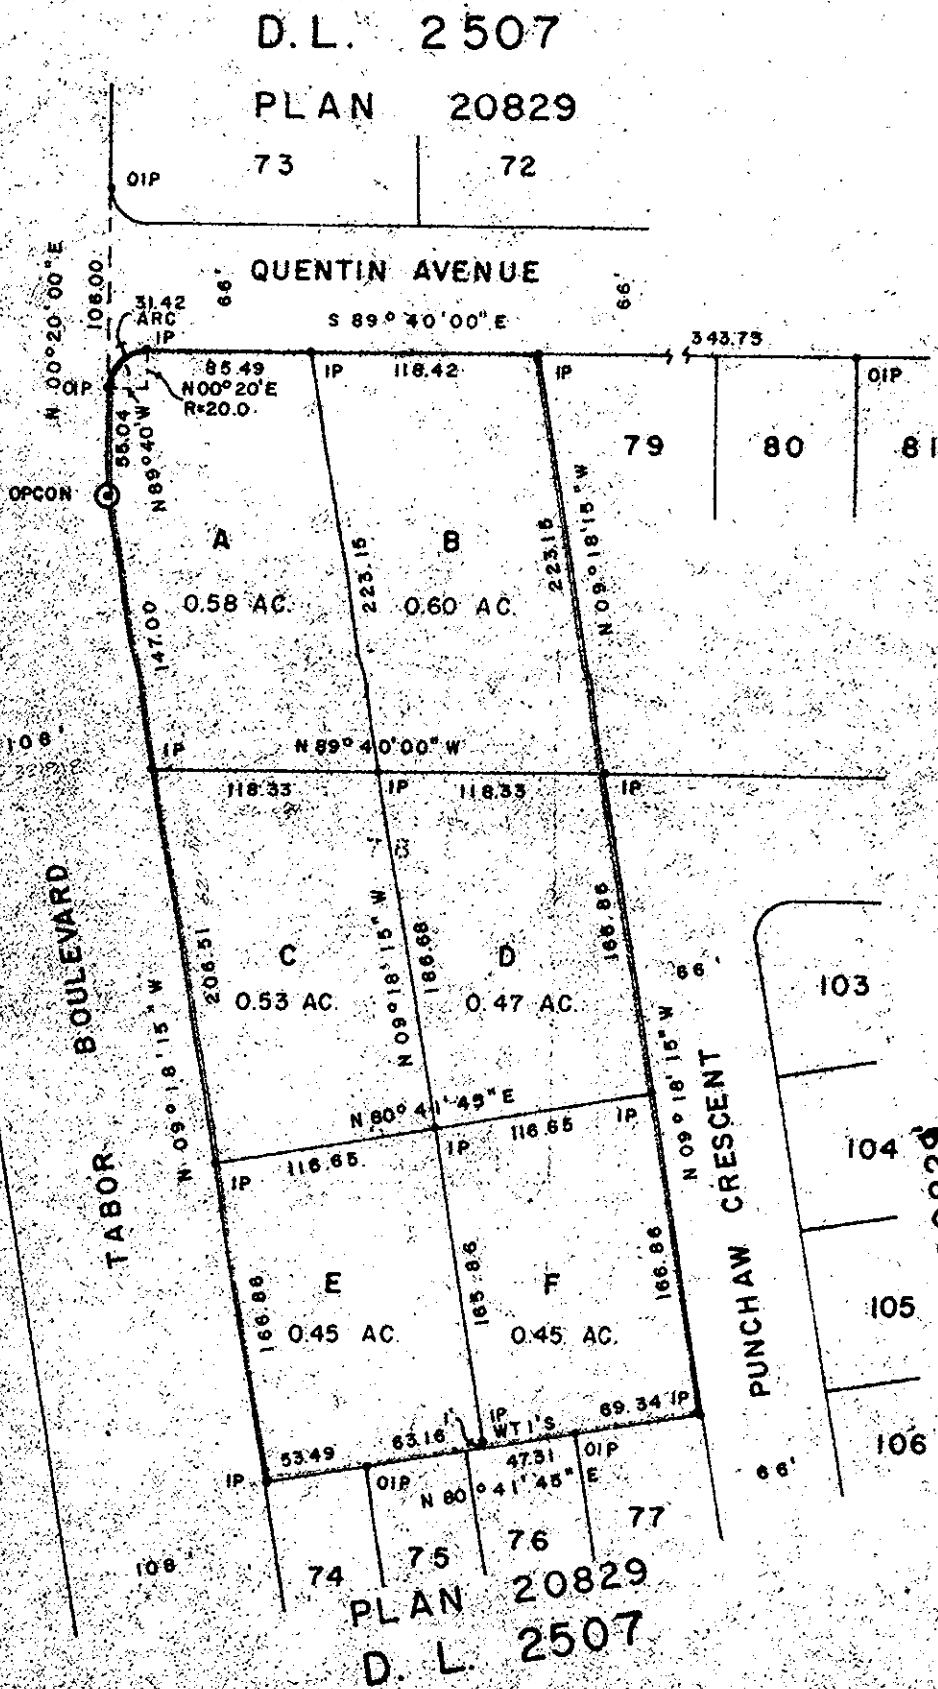

Owner _____

Witness _____

Owner _____

Witness _____

I, DONALD A. DUFFY of the City of Prince George, a British Columbia Land Surveyor, make oath and say that I was present at and did personally superintend the survey represented by this plan and that the survey and plan are correct. The said survey was completed on the 27th day of January, 1976.

[Signature]
 B.C.L.S.

Sworn before me this 11 day of FEB, 1976

[Signature]
 A Commissioner for taking Affidavits for British Columbia.

CITY OF PRINCE GEORGE

[Signature] Mayor
[Signature] Clerk

Approved under the Land Registry Act with this 26 day of FEB, 1976

[Signature]
 Approving Officer, City of Prince George

This plan lies within the Fraser-Fort George Regional District.