

PLAN OF SUBDIVISION OF
 LOT 54, PLAN 20922 &
 PART OF THE N.E. 1/4 OF
 DISTRICT LOT 754
 CARIBOO DISTRICT - BRITISH COLUMBIA

SCALE: 1" = 50'


NOTE: Bearings are astronomic, derived from the
 southwesterly boundary of Lot 54, Plan 20922.

LEGEND: •OIP denotes an old iron pin found.
 •IP denotes an iron pin set.

PLAN No 22561

Deposited in the Land Registry
 Office at Prince George, B.C. this
10 day of March, 1976

E. J. Schooley
 Registrar

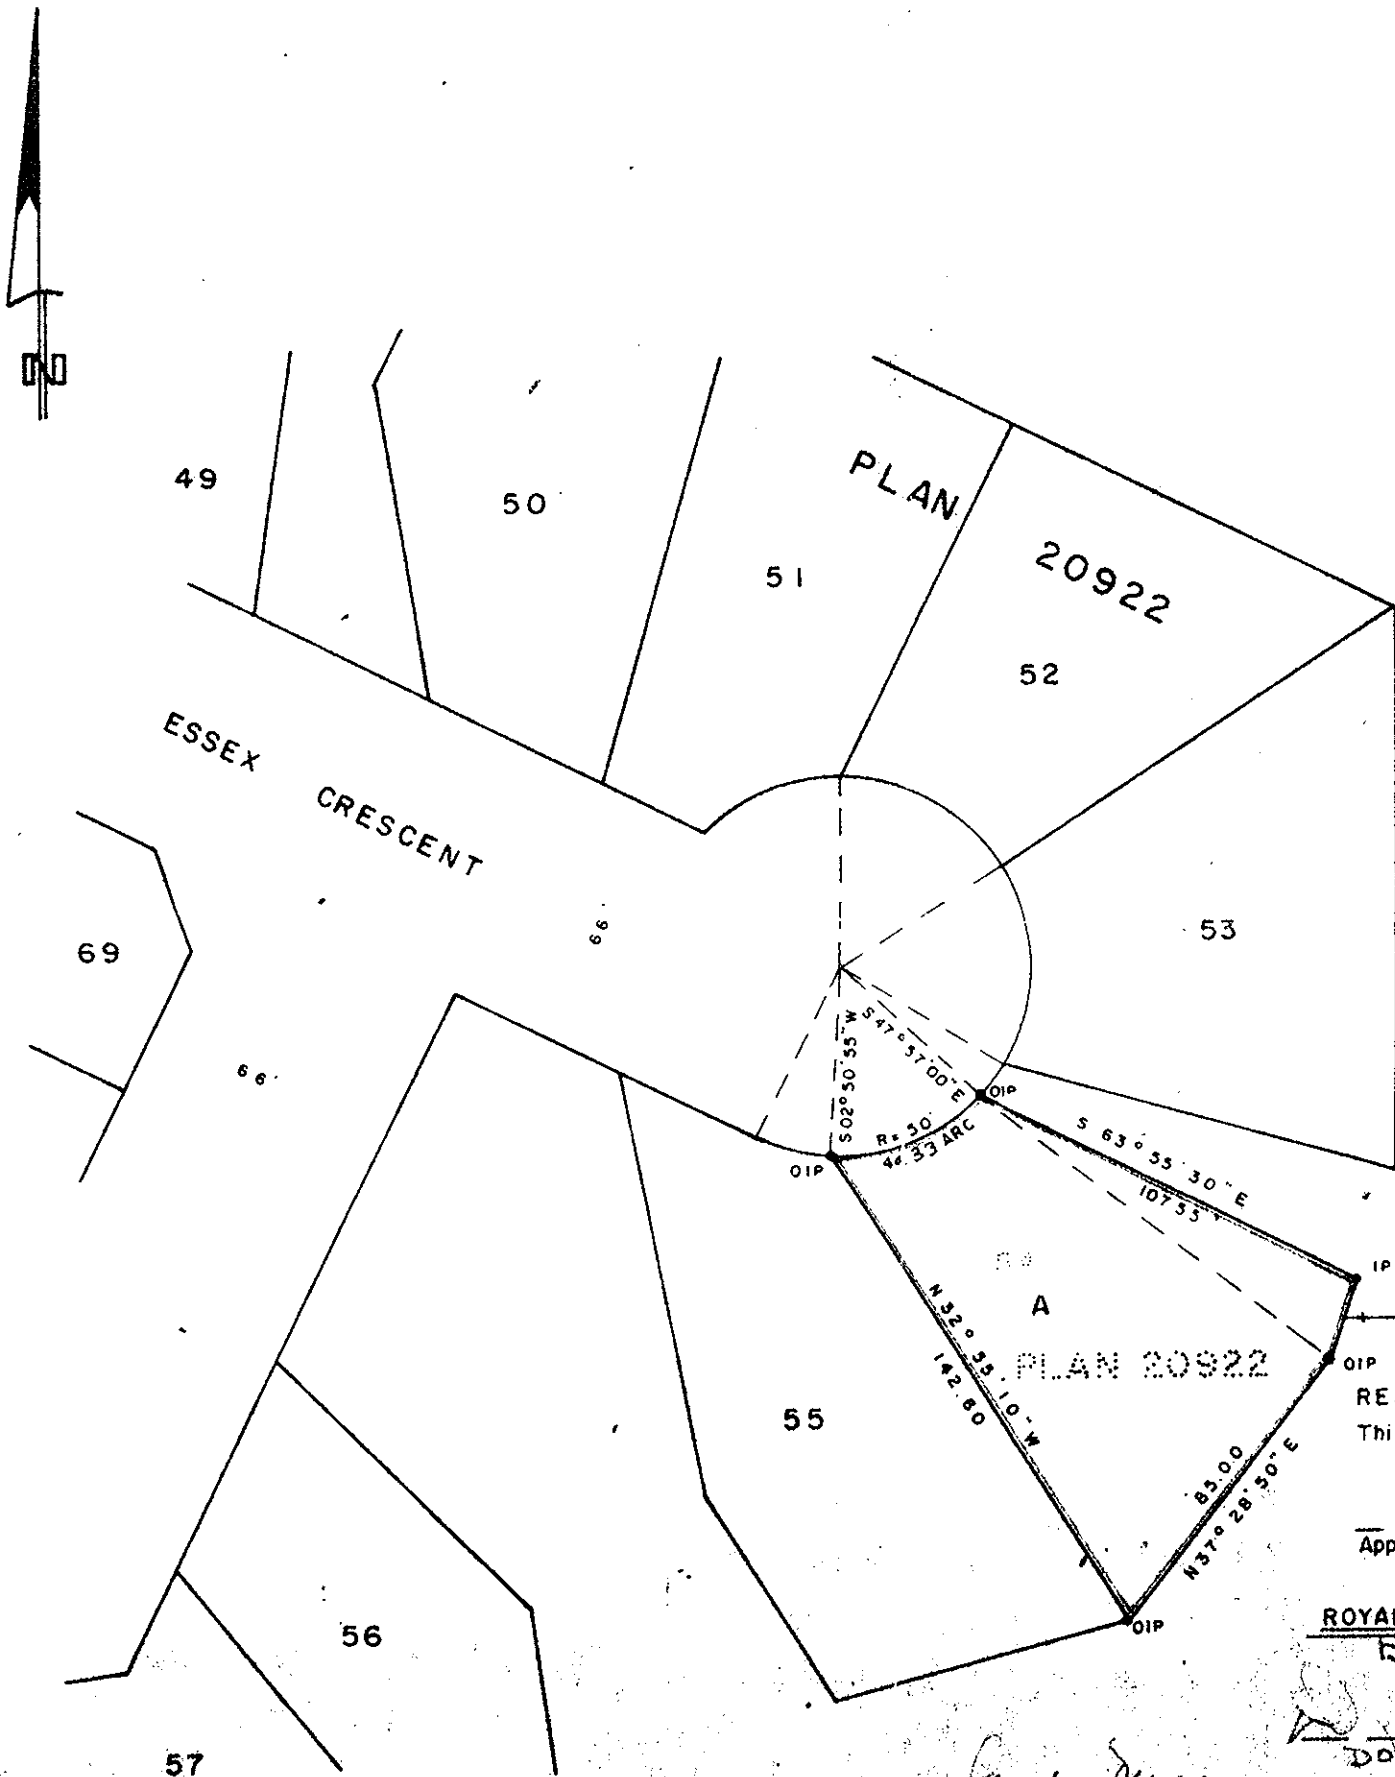

N.E. 1/4
 D.L. 754

REAPPROVED
 This ___ day of ___, 19__

Approving Officer, City of Prince George

ROYAL BANK OF CANADA
 By its lawful attorneys

Donald James Morris
 DONALD JAMES MORRIS
Wildegard Paulie Main
 WILDEGARD PAULIE MAIN

Approved under the Land Registry Act
 this 23rd day of OCT, 1975

C. E. Olt
 Approving Officer, City of Prince George
 Reapproved Feb 26, 1976

This plan lies within the Fraser-Fort George
 Regional District.

I, DONALD A. DUFFY of the City of Prince George,
 a British Columbia Land Surveyor, make oath and say
 that I was present and did personally superintend
 the survey represented by this plan and that the survey
 and plan are correct. The said survey was completed
 on the 2 day of MAY, 1975

[Signature]
 B.C.L.S.

Sworn before me this 9
 day of DEC, 1975

[Signature]
 A Commissioner for Taking Affidavits
 for British Columbia

Owner [Signature]

Witness [Signature]

Owner [Signature]

Witness [Signature]