

PLOTTED (HG)

PLAN OF SUBDIVISION OF  
LOTS 33 & 34, PLAN 20510  
DISTRICT LOT 753  
CARIBOO DISTRICT - BRITISH COLUMBIA

K 28

PLAN N<sup>o</sup> 22567


Deposited in the Land Registry  
Office of Prince George, B.C. this  
18 day of March, 1976

SCALE: 1" = 100'

NOTE: Bearings are astronomic, derived from the  
northwesterly boundary of Lots 33 & 34,  
Plan 20510.

"E. J. Schooley"  
Registrar

LEGEND: • OIP denotes an old iron pin found.  
• IP denotes an iron pin set.

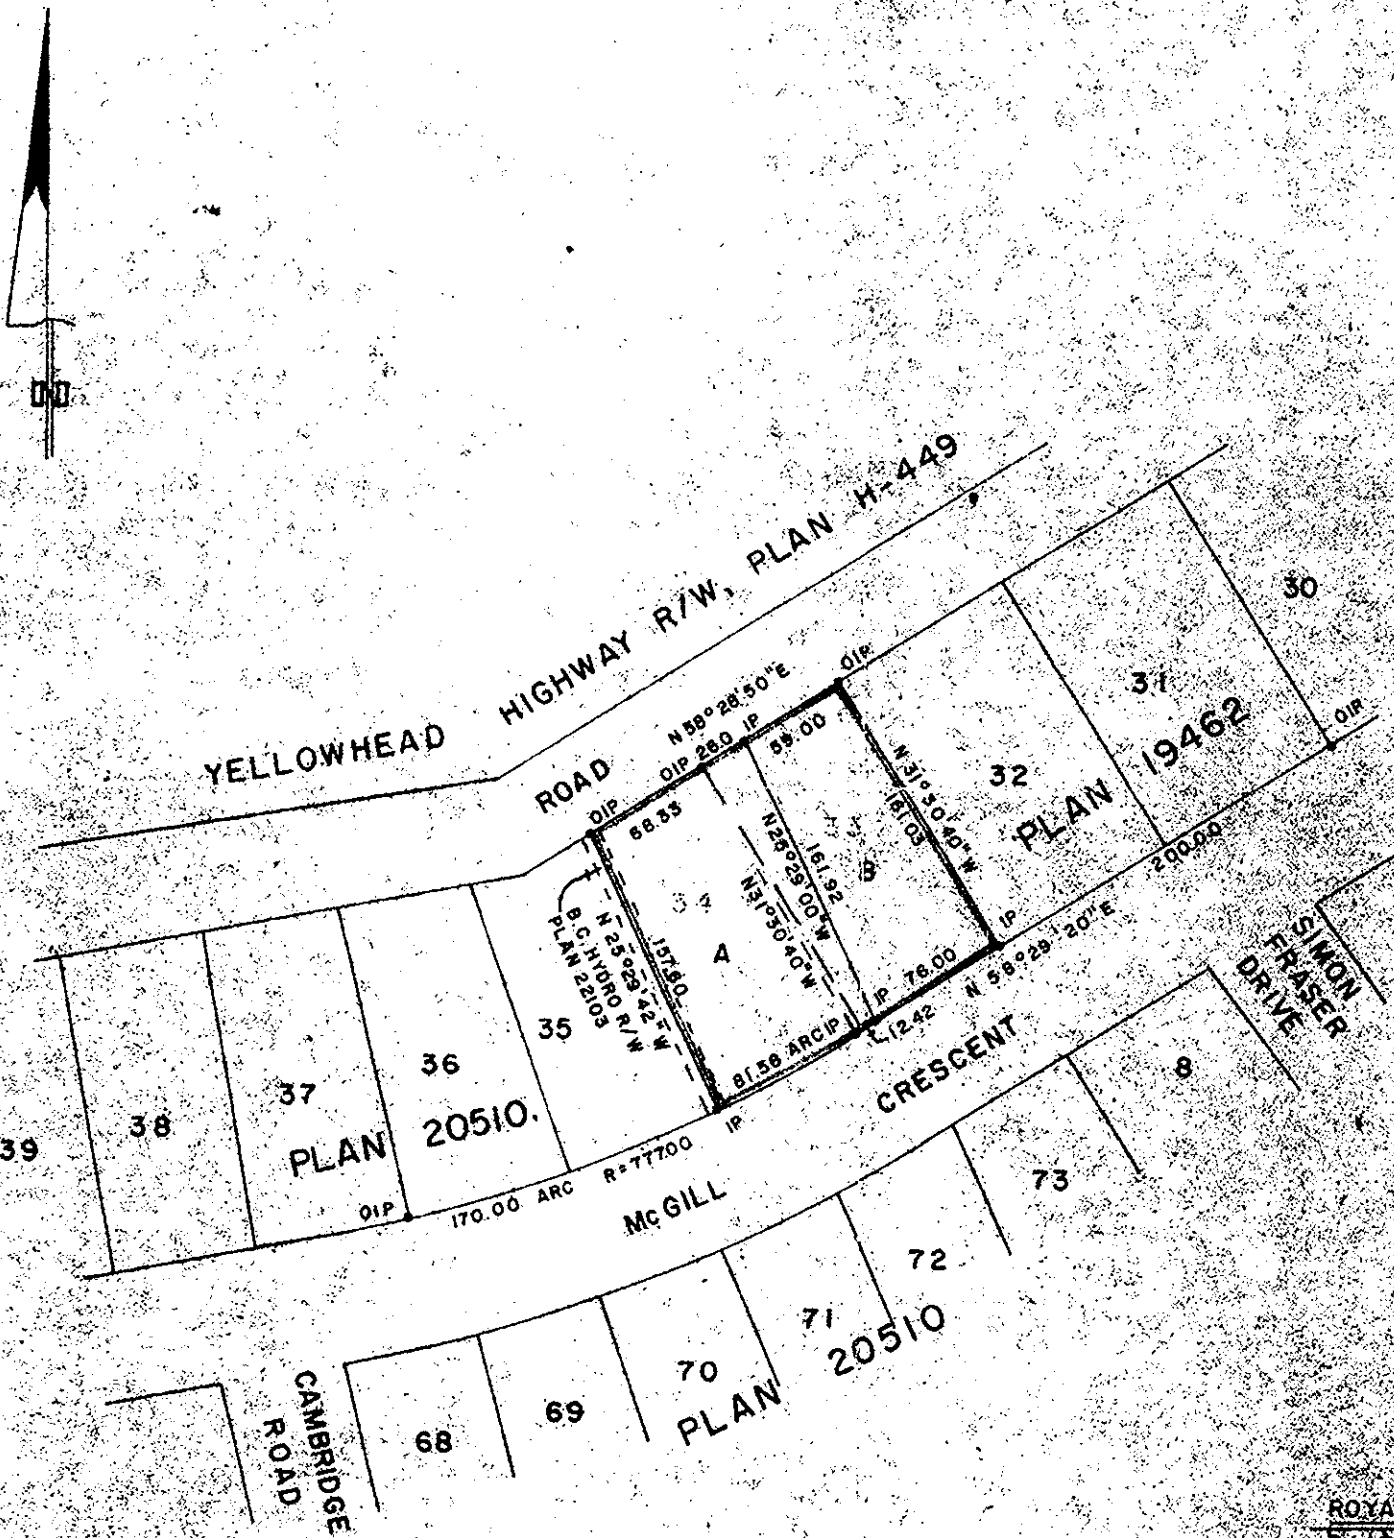

ROYAL BANK OF CANADA  
BY ITS LOCAL MANAGERS:

*[Signature]*  
DONALD JAMES MORRIS  
WILSONS BANK LTD

I, DONALD A. DUFFY of the City of Prince George,  
a British Columbia Land Surveyor, make oath and say  
that I was present at and did personally superintend  
the survey represented by this plan and that the survey  
and plan are correct. The said survey was completed  
on the 21 day of JAN 1976

*[Signature]*  
B.C.L.S.

Sworn before me this 12  
day of FEB 1976  
*[Signature]*  
Commissioner for taking Affidavits  
in British Columbia

Owner *[Signature]*

Witness *[Signature]*

Owner *[Signature]*

Witness *[Signature]*

*[Signature]*  
Approved under the Land Registry Act  
this 5 day of FEB 1976

*[Signature]*  
Approving Officer, City of Prince George

This plan lies within the Fraser-Fort George  
Regional District