


PLAN of SUBDIVISION of
LOT 1, PLAN 17024, BLOCK A,
DISTRICT LOT 751, CARIBOO DISTRICT.

Scale: 1" = 100'

L32
PLAN NO. 22580
Deposited in the Land Registry Office
at Prince George this 23 day of March 1976

"E. J. Schooley"
Registrar

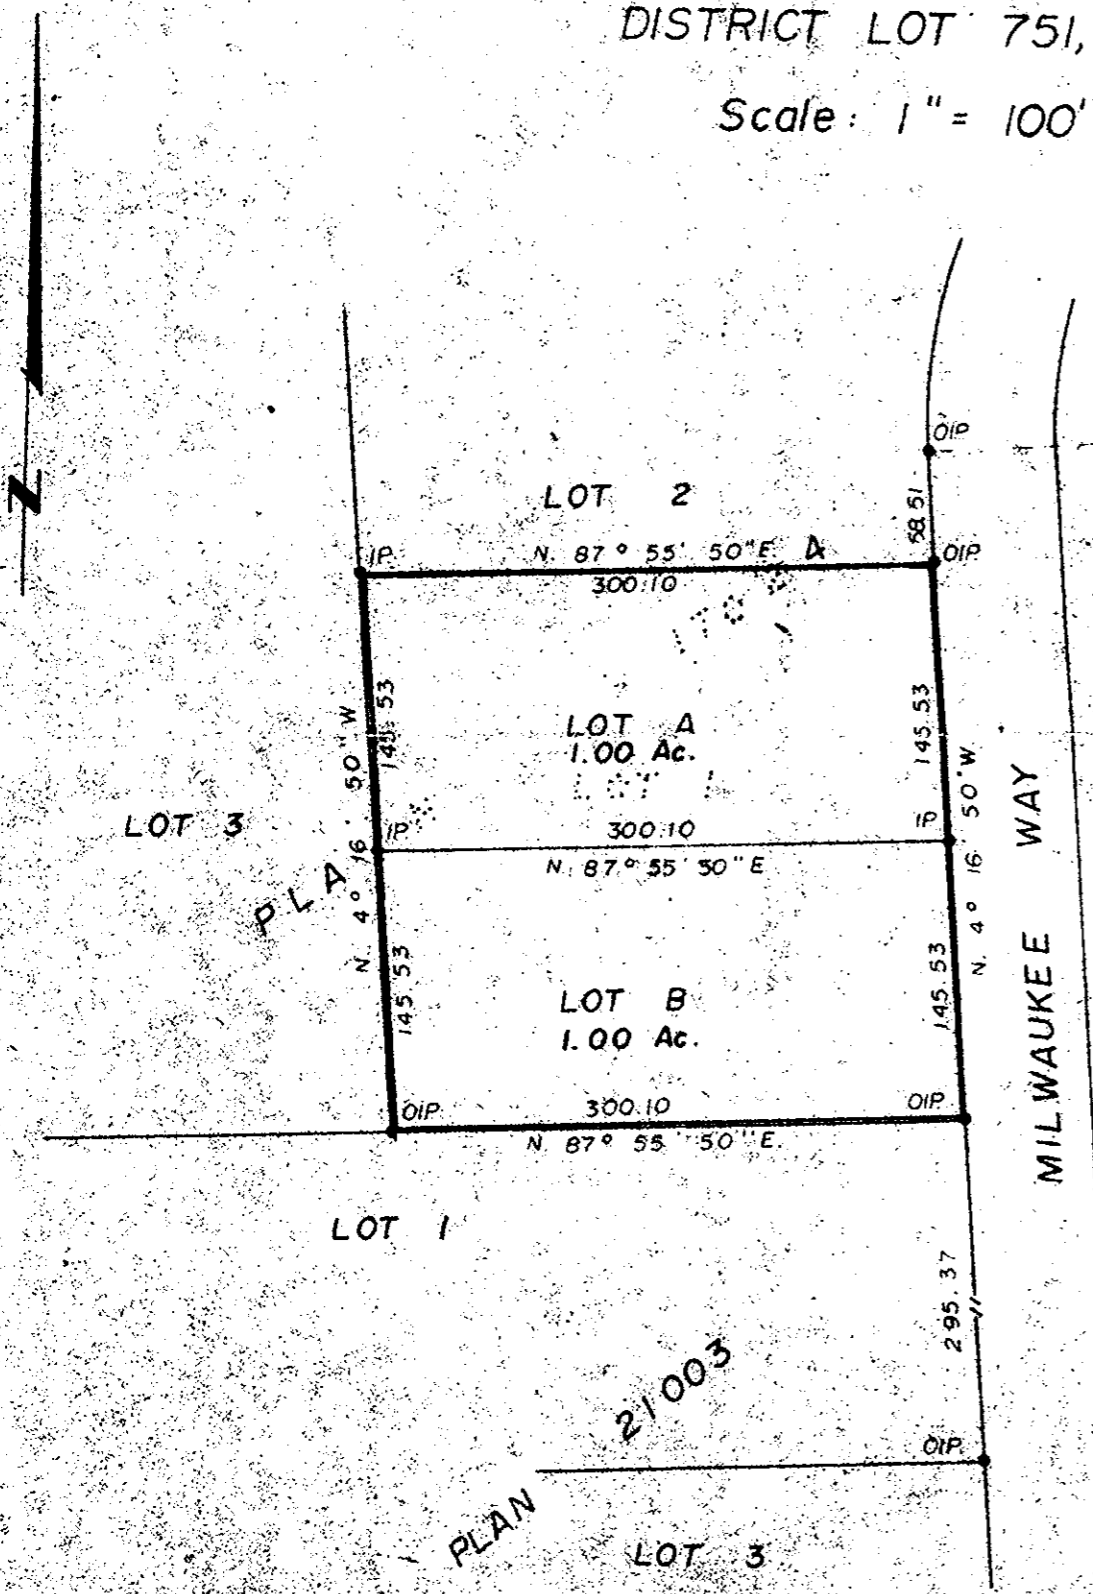

Bearings are astronomic derived from
OIP's shown on Plan 17024.

- IP. Standard Iron Post.
- Denotes 'old'

I, D Keown of the City of Prince George
British Columbia Land Surveyor make oath and
say that I was present at and did personally
superintend the survey represented by this plan
and that the survey and plan are correct.
The said survey was completed on
the 26 day of January 1976.

D. Keown
D Keown B.C.L.S.

Approved under the Land Registry Act
on the 23 day of MAR 1976.

D. E. Schooley
Approving Officer

Sworn before me at Prince George
this 23 day of March 1976

A Commissioner for taking affidavits
for British Columbia

Owner *Peter Lemby*

Witness *P. Lemby* This plan lies within the Fraser
Fort George Regional District
W. O. ...

McWILLIAM - WHYTE - GOBLE & ASSOCIATES
B.C. LAND SURVEYORS
PRINCE GEORGE - KAMLOOPS - SMITHERS
REF NO. 76008